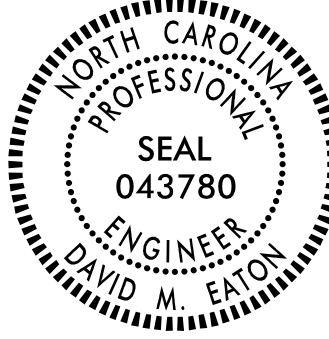


TIP NO. U-2519BB	SHEET NO. SIGN-1B
APPROVED: <i>David M. Eaton</i> <small>DDA1CSF24784F7...</small>	
DATE: 02/11/2022	
SEAL 	
DOCUMENT NOT CONSIDERED FINAL UNLESS ALL SIGNATURES COMPLETED	

### GENERAL NOTES

- . SIGNS FURNISHED BY STATE
- . CONFIRM IN WRITING AT LEAST 4 MONTHS IN ADVANCE, THE ACTUAL DATE THE DEPARTMENT FURNISHED SIGNS WILL BE REQUIRED.
- . ALL TYPE 'D' SIGNS SHALL BE MOUNTED ON TWO U-CHANNEL POSTS UNLESS OTHERWISE INDICATED ON THE PLANS.
- . IF REMOVAL OR RELOCATION OF SIGNS ON PRIVATE STREET (NON-STATE MAINTAINED) IS REQUIRED DUE TO CONSTRUCTION, THE CONTRACTOR SHALL INFORM THE ENGINEER. THE WORK WILL BE COMPLETED BY OTHERS.
- . WHEN NOT STATIONED OR DIMENSIONED ON PLANS, ALL 'E' AND 'F' SIGNS SHALL BE FIELD LOCATED BY THE ENGINEER
- . WHEN EXISTING SIGNS ARE REMOVED AND INSTALLED ON NEW SUPPORTS, THE RE-ERECTION SHALL IMMEDIATELY FOLLOW THE REMOVAL.
- . THE BACKGROUND FOR TYPE E & F SIGNS SHALL BE TYPE C REFLECTIVE SHEETING.
- . DO NOT BEGIN FABRICATION FOR TYPES A & B SIGNS MOUNTED ON OVERHEAD STRUCTURES OR STEEL SUPPORTS UNTIL "S" DIMENSIONS HAVE BEEN FIELD VERIFIED.
- . SEE ROADWAY PLANS FOR GUARD/GUIDE RAIL DETAILS.

### PROJECT NOTES

- 1 SIGN ERECTION, TYPE A (OVERHEAD)
- 2 SIGN ERECTION, TYPE B (OVERHEAD)
- 3 SIGN ERECTION, REPOSITION OVERHEAD
- 4 DISPOSAL OF SIGN, A OR B (OVERHEAD)
- 5 DISPOSAL OF SIGN SYSTEM, U-CHANNEL
- 6 DISPOSAL OF SIGN, D, E OR F
- 7 DISPOSAL OF SIGN, OVERLAY (OVERHEAD)
- 8 SIGN ERECTION, OVERLAY (OVERHEAD)
- 9 SIGN ERECTION, MILEMARKERS

### SUMMARY OF QUANTITIES

ITEM NO.		ITEM DESCRIPTION	QUANTITY	UNIT
DESC. NO.	SECT. NO.			
4048000000	902	REINFORCED CONCRETE SIGN FOUNDATION	1	C.Y.
4054000000	902	PLAIN CONCRETE SIGN FOUNDATION	1	C.Y.
4057000000	SP	OVERHEAD FOOTING	126	C.Y.
4060000000	903	SUPPORTS, BREAKAWAY STEEL BEAM	622	LB.
4066000000	903	SUPPORTS, SIMPLE STEEL BEAM	360	LB.
4072000000	903	SUPPORTS, 3 LB STEEL U-CHANNEL	1612	L.F.
4079000000	903	SUPPORTS, BARRIER (SMALL)	3	EA.
4109000000	904	SIGN ERECTION, TYPE A (OVERHEAD)	5	EA.
4109000000	904	SIGN ERECTION, TYPE B (OVERHEAD)	2	EA.
4096000000	904	SIGN ERECTION, TYPE D	6	EA.
4102000000	904	SIGN ERECTION, TYPE E	63	EA.
4108000000	904	SIGN ERECTION, TYPE F	11	EA.
4110000000	904	SIGN ERECTION, TYPE A (GROUND MOUNTED)	5	EA.
4114000000	904	SIGN ERECTION, MILEMARKERS	4	EA.
4115000000	904	SIGN ERECTION, OVERLAY (OVERHEAD)	3	EA.
4116200000	904	SIGN ERECTION, REPOSITION OVERHEAD	3	EA.
4082100000	906	SUPPORTS, OVERHEAD SIGN STRUCTURE AT STA. 530+95 -L-	1	L.S.
4082100000	906	SUPPORTS, OVERHEAD SIGN STRUCTURE AT STA. 573+00 -L-	1	L.S.
4082100000	906	SUPPORTS, OVERHEAD SIGN STRUCTURE AT STA. 26+00 -Y1RPC-	1	L.S.
4082100000	906	SUPPORTS, OVERHEAD SIGN STRUCTURE AT STA. 598+00 -L-	1	L.S.
4082100000	906	SUPPORTS, OVERHEAD SIGN STRUCTURE AT STA. 568+85 -L-	1	L.S.
4155000000	907	DISPOSAL OF SIGN SYSTEM, U-CHANNEL	6	EA.
4234000000	907	DISPOSAL OF SIGN, A OR B (OVERHEAD)	3	EA.
4238000000	907	DISPOSAL OF SIGN, D, E OR F	14	EA.
4241000000	907	DISPOSAL OF SIGN, OVERLAY (OVERHEAD)	3	EA.

**SIGNING PLANS**