


DOCUMENT NOT CONSIDERED FINAL
 UNLESS ALL SIGNATURES COMPLETED

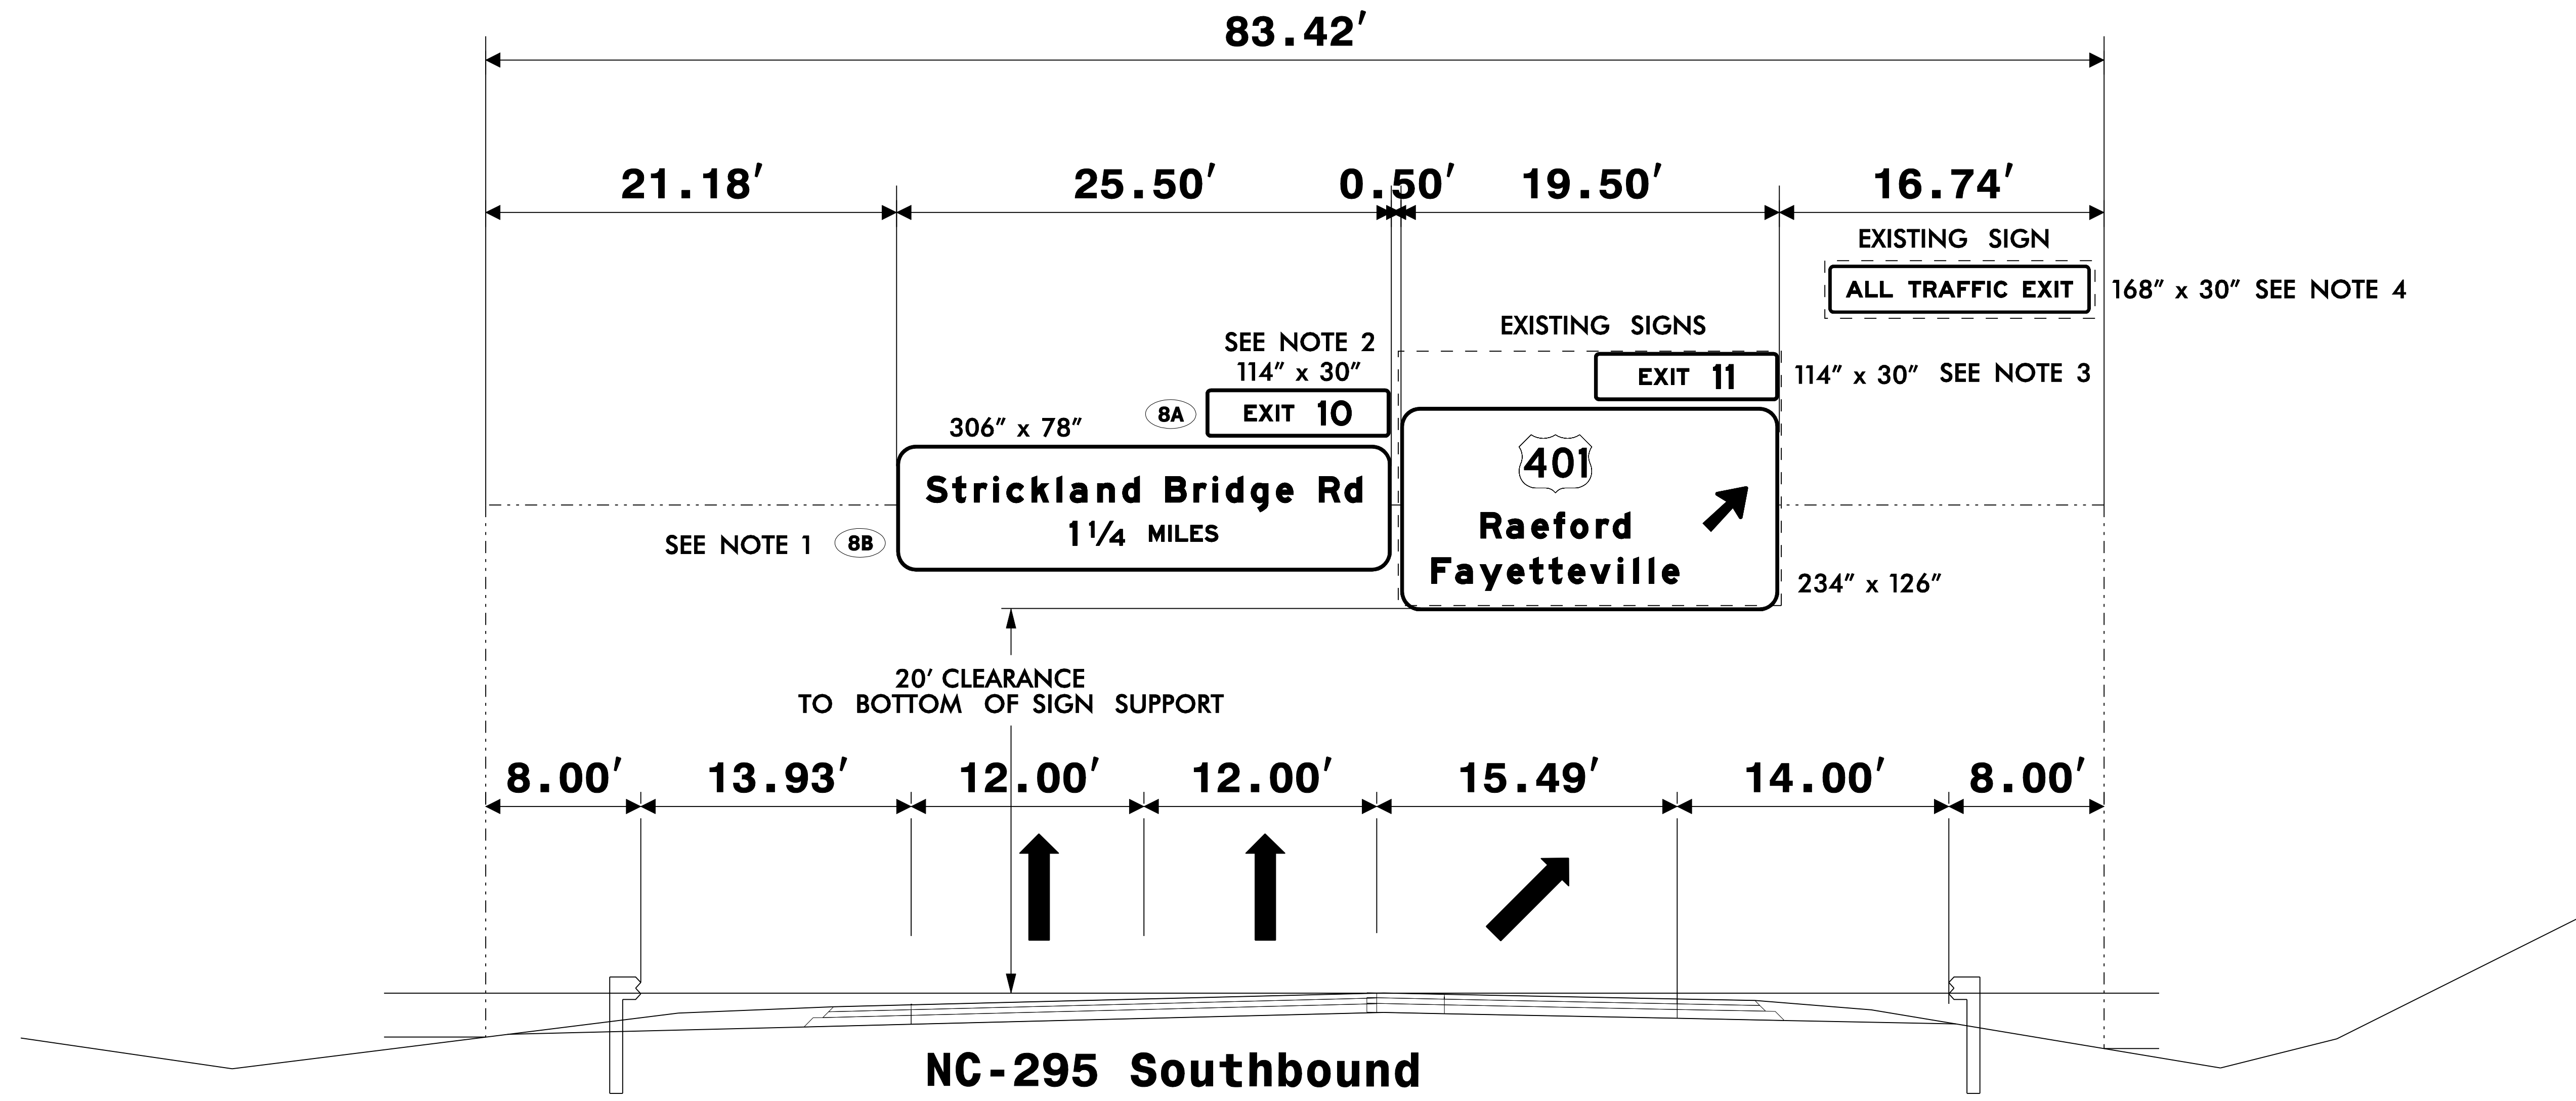

EXISTING OVERHEAD SIGN ASSEMBLY "BB"
 -L- STA 640+50

- NOTES:
- SIGN STRUCTURE DESIGNED AND INSTALLED ON TIP PROJECT U-2519CA_B-5516. DESIGNED BY HDR ENGINEERING, INC. OF THE CAROLINAS. DESIGN RECEIVED ON 2-2018.
 - MOUNT SIGNS VERTICALLY CENTERED ON HORIZONTAL MEMBER OF STRUCTURE.

SIGNING PLANS