
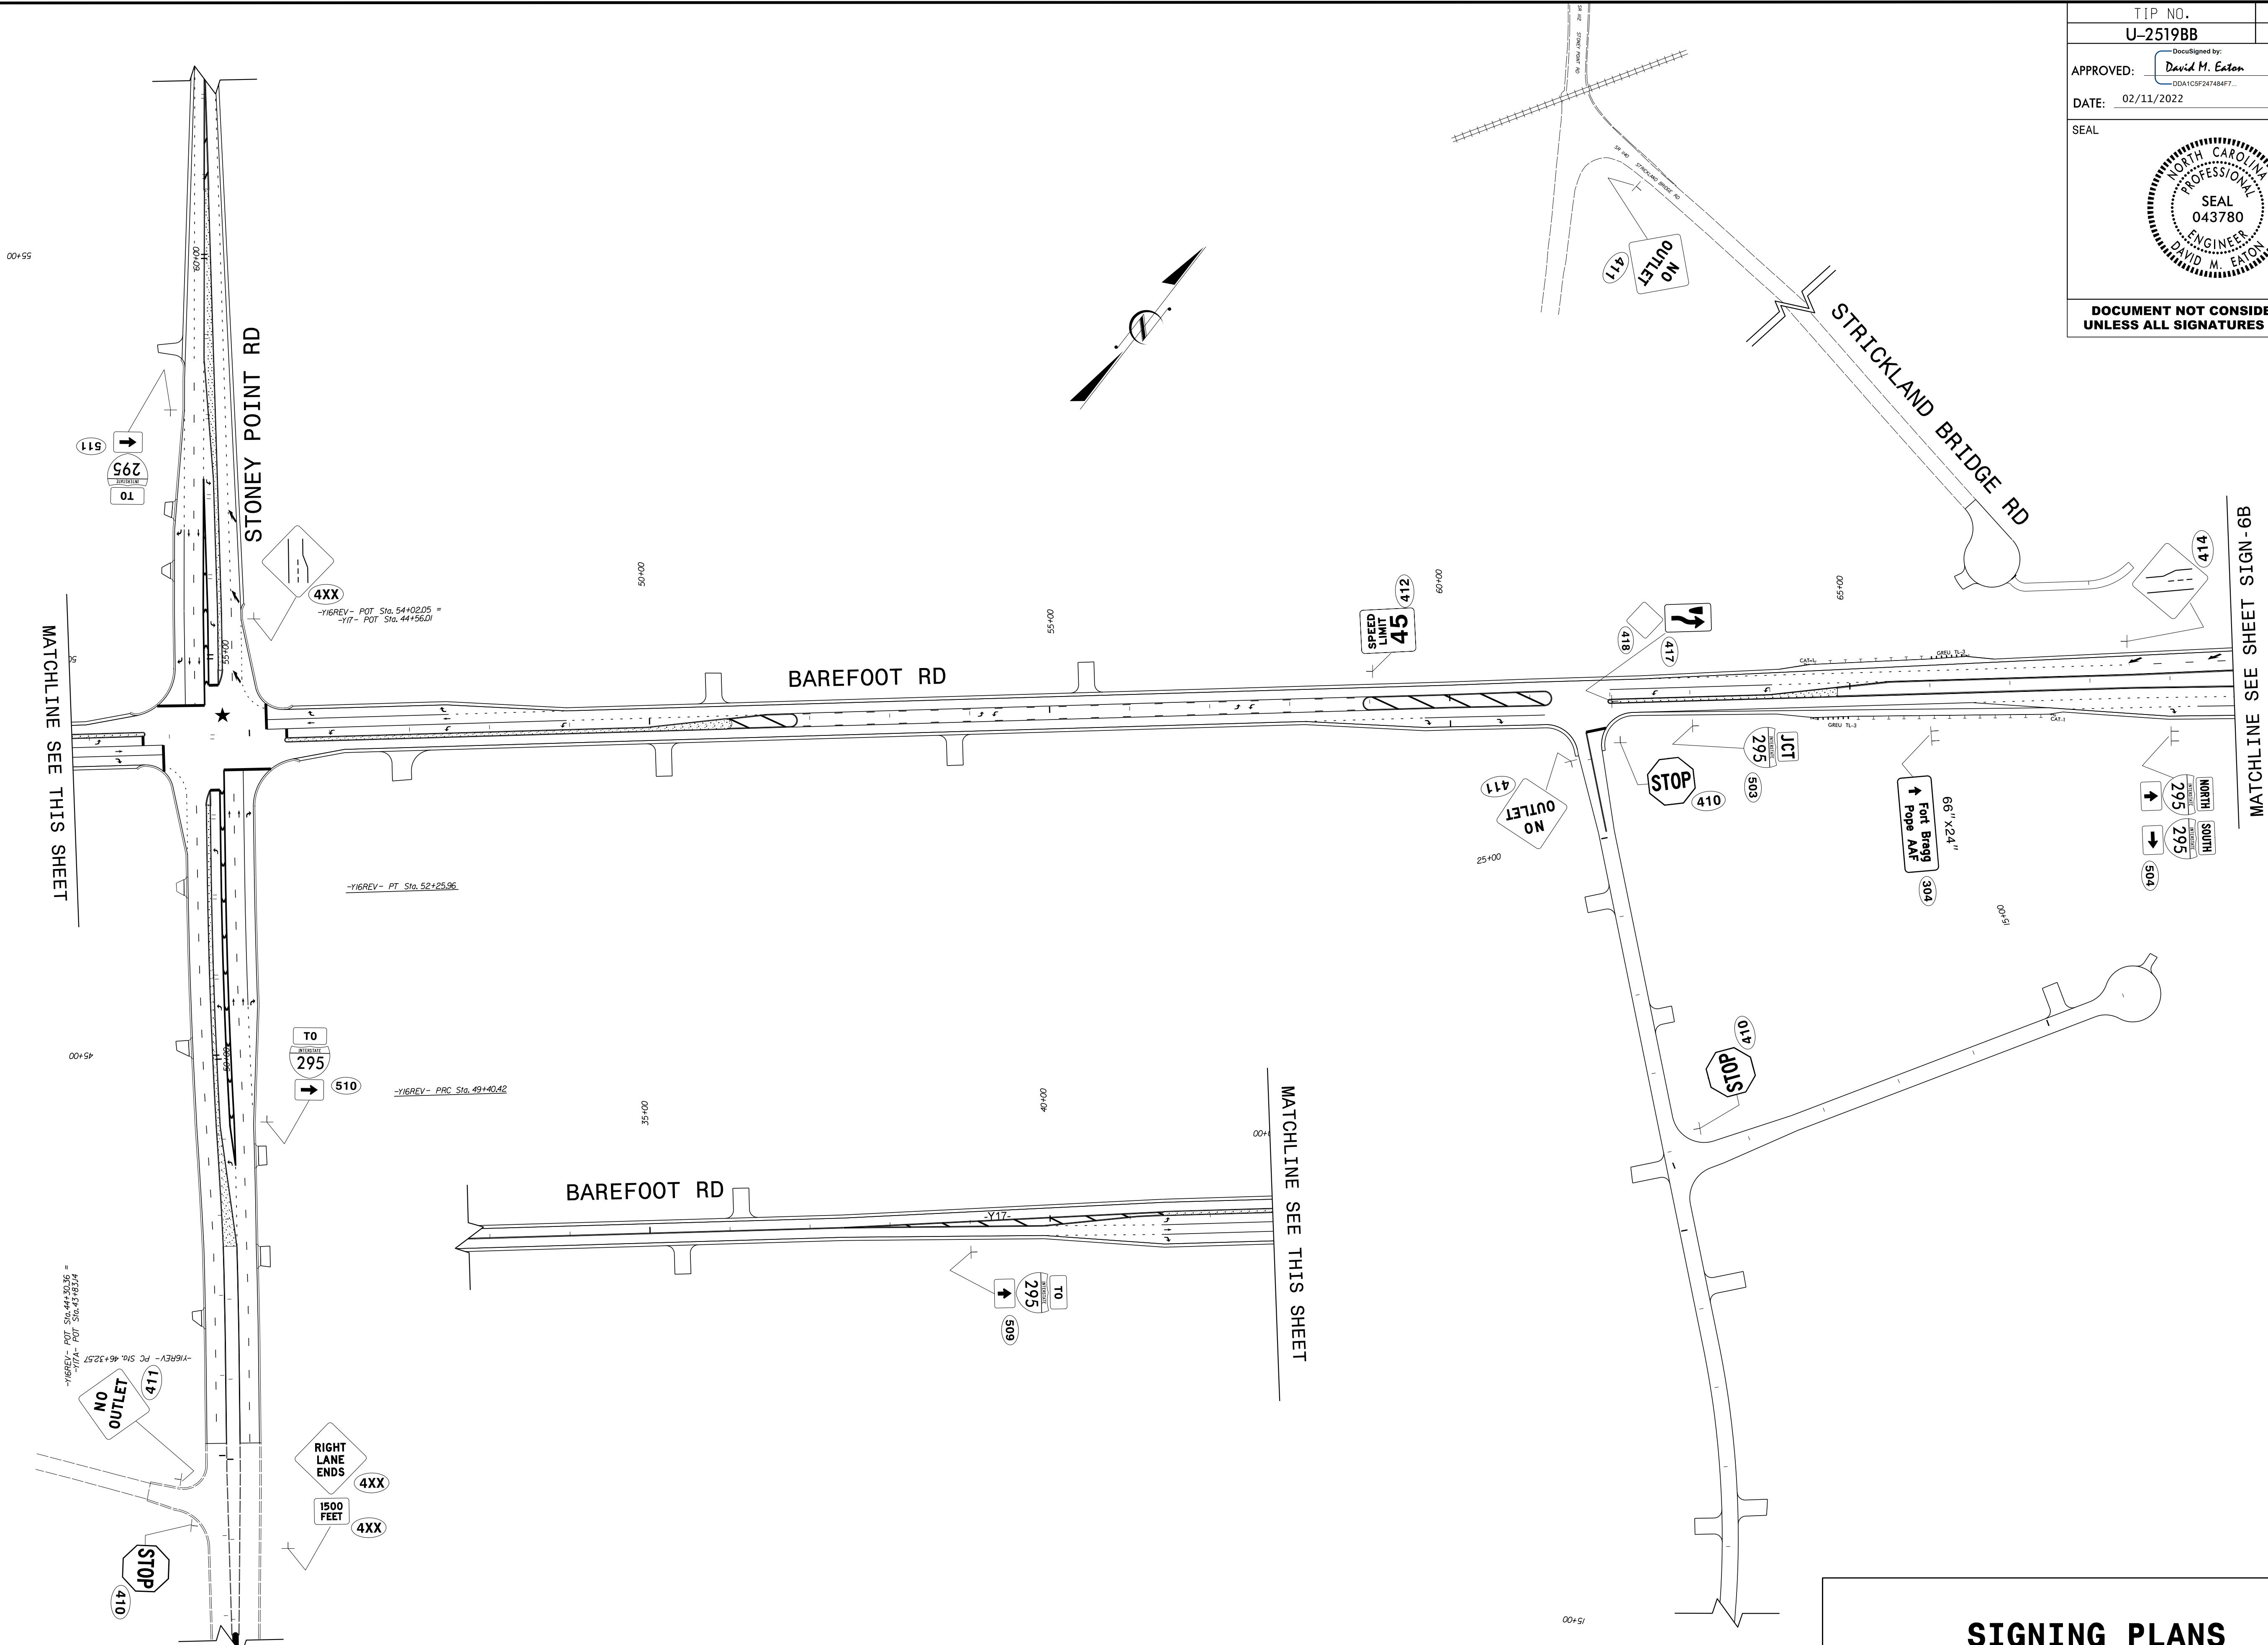


TIP NO. U-2519BB	SHEET NO. SIGN-6G
APPROVED: <i>David M. Eaton</i> <small>DDA1CSF247484F7...</small>	
DATE: 02/11/2022	
SEAL 	
DOCUMENT NOT CONSIDERED FINAL UNLESS ALL SIGNATURES COMPLETED	



02/03/22
 P:\TIP\Projects-U\2519BB\Traffic\Signing\CAOD\Signing Layout Plans\Roadway Revision\ur-2519bb_Sgn_pro_sheet_6g.dgn
 User:meaton

SIGNING PLANS