




**DOCUMENT NOT CONSIDERED FINAL
UNLESS ALL SIGNATURES COMPLETED**

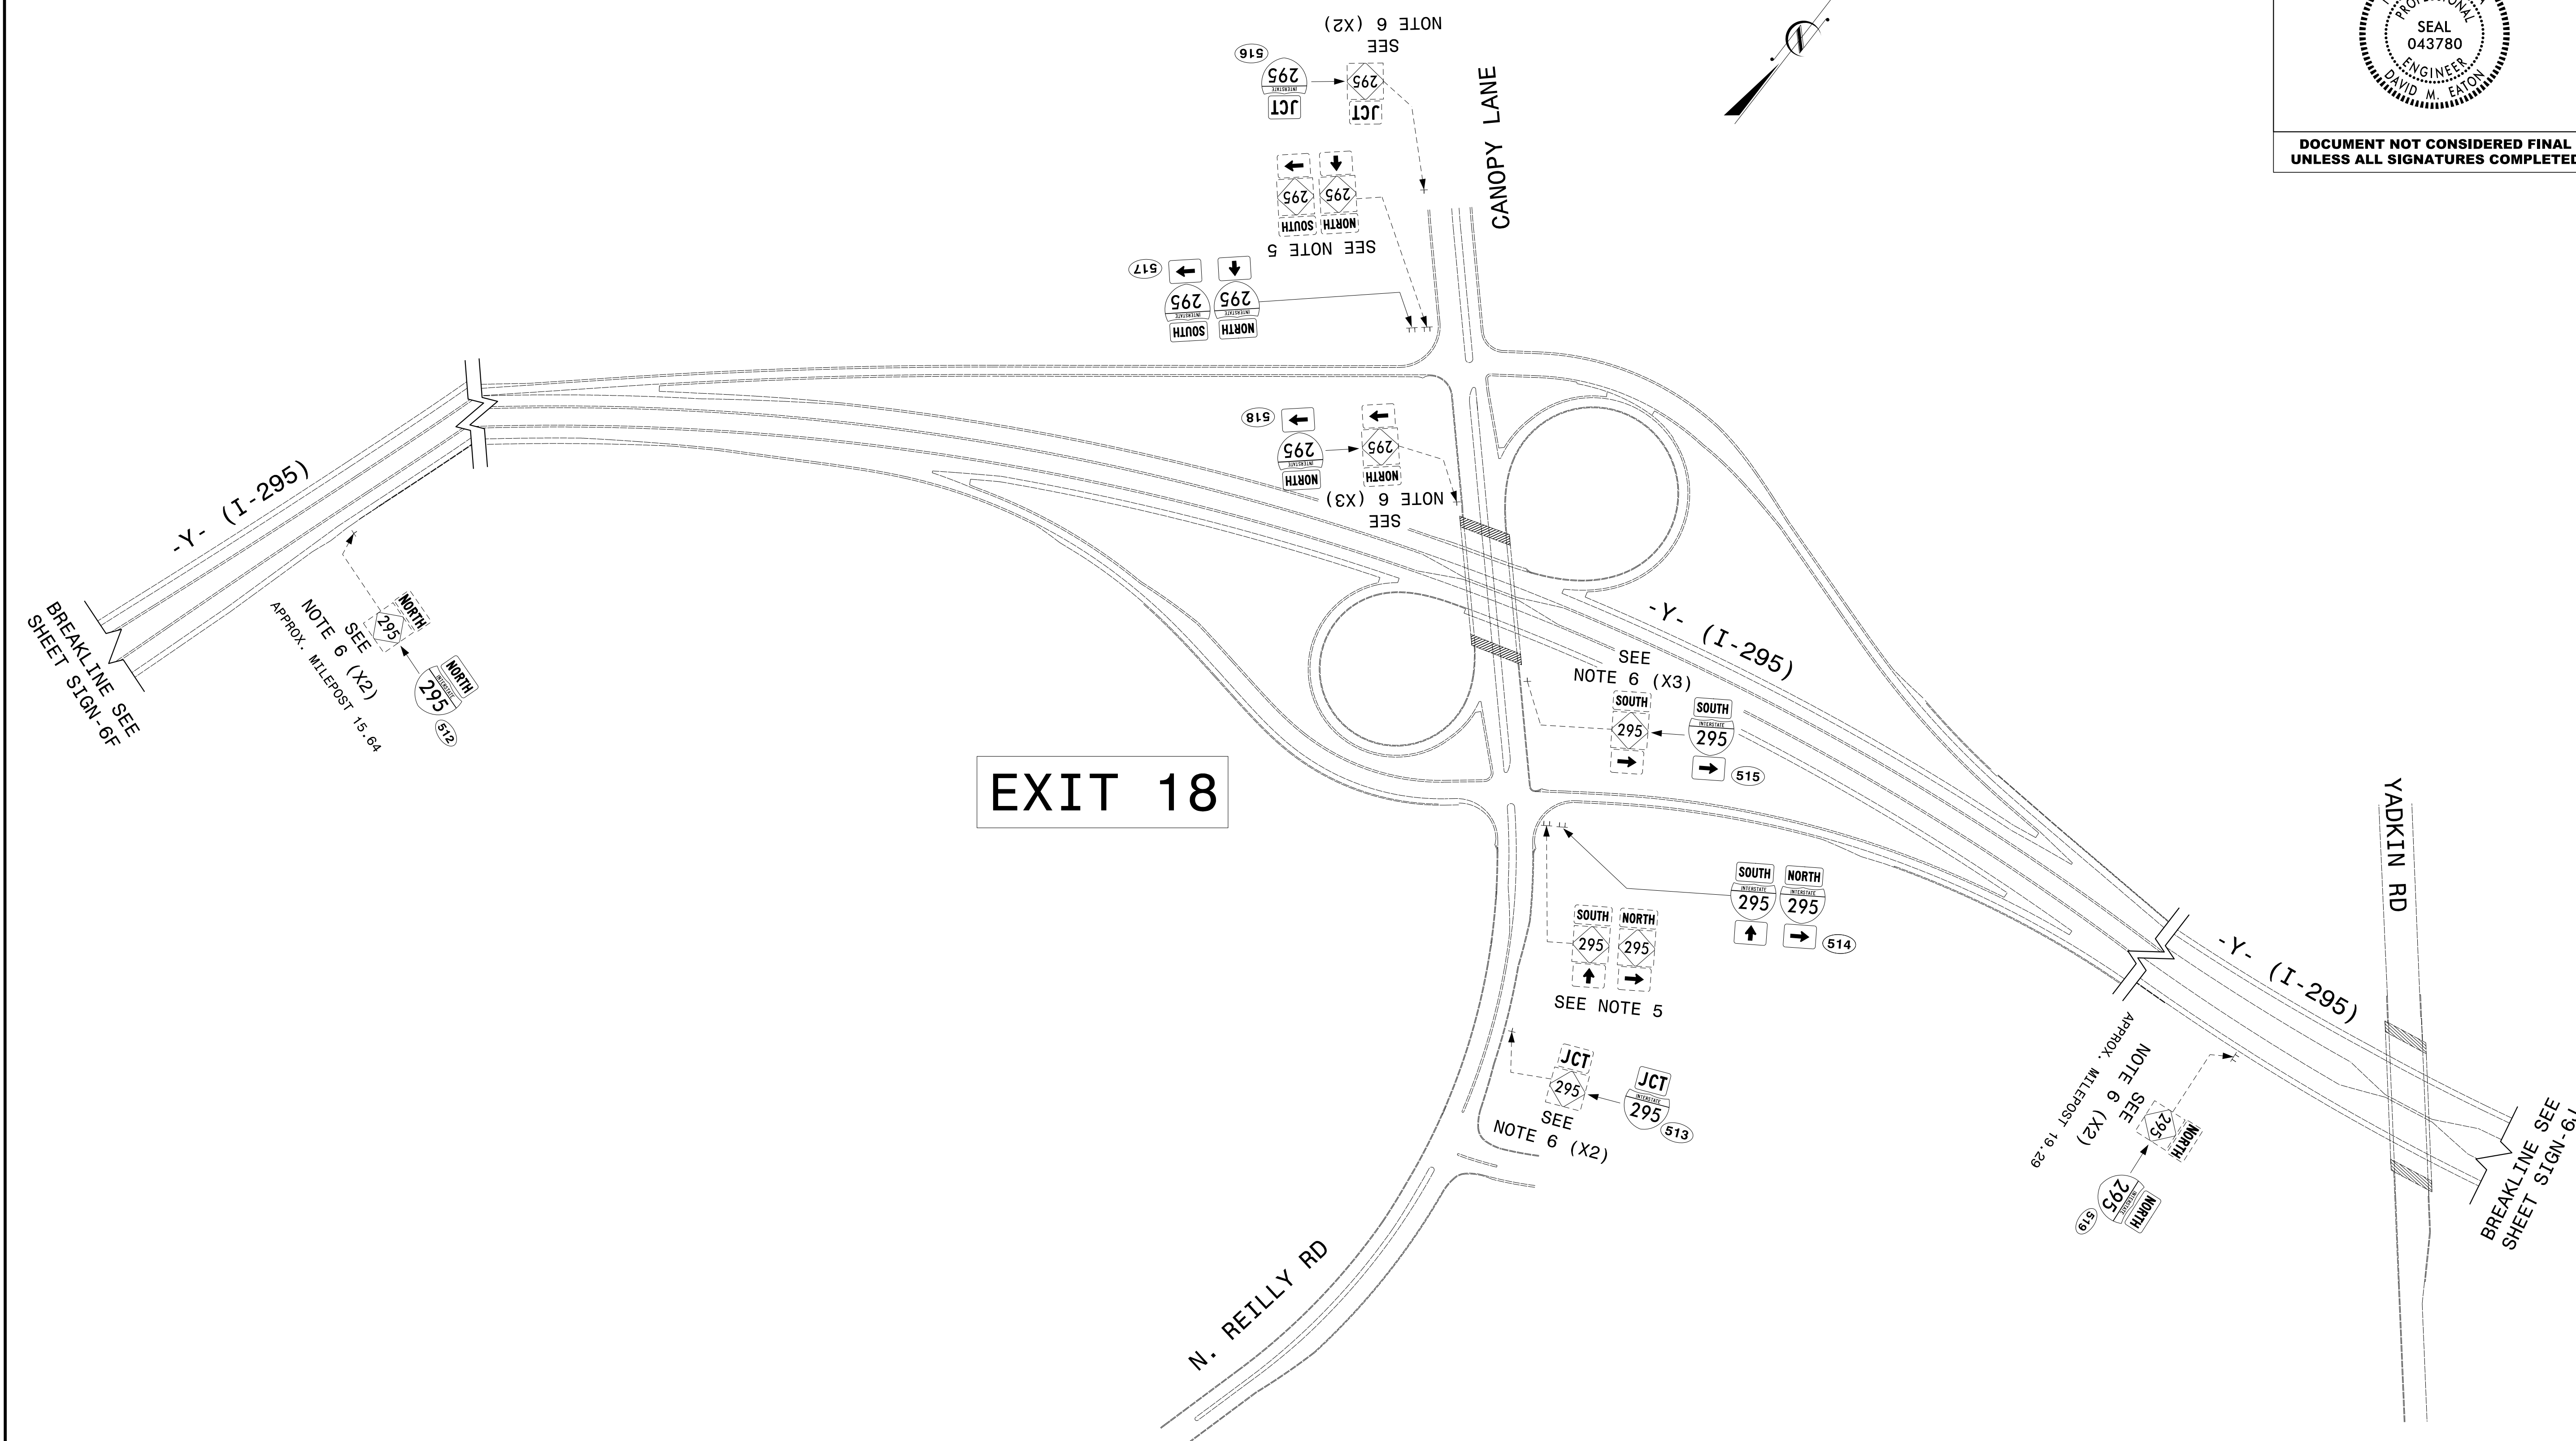

BREAKLINE SEE SHEET SIGN-6F
 NOTE 6 (X2) SEE APPROX. MILEPOST 15.64

EXIT 18

SIGNING PLANS