


BREAKLINE SEE SHEET SIGN-6I

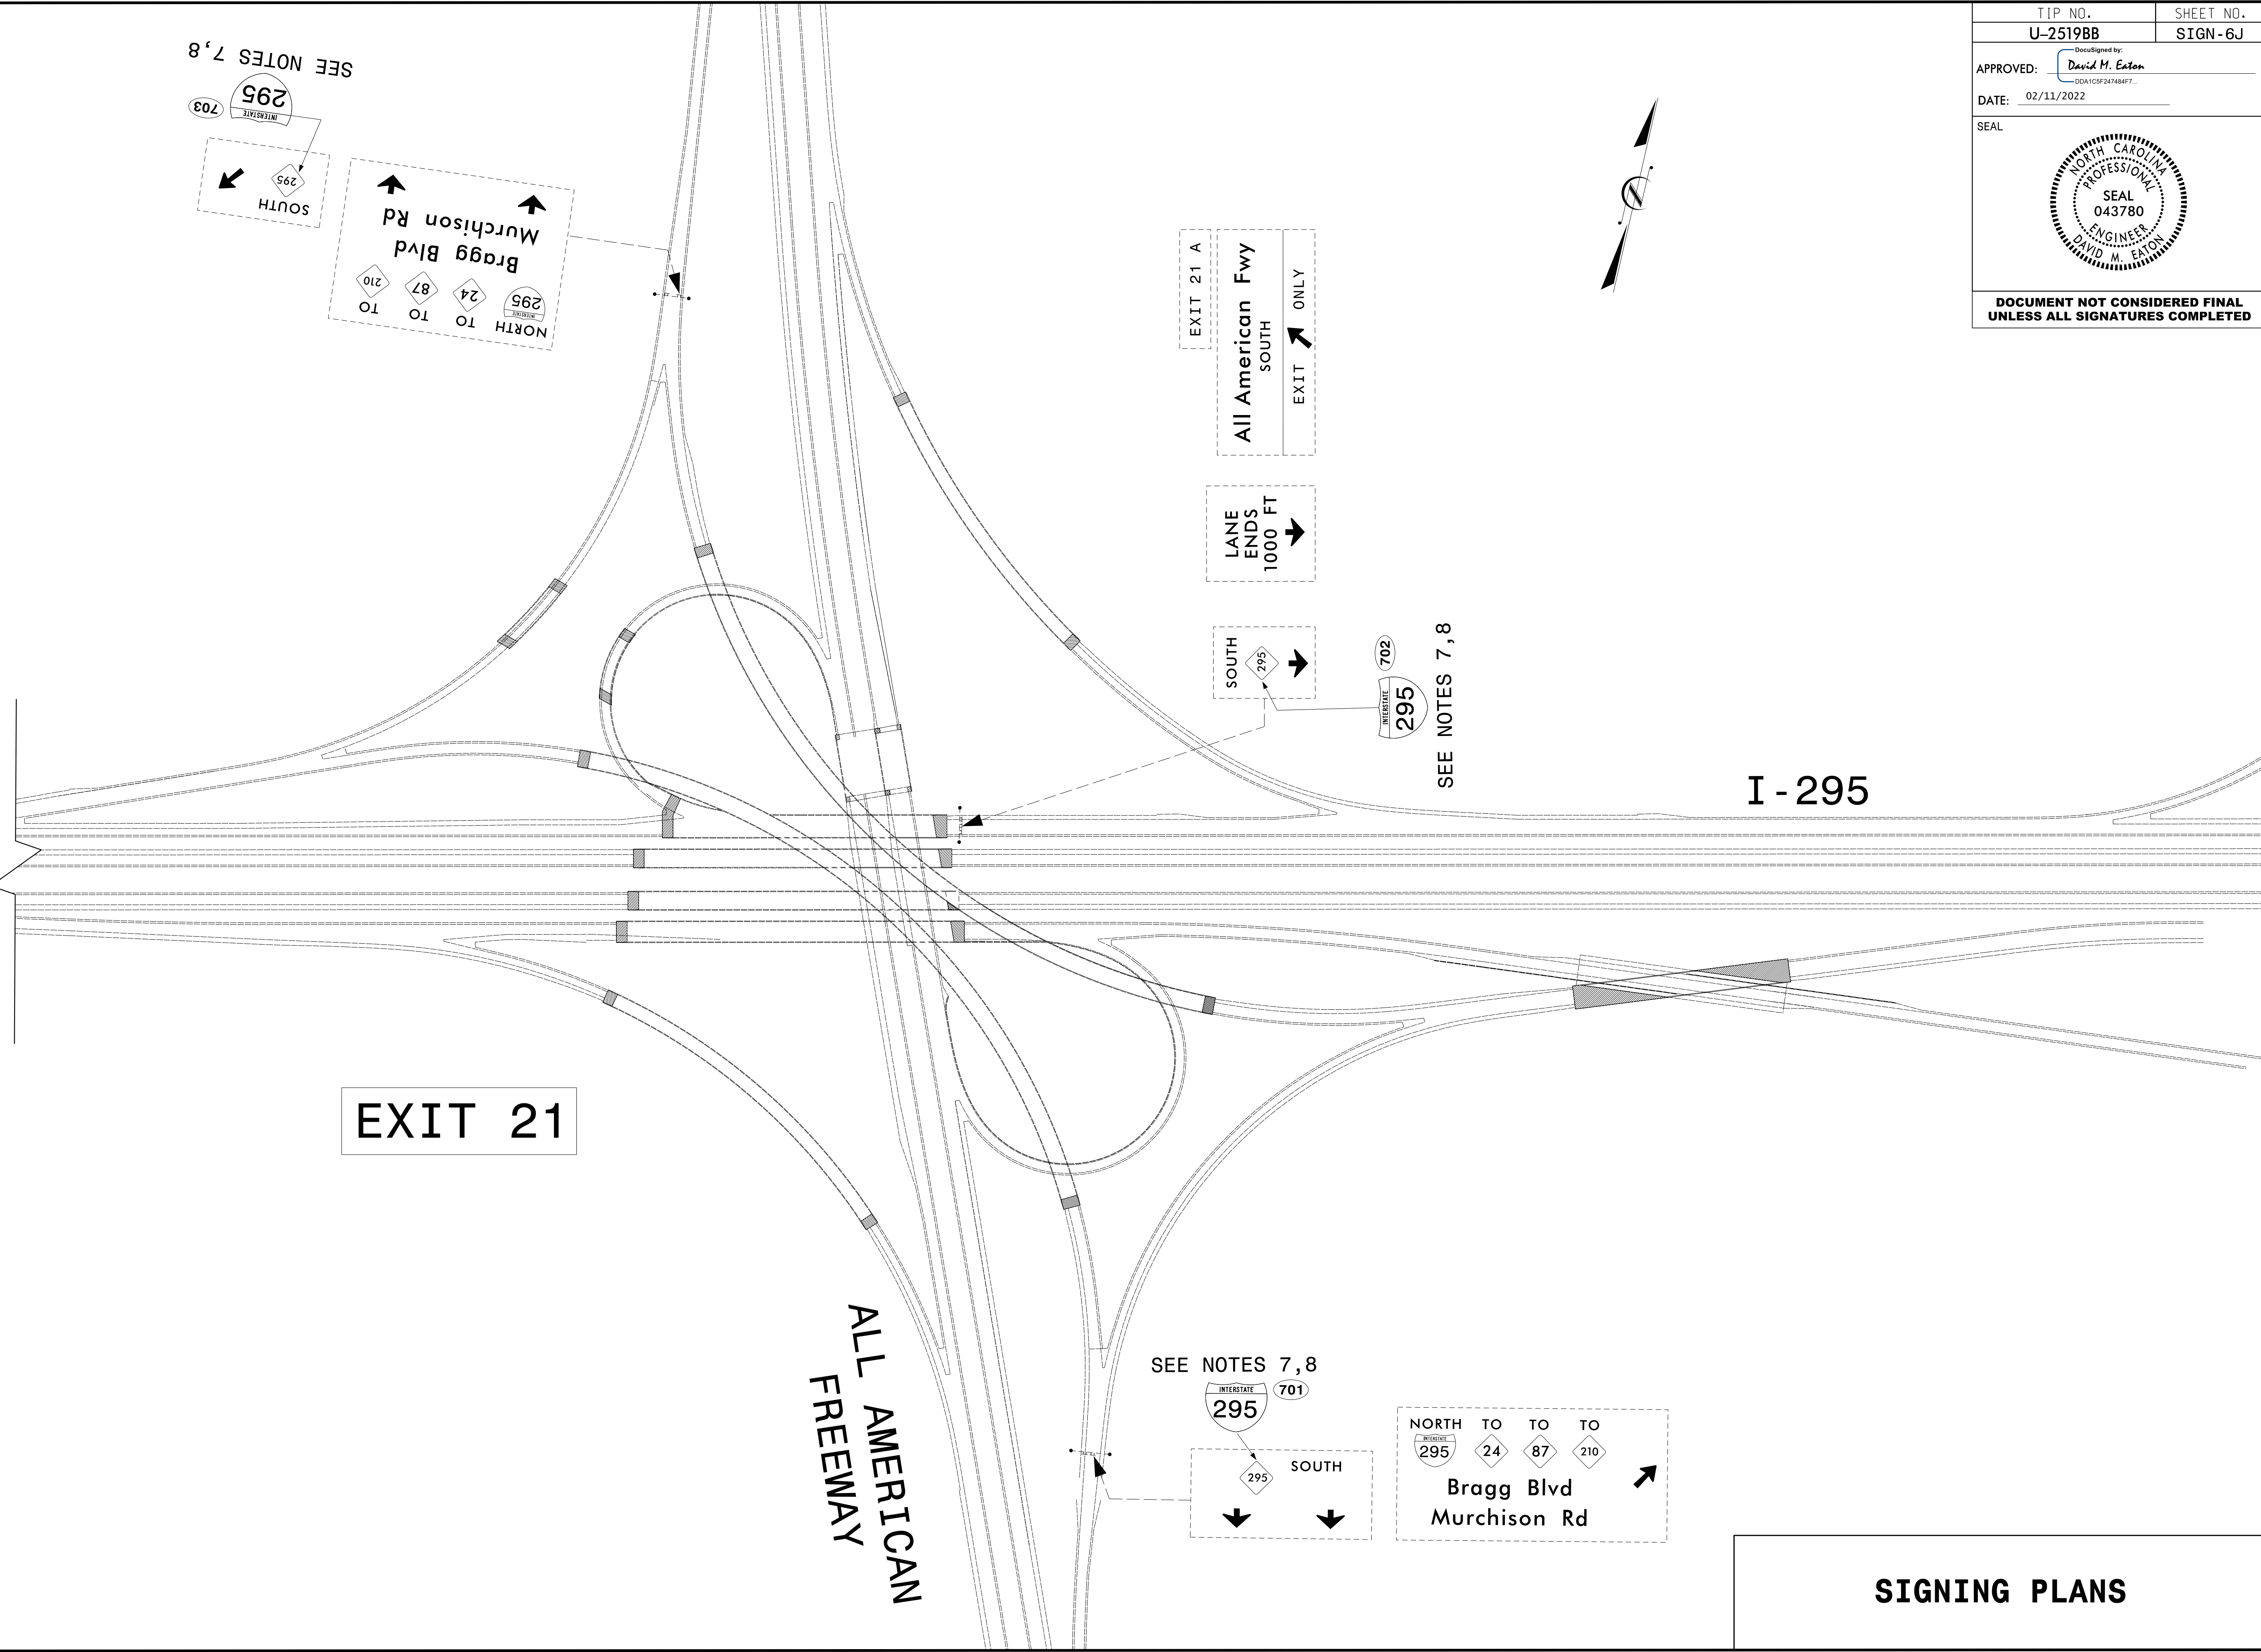

02/09/22
P:\TIP\Projects-U\U2519BB\Traffic\Signing\CADD\Signing Layout Plans\Roadway Revision\ur-2519bb_Sgn-pro-sheet_6_j.dgn
User:meeaton

SIGNING PLANS