


09/28/99

TIP PROJECT: U-2519BA

See Sheet 1-A For Index of Sheets

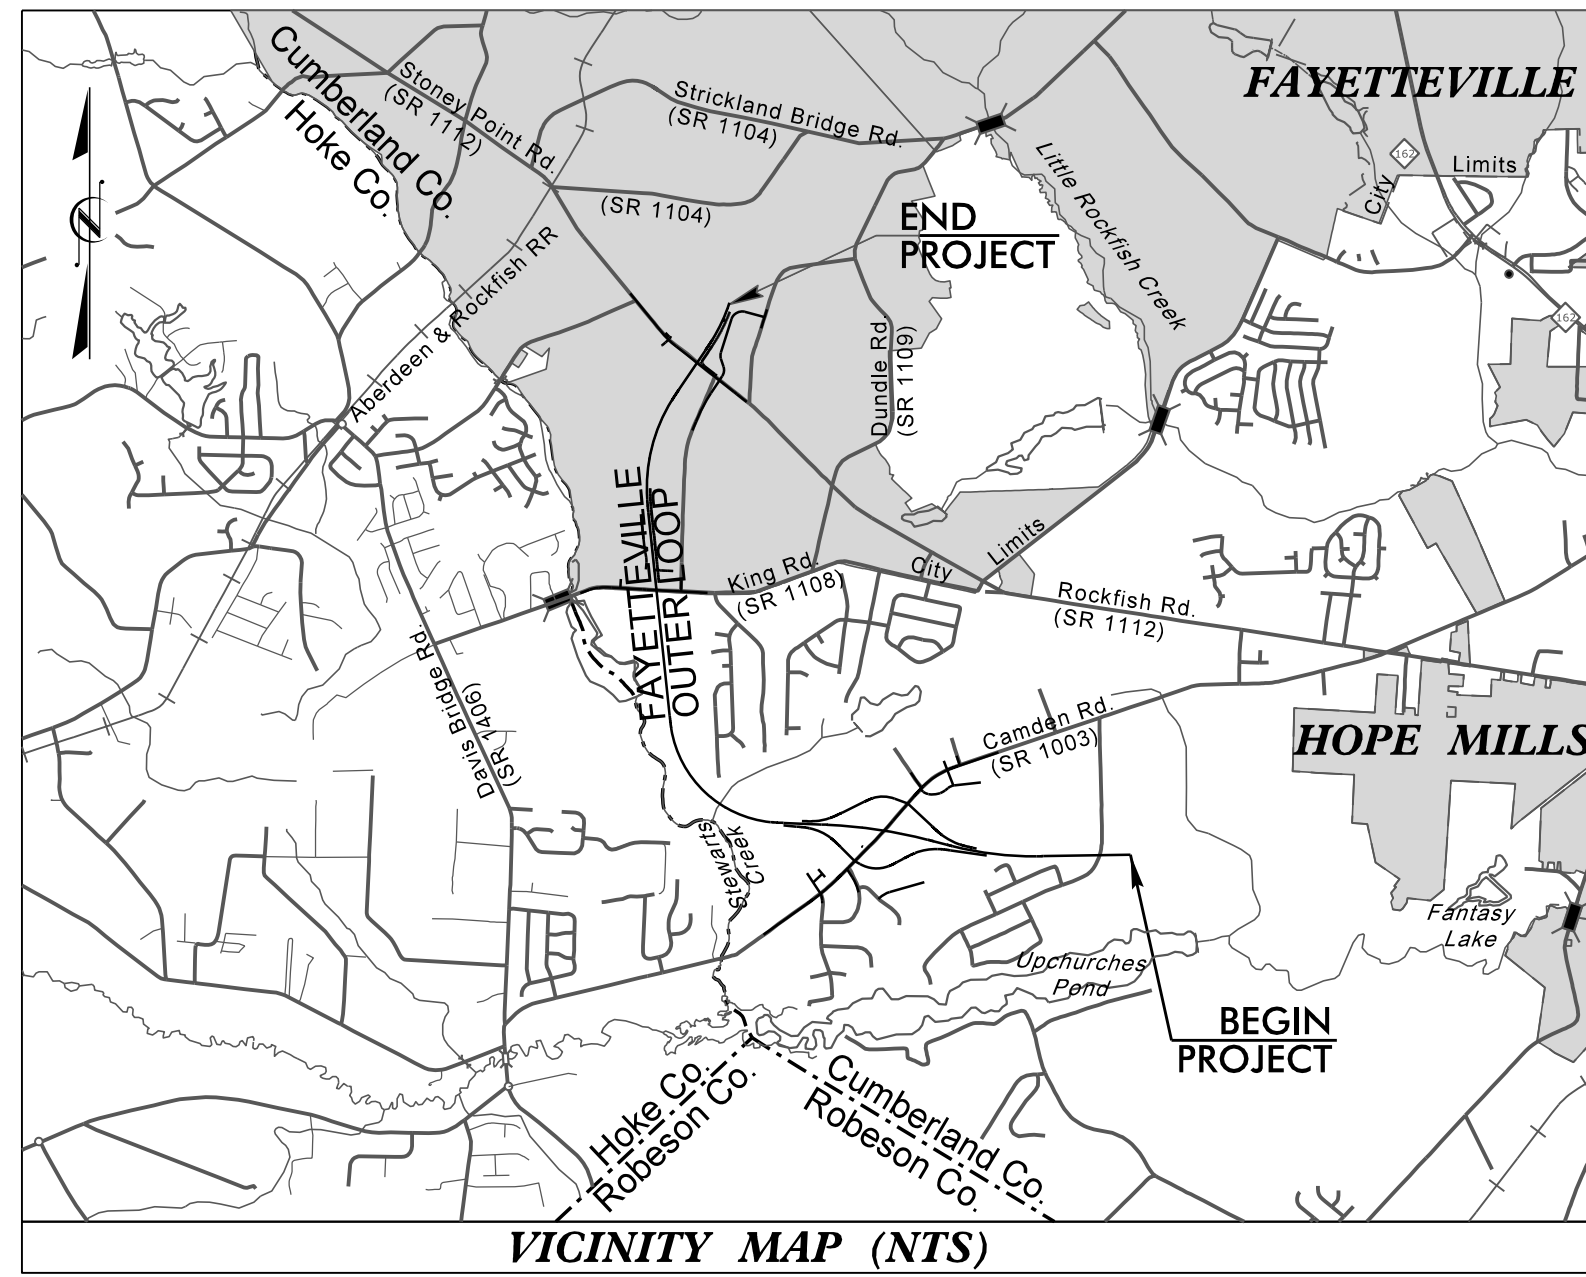



STATE OF NORTH CAROLINA
DIVISION OF HIGHWAYS

UTILITIES BY OTHERS PLANS
CUMBERLAND COUNTY

LOCATION: FAYETTEVILLE OUTER LOOP FROM SOUTH OF SR 1003 (CAMDEN ROAD) TO SOUTH OF SR 1104 (STRICKLAND BRIDGE ROAD)

TYPE OF WORK: POWER, TELEPHONE, CATV, GAS, WATER & SEWER RELOCATION

NOTE:
ALL UTILITY WORK SHOWN ON THIS SHEET IS DONE BY OTHERS.
NO PAYMENT WILL BE MADE TO THE CONTRACTOR FOR UTILITY WORK SHOWN ON THIS SHEET.

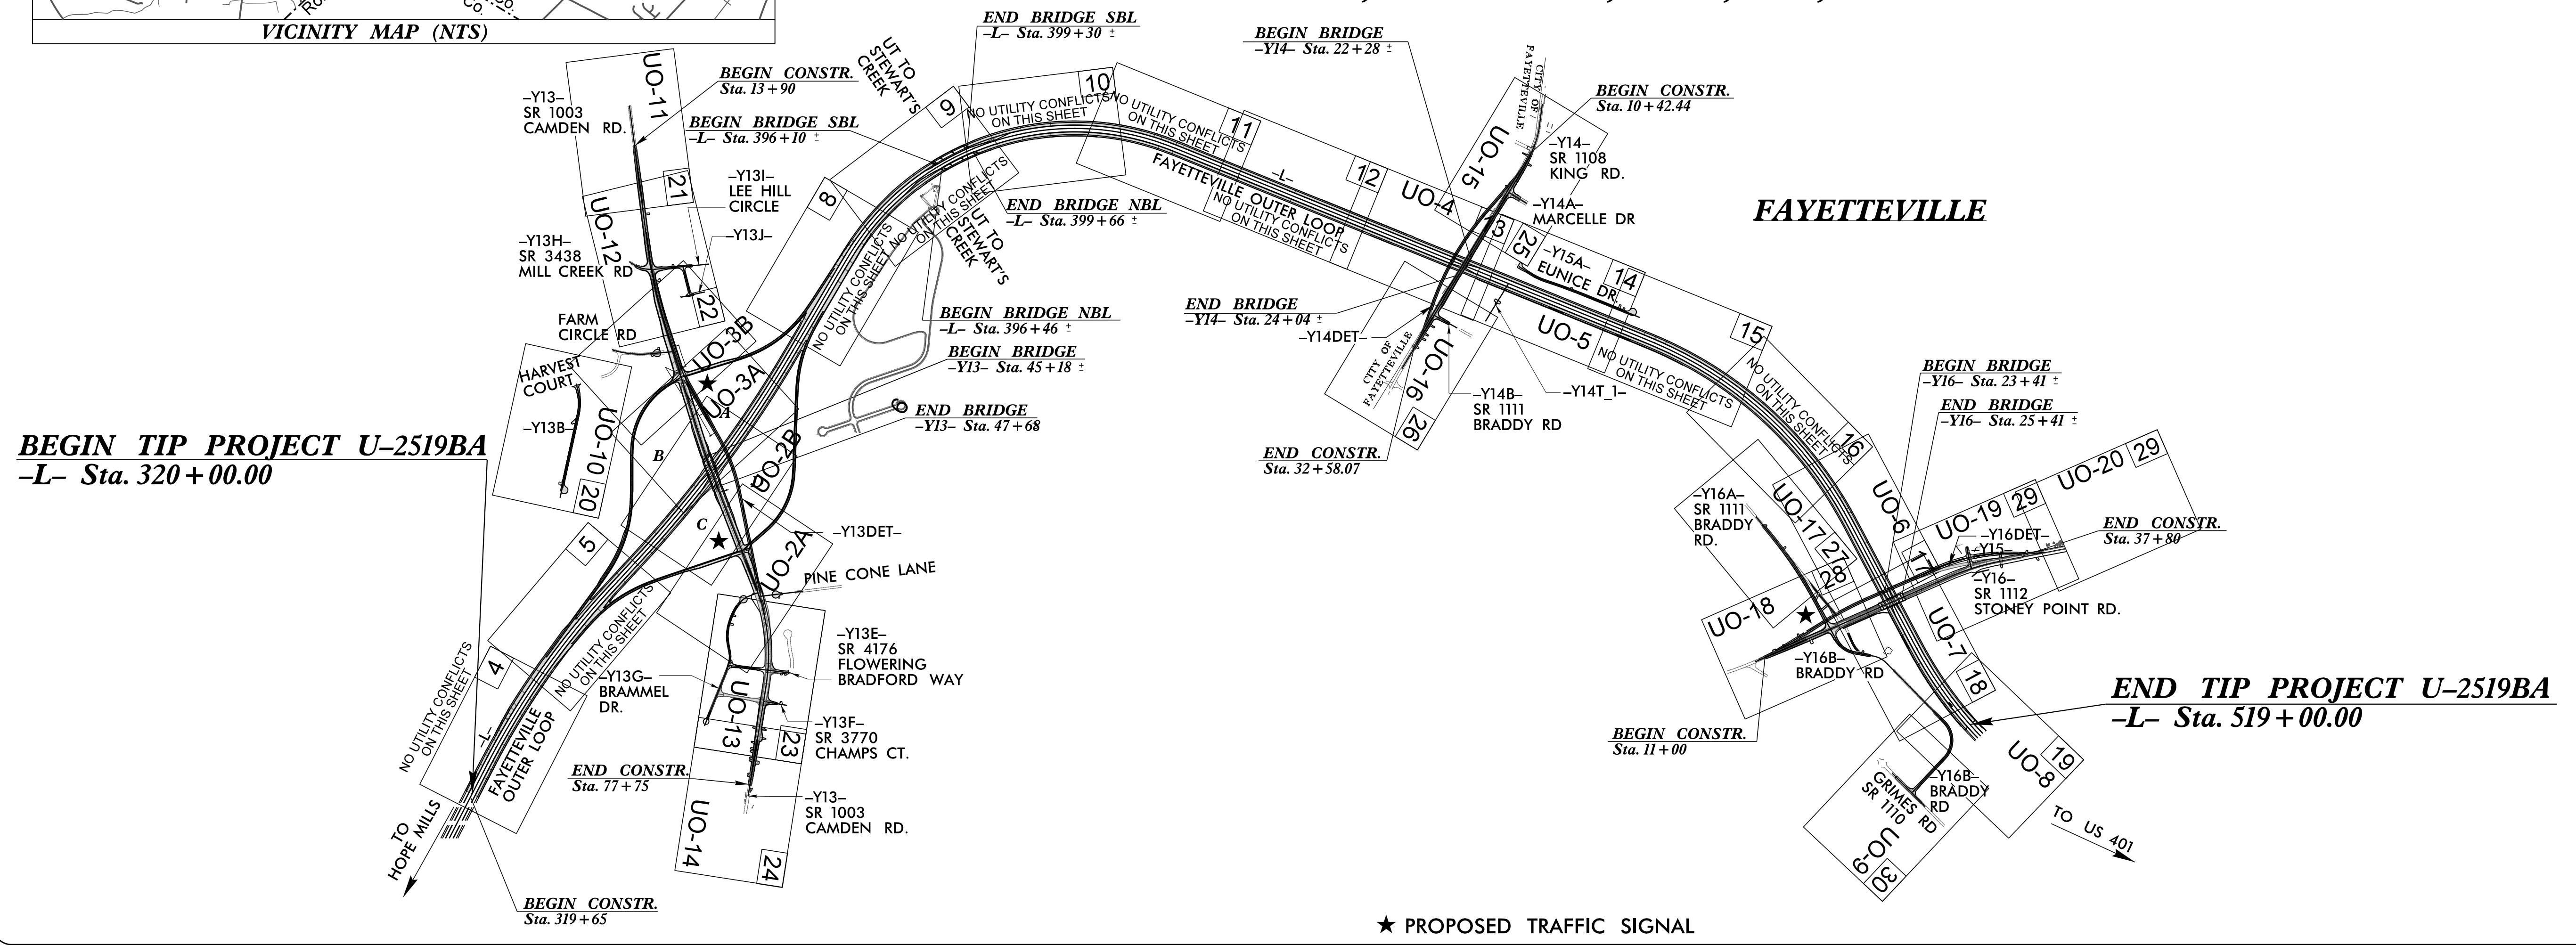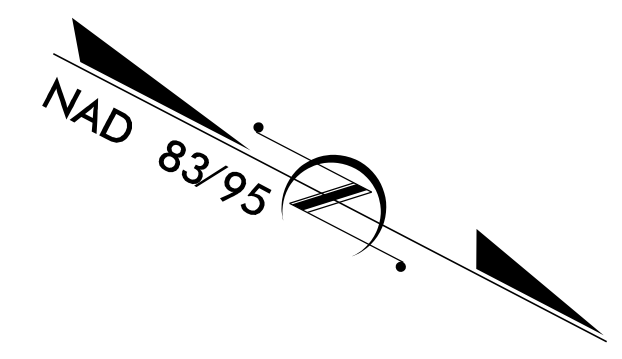


BEGIN TIP PROJECT U-2519BA
-L- Sta. 320+00.00

END TIP PROJECT U-2519BA
-L- Sta. 519+00.00

★ PROPOSED TRAFFIC SIGNAL

GRAPHIC SCALES

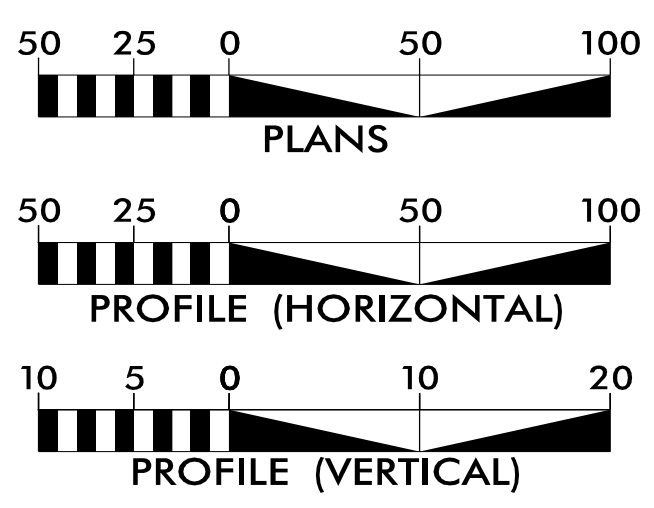

INDEX OF SHEETS

SHEET NO.:	DESCRIPTION:
UO-1	TITLE SHEET
UO-2 THRU UO-20	UBO PLAN SHEETS

UTILITY OWNERS WITH CONFLICTS

- (A) POWER - LUMBEE RIVER EMC
- (B) COMMUNICATION - CENTURYLINK
- (C) COMMUNICATION - SPECTRUM
- (D) GAS TRANSMISSION - PIEDMONT NATURAL GAS
- (E) GAS DISTRIBUTION - PIEDMONT NATURAL GAS
- (F) WATER - AQUA NC
- (G) COMMUNICATION - AT&T LONG-HAUL

PREPARED IN THE OFFICE OF:
WETHERILL ENGINEERING
1223 Jones Franklin Road
Raleigh, N.C. 27606
License No. F-0377
Bus: 919 851 8077
Fax: 919 851 8107

TRANSPORTATION PLANNING/DESIGN - BRIDGE/STRUCTURE DESIGN
CIVIL/SITE DESIGN - GIS/GPS - CONSTRUCTION OBSERVATION

John D. Schriener, PLS PROJECT UTILITY COORDINATOR

DIVISION OF HIGHWAYS UTILITIES UNIT
1555 MAIL SERVICES CENTER
RALEIGH, NC 27699-1555
PHONE (919) 707-6690
FAX (919) 250-4151

Nabil Hamdan UTILITIES REGIONAL ENGINEER
Kelvin Martin, EI UTILITIES ENGINEER
Tanga Sampson UTILITIES AREA COORDINATOR
Kelvin Martin, EI UTILITIES COORDINATOR

\$\$\$\$\$ SYSTEM \$\$\$\$\$\$
\$\$\$\$\$ DGN \$\$\$\$\$\$
\$\$\$\$\$ USER NAME \$\$\$\$\$\$