
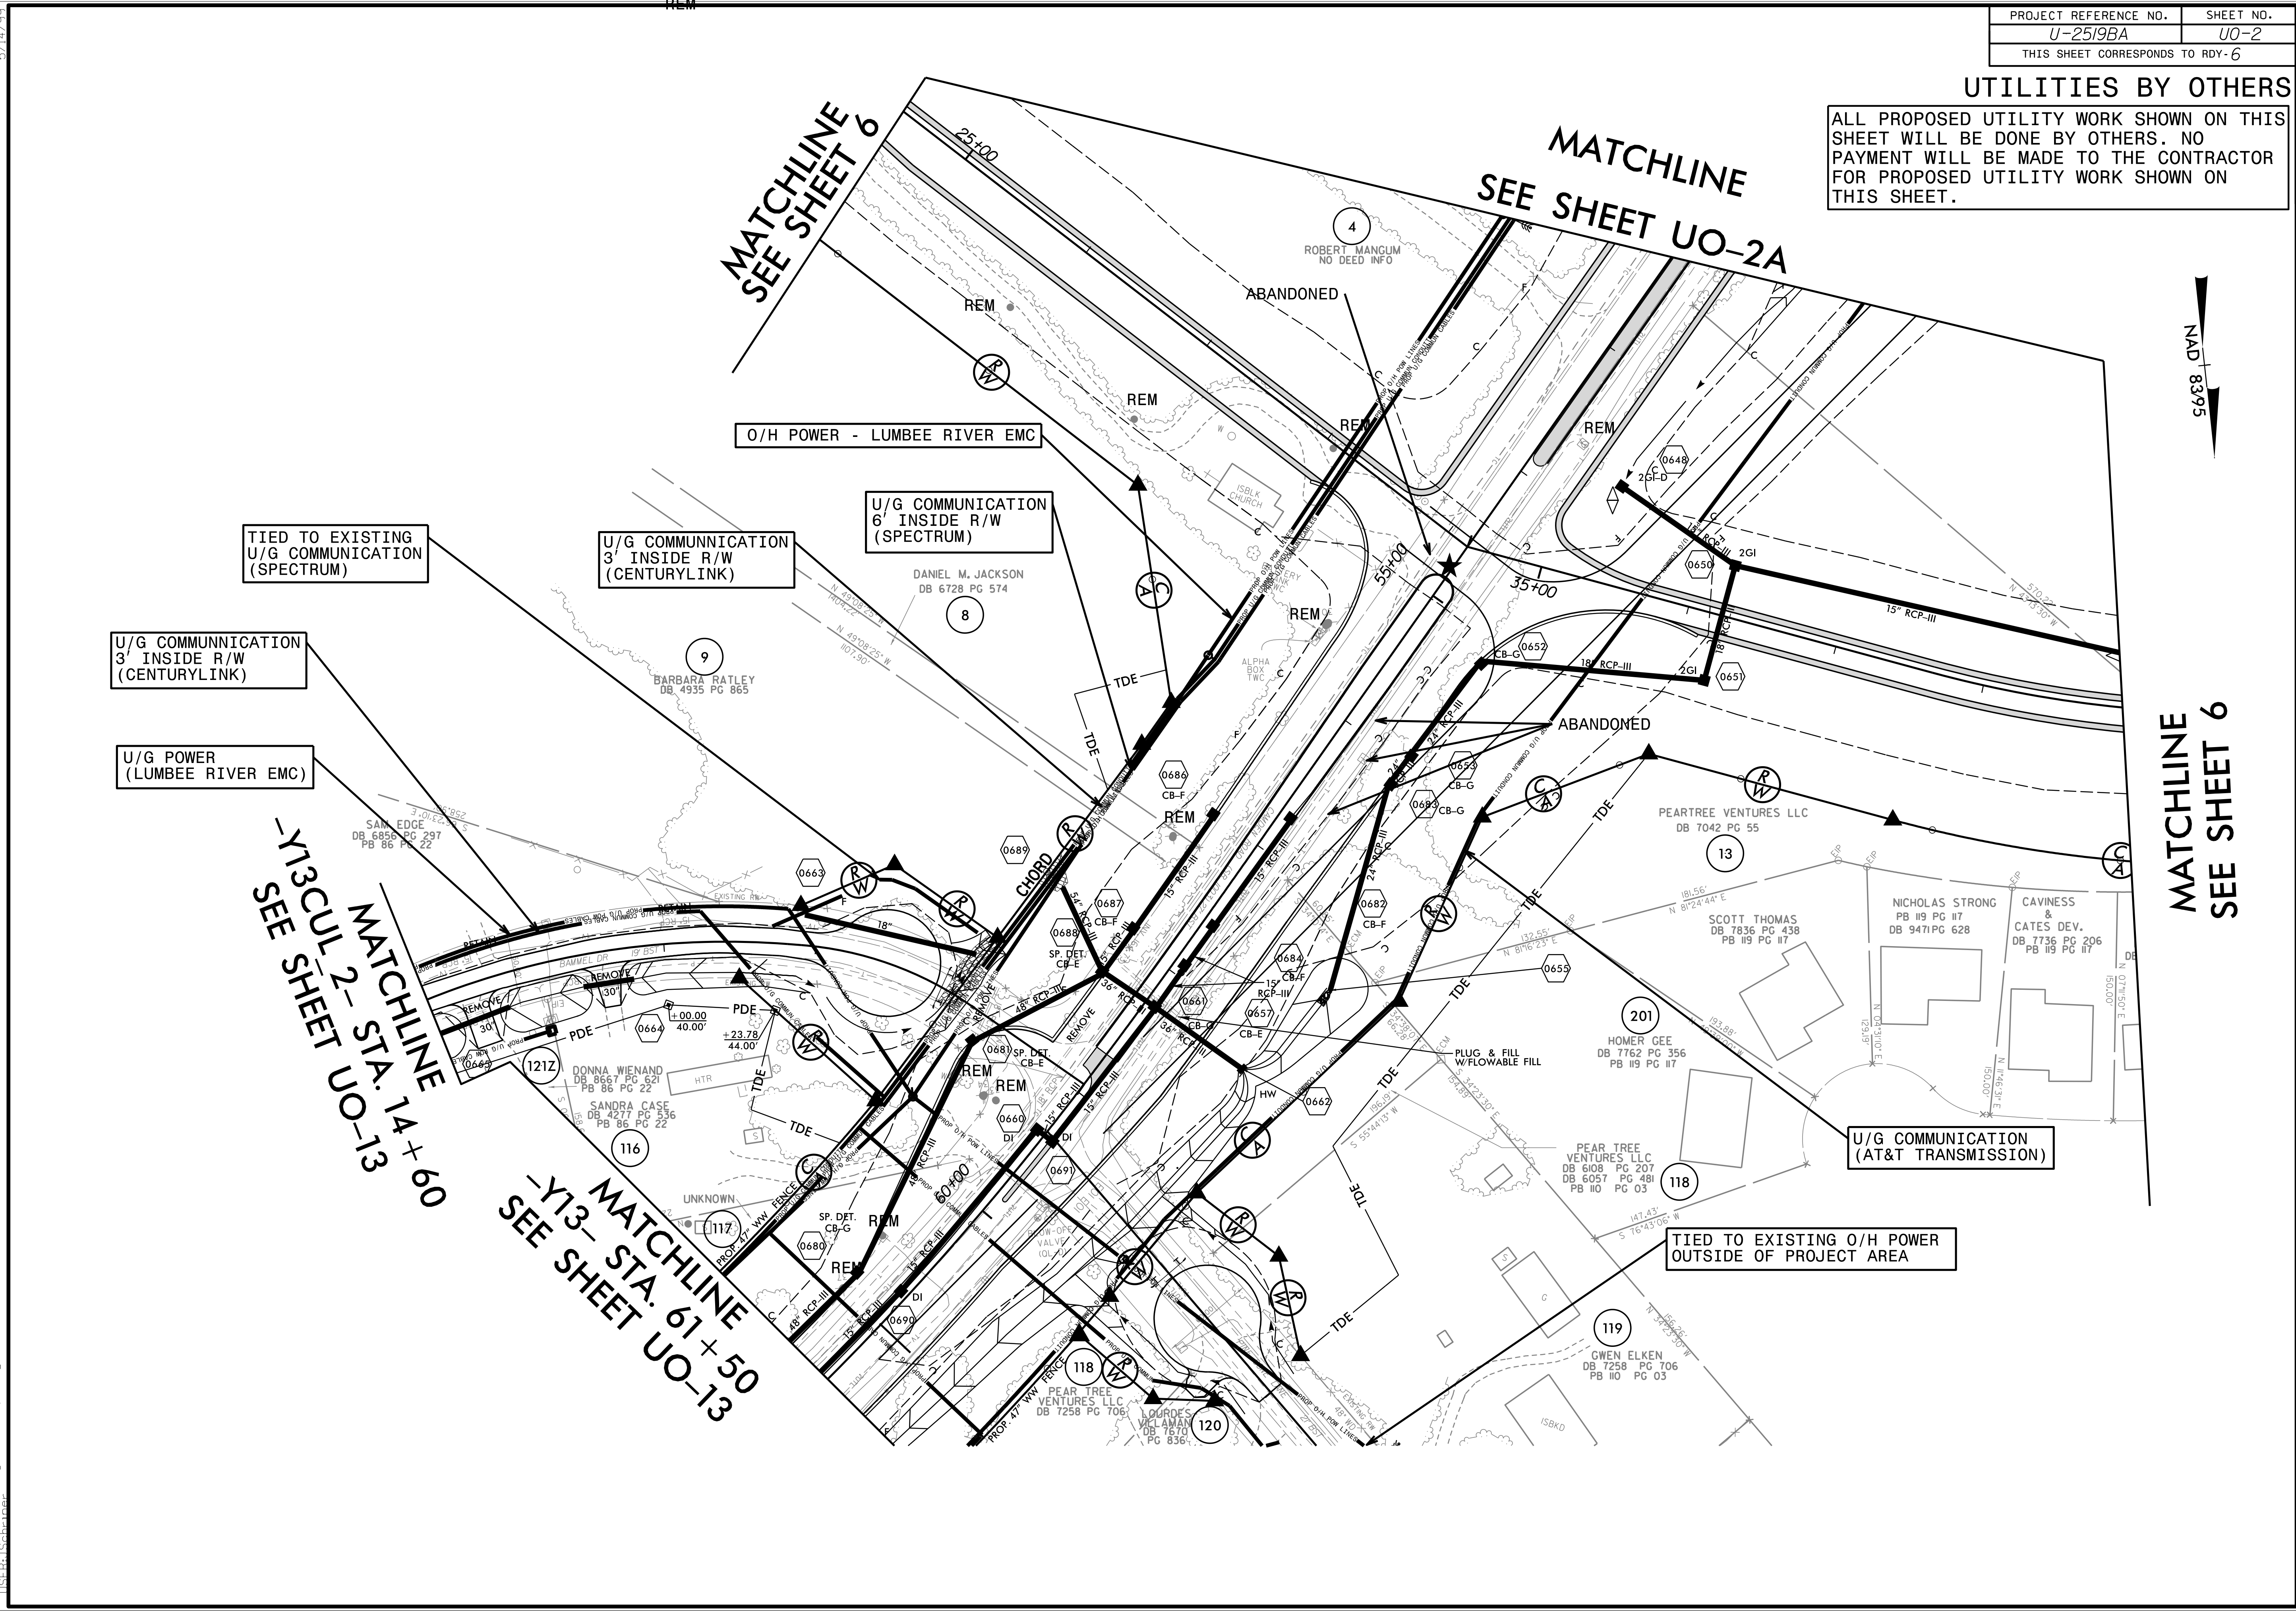


### UTILITIES BY OTHERS

ALL PROPOSED UTILITY WORK SHOWN ON THIS SHEET WILL BE DONE BY OTHERS. NO PAYMENT WILL BE MADE TO THE CONTRACTOR FOR PROPOSED UTILITY WORK SHOWN ON THIS SHEET.

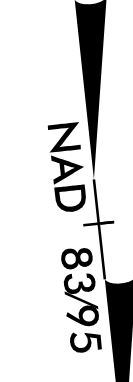

MATCHLINE  
SEE SHEET 6

MATCHLINE  
SEE SHEET UO-2A

MATCHLINE  
-Y13 CUT-  
SEE SHEET UO-13

MATCHLINE  
-Y13- STA. 61+50  
SEE SHEET UO-13

MATCHLINE  
SEE SHEET 6

TIED TO EXISTING  
U/G COMMUNICATION  
(SPECTRUM)

U/G COMMUNICATION  
3' INSIDE R/W  
(CENTURYLINK)

U/G COMMUNICATION  
6' INSIDE R/W  
(SPECTRUM)

U/G COMMUNICATION  
3' INSIDE R/W  
(CENTURYLINK)

U/G POWER  
(LUMBEE RIVER EMC)

U/G COMMUNICATION  
(AT&T TRANSMISSION)

TIED TO EXISTING O/H POWER  
OUTSIDE OF PROJECT AREA

5/14/99  
06 MAY 22 08:25:22 t\_rdy06\_U02A\_psh.dgn