


### UTILITIES BY OTHERS

ALL PROPOSED UTILITY WORK SHOWN ON THIS SHEET WILL BE DONE BY OTHERS. NO PAYMENT WILL BE MADE TO THE CONTRACTOR FOR PROPOSED UTILITY WORK SHOWN ON THIS SHEET.



5/14/99  
08\_May\_99\_22 ut\_rdy07\_U03\_psh.dgn  
LISTEN@scholar.com

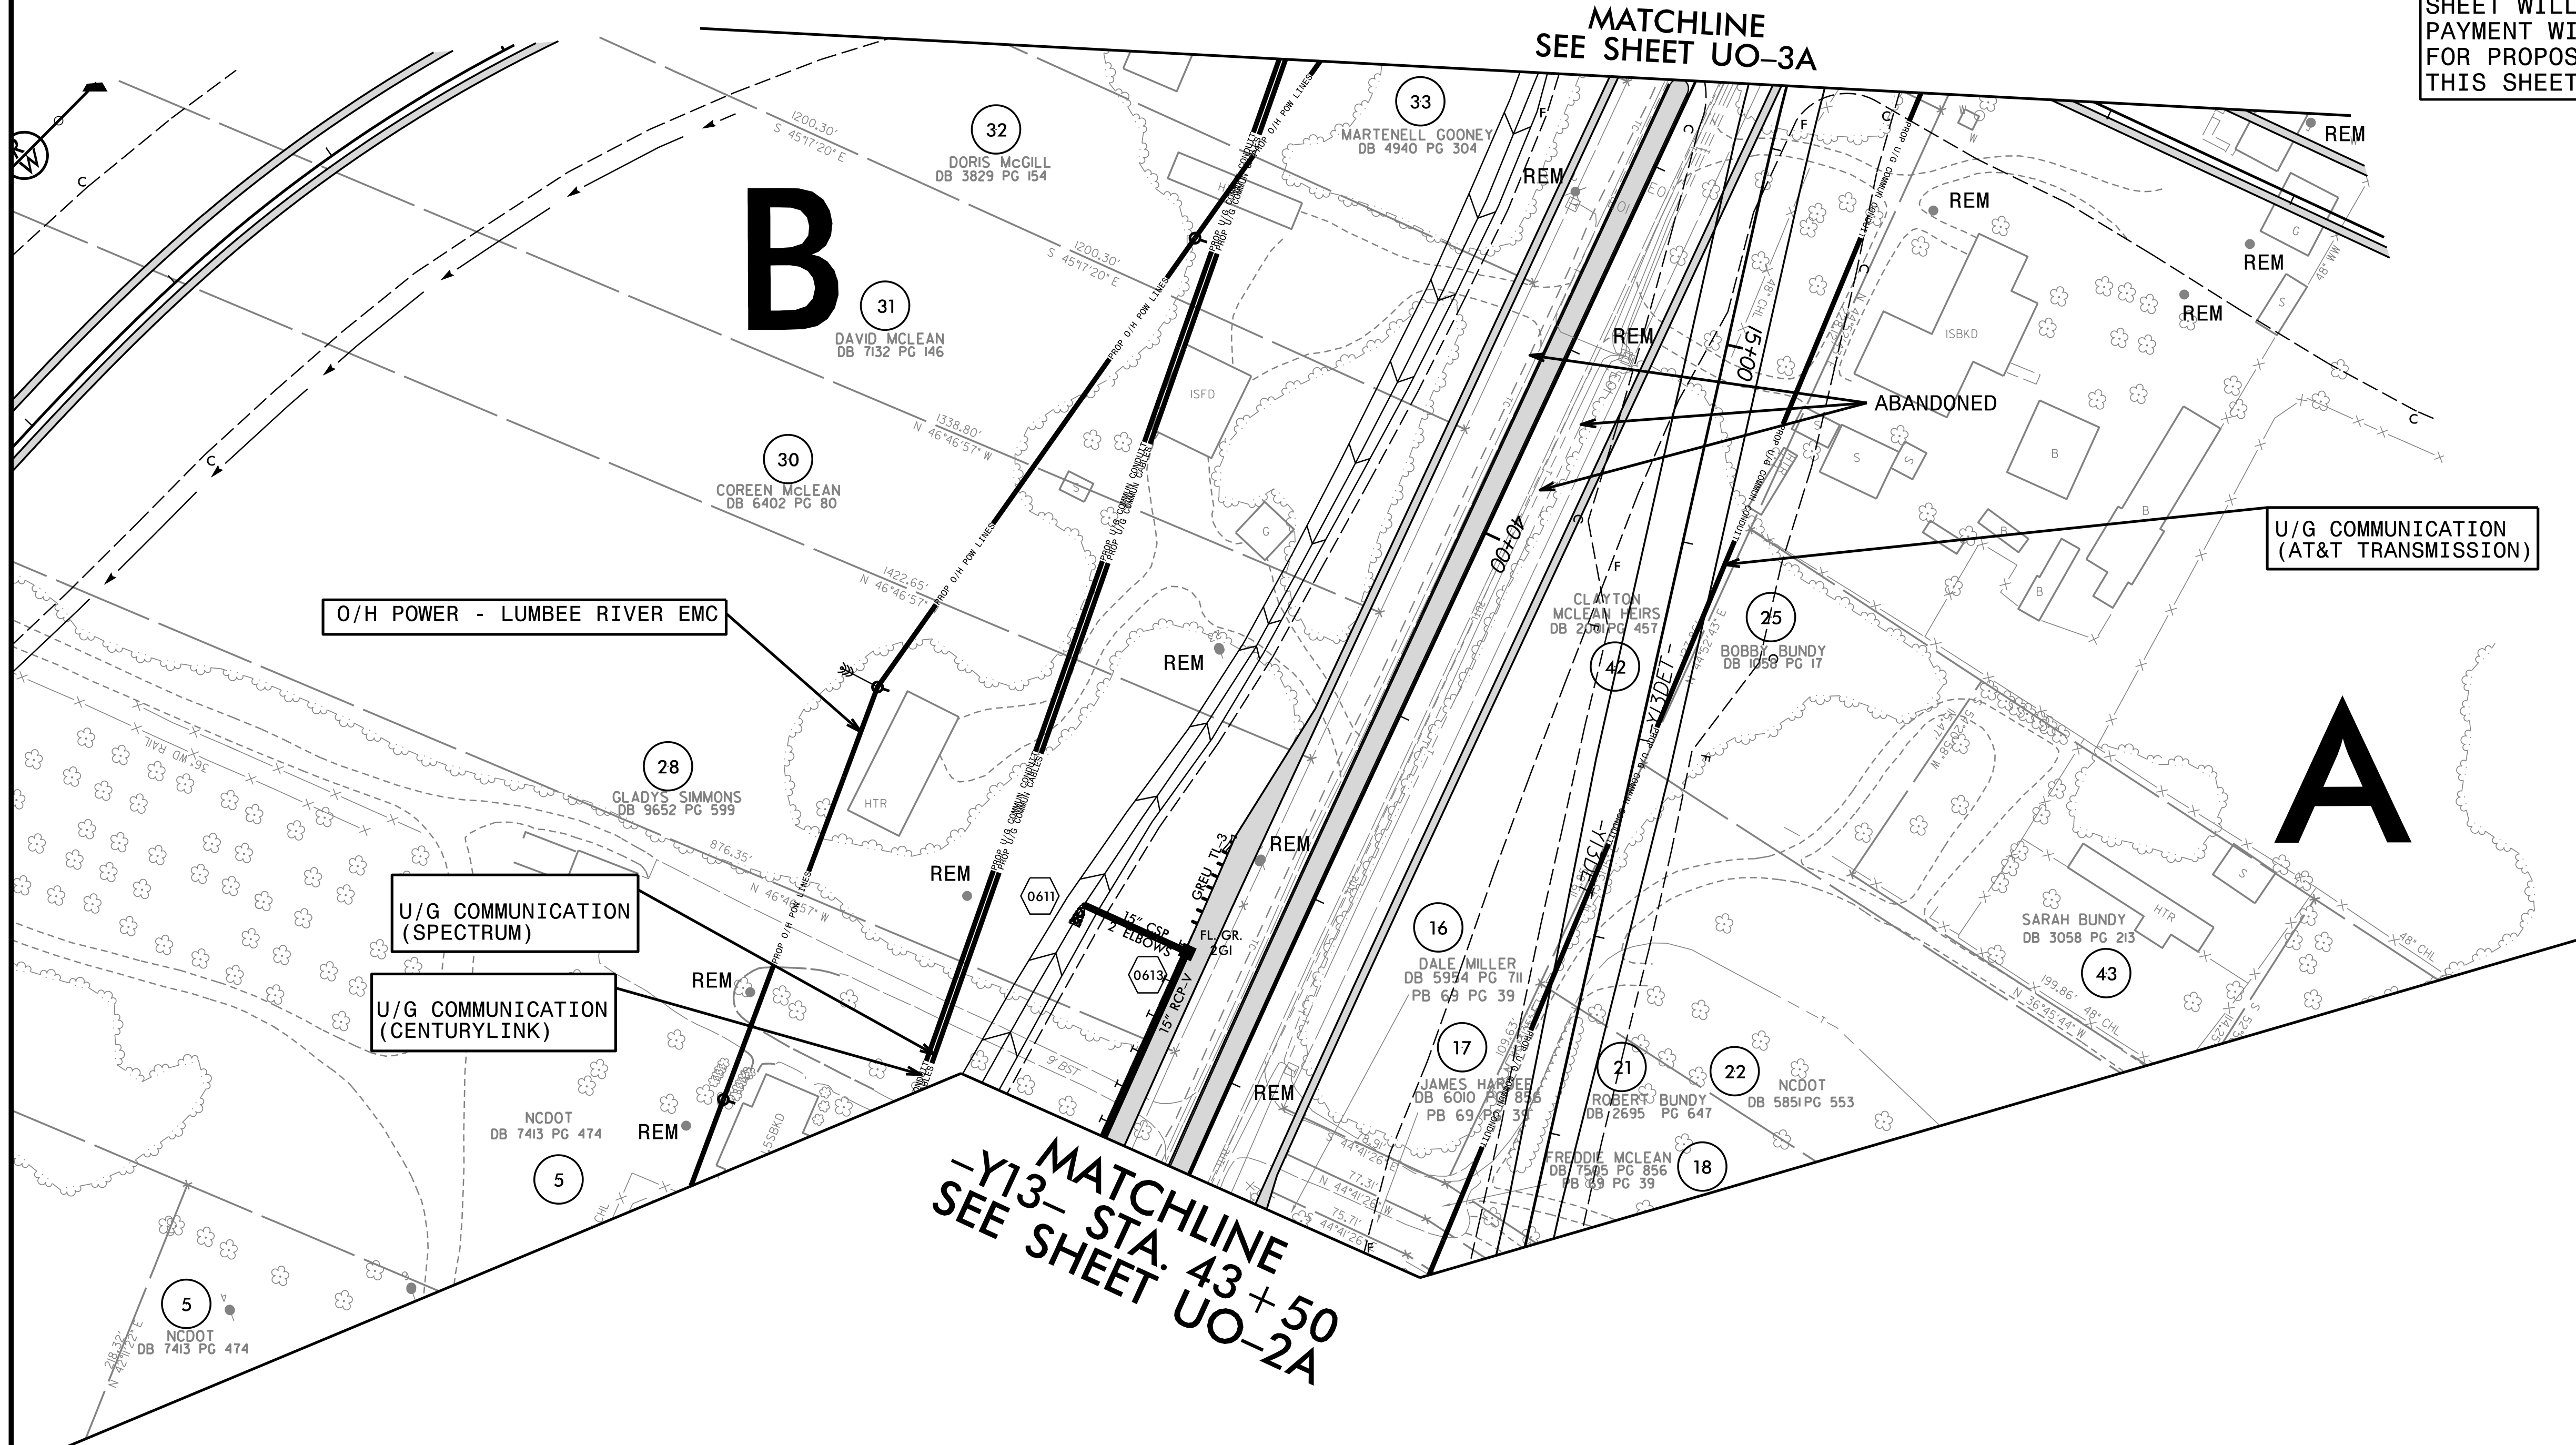

**B**

**A**

O/H POWER - LUMBEE RIVER EMC

U/G COMMUNICATION (SPECTRUM)

U/G COMMUNICATION (CENTURYLINK)

U/G COMMUNICATION (AT&T TRANSMISSION)

MATCHLINE  
-Y13- STA. 43+50  
SEE SHEET UO-2A

MATCHLINE  
SEE SHEET UO-3A