


UTILITIES BY OTHERS

ALL PROPOSED UTILITY WORK SHOWN ON THIS SHEET WILL BE DONE BY OTHERS. NO PAYMENT WILL BE MADE TO THE CONTRACTOR FOR PROPOSED UTILITY WORK SHOWN ON THIS SHEET.

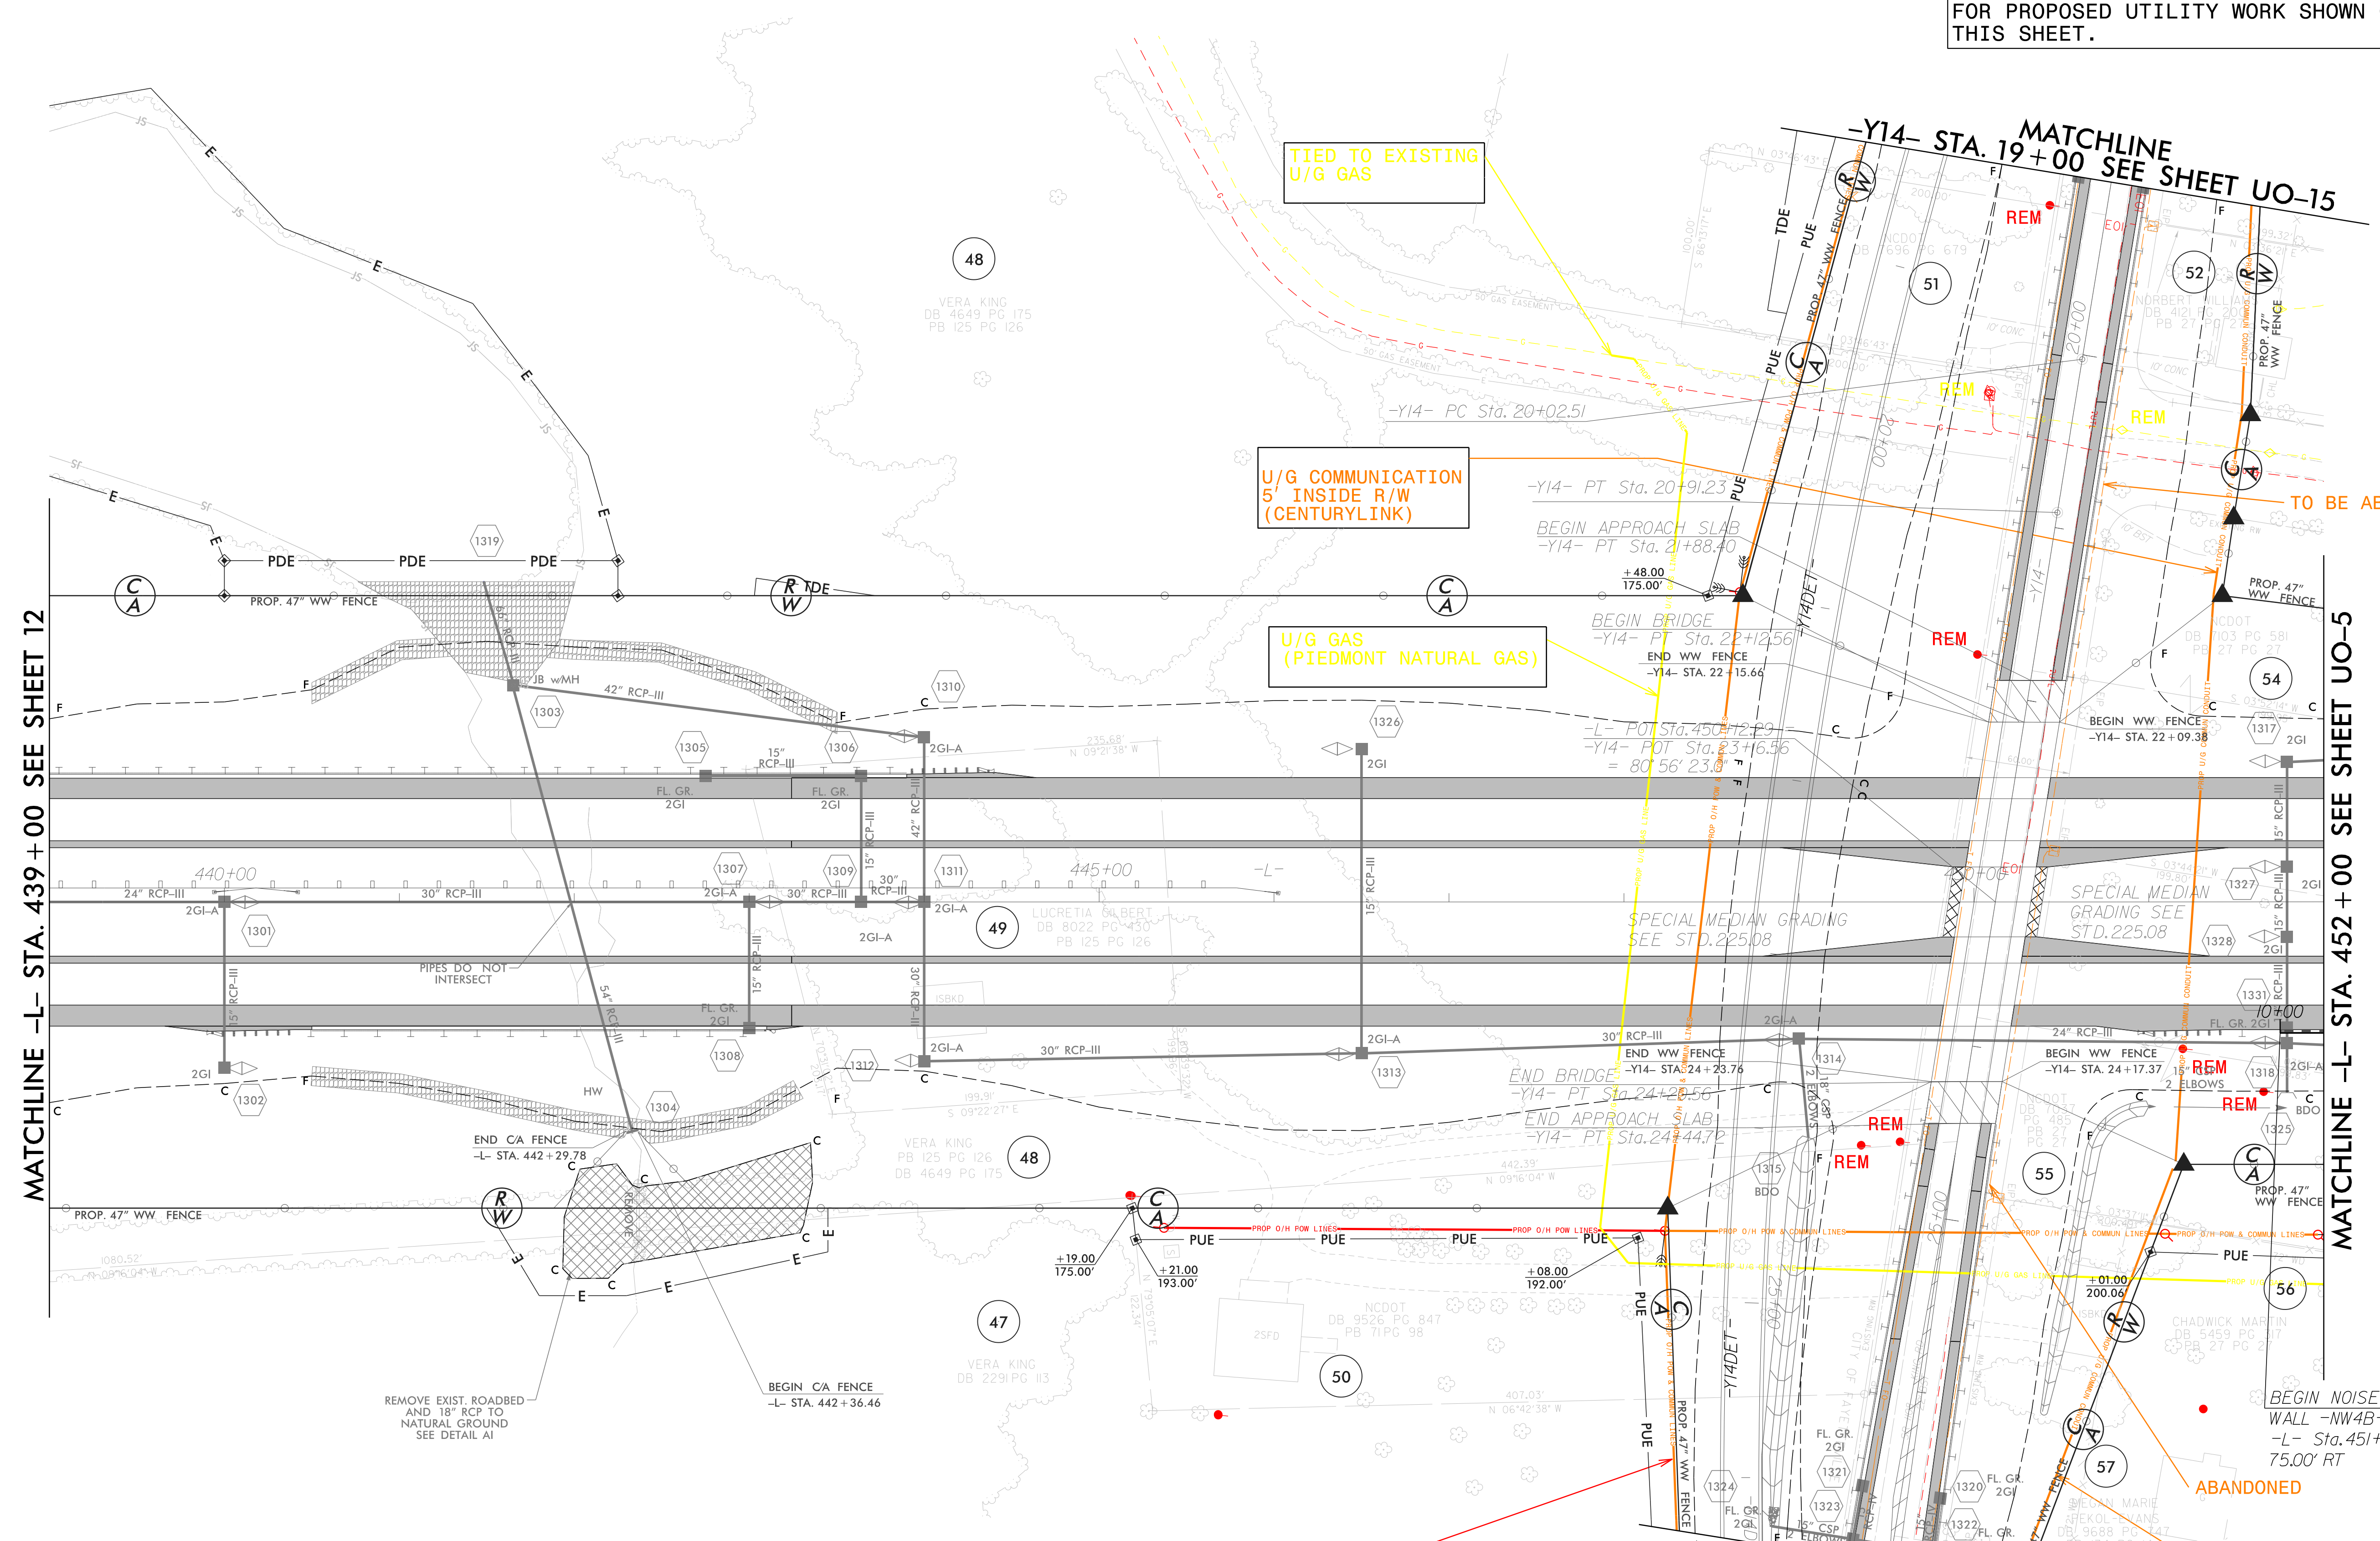

TIED TO EXISTING U/G GAS

U/G COMMUNICATION 5' INSIDE R/W (CENTURYLINK)

U/G GAS (PIEDMONT NATURAL GAS)

O/H POWER - LUMBEE RIVER EMC
O/H COMMUNICATION - SPECTRUM

U/G COMMUNICATION (CENTURYLINK)

MATCHLINE -L- STA. 439 + 00 SEE SHEET 12

MATCHLINE -L- STA. 452 + 00 SEE SHEET UO-5

MATCHLINE -Y14- STA. 27+00
SEE SHEET UO-16

MATCHLINE -Y14- STA. 19+00
SEE SHEET UO-15

REVISIONS

3/17/22 PM [B]01 ProJ\U2519BA_ut_rdy13_104_1psb.dgn
 5/14/99