
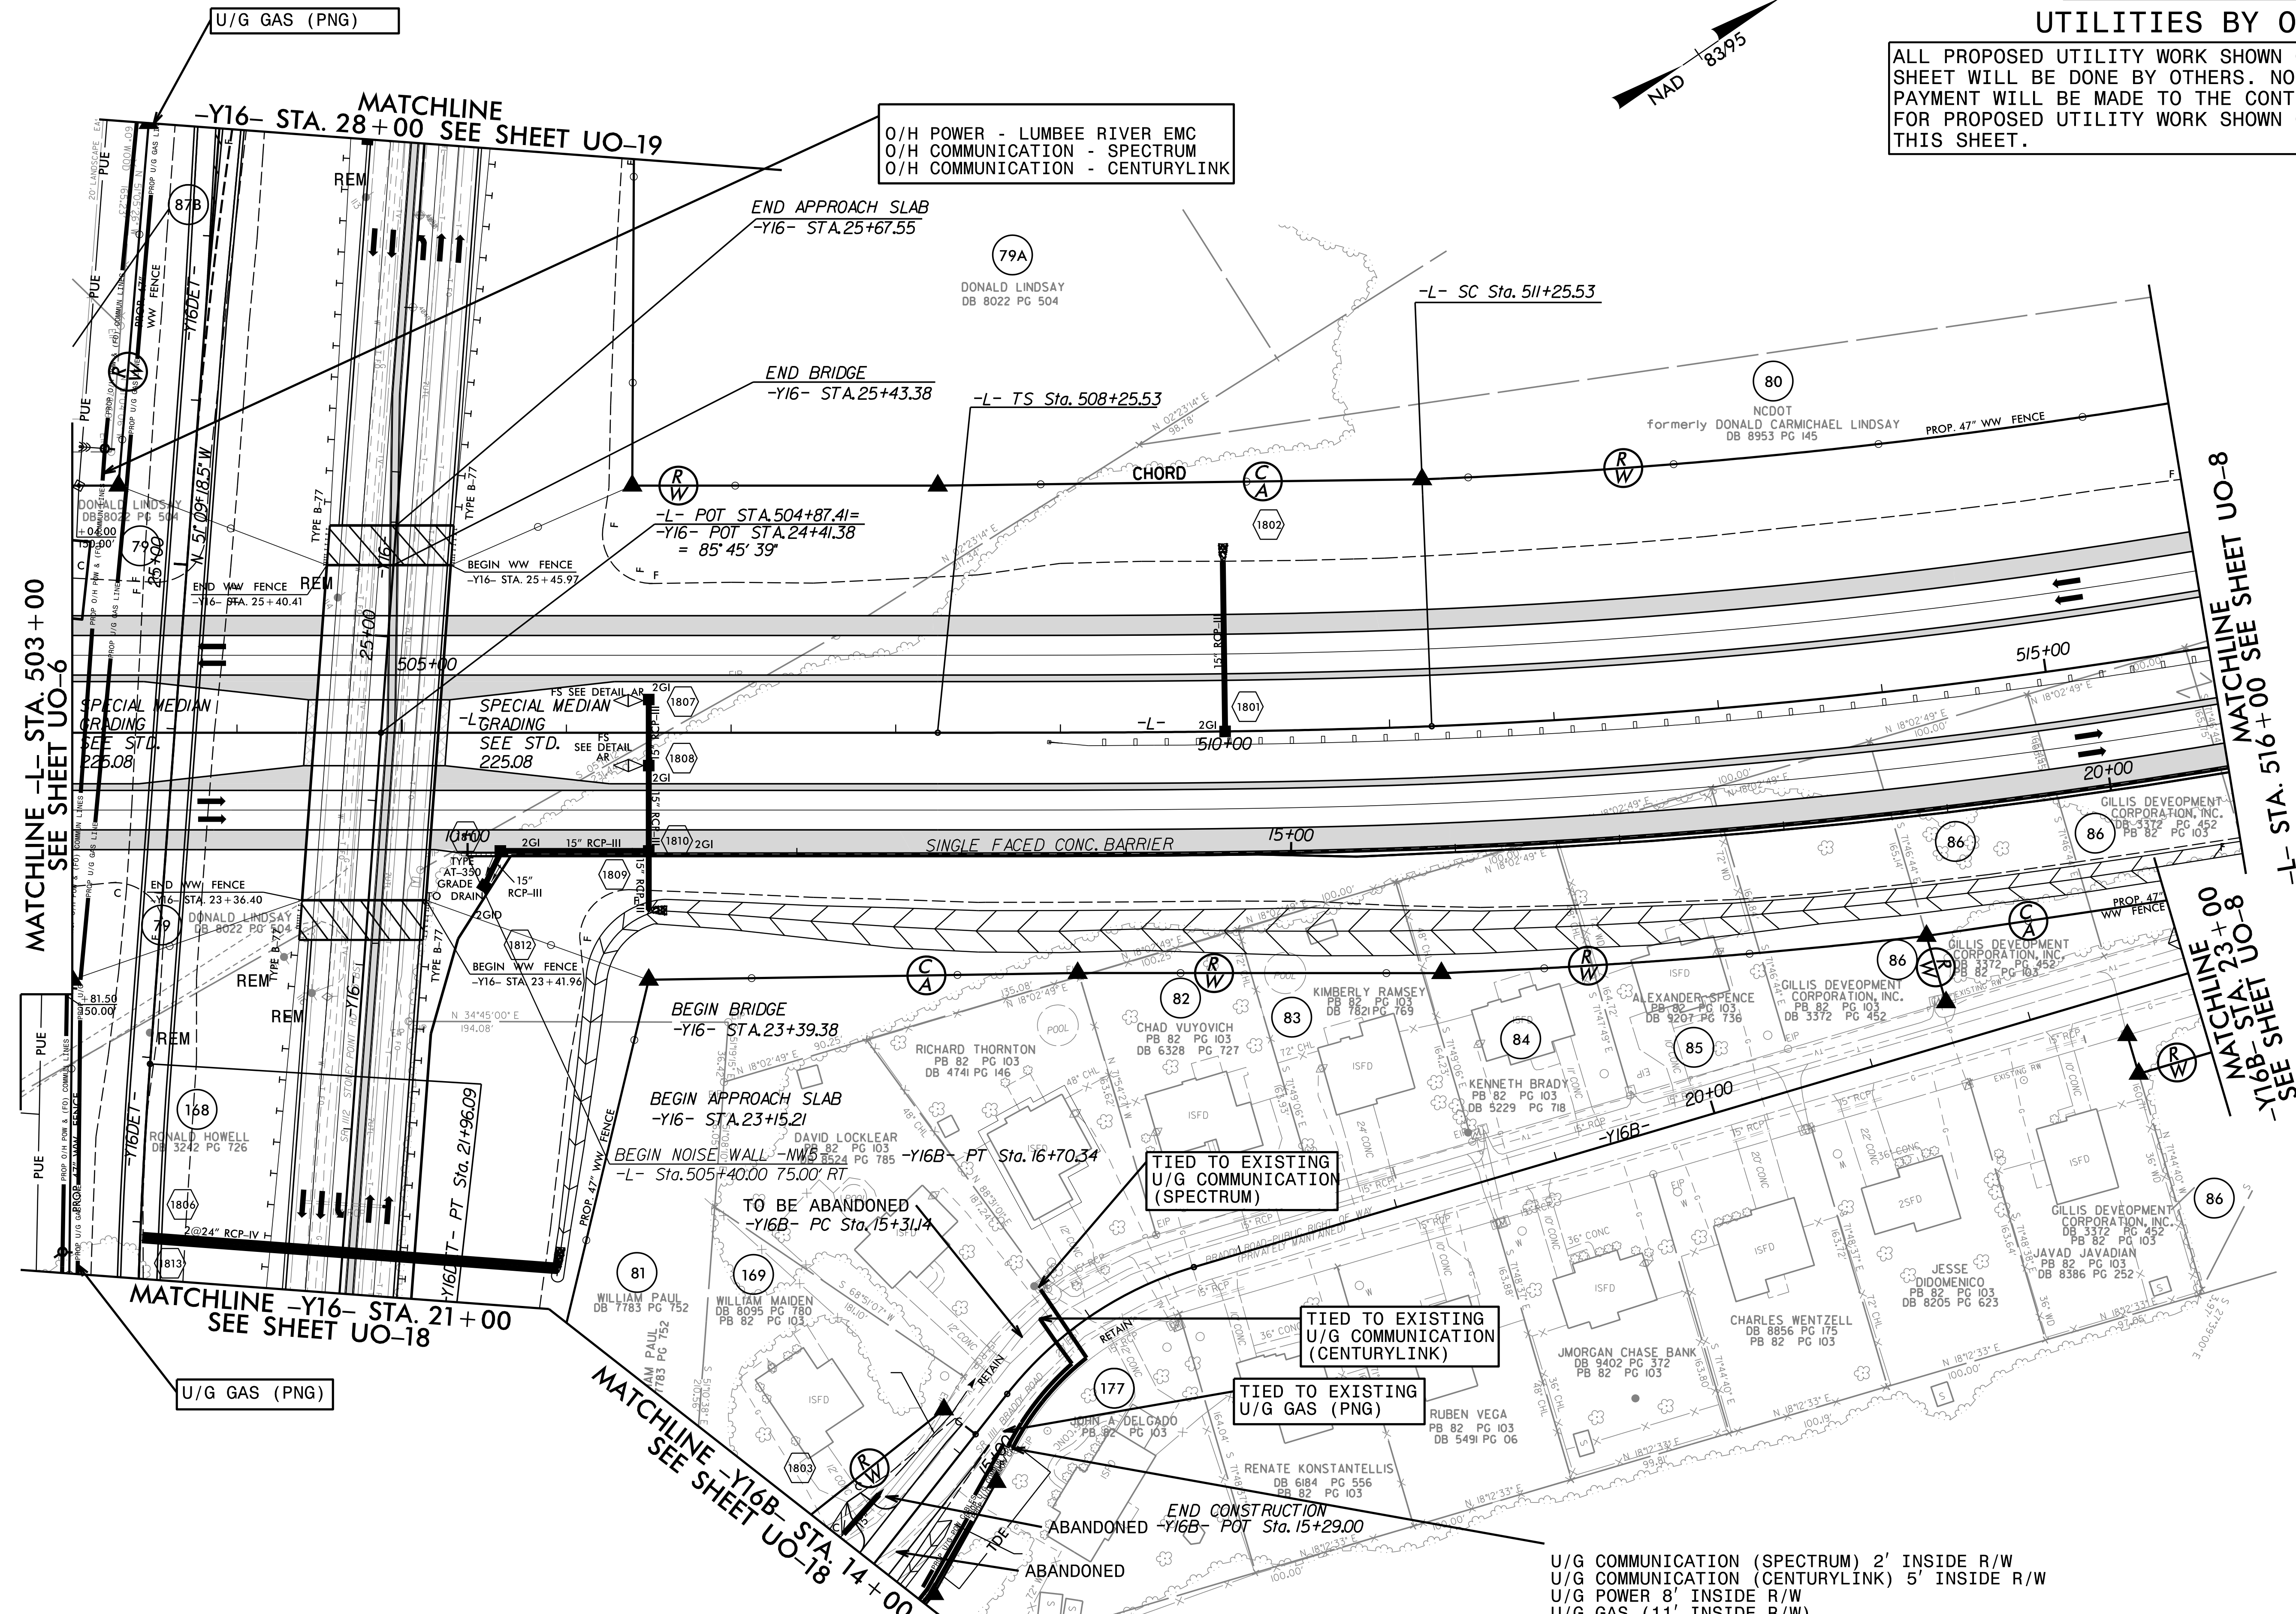


UTILITIES BY OTHERS

ALL PROPOSED UTILITY WORK SHOWN ON THIS SHEET WILL BE DONE BY OTHERS. NO PAYMENT WILL BE MADE TO THE CONTRACTOR FOR PROPOSED UTILITY WORK SHOWN ON THIS SHEET.

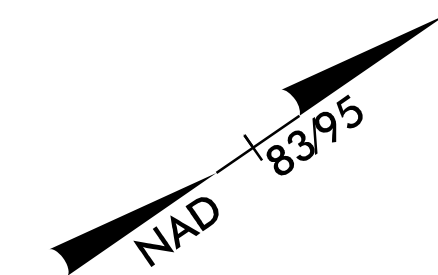

MATCHLINE -L- STA. 503 + 00
SEE SHEET UO-6

MATCHLINE SHEET UO-8
-L- STA. 516 + 00 SEE SHEET UO-8

MATCHLINE STA. 23 + 00
-Y16B- SHEET UO-8
SEE SHEET UO-8

MATCHLINE -Y16- STA. 21 + 00
SEE SHEET UO-18

MATCHLINE -Y16B- STA. 14 + 00
SEE SHEET UO-18

TIED TO EXISTING
U/G COMMUNICATION
(SPECTRUM)

TIED TO EXISTING
U/G COMMUNICATION
(CENTURYLINK)

TIED TO EXISTING
U/G GAS (PNG)

U/G COMMUNICATION (SPECTRUM) 2' INSIDE R/W
U/G COMMUNICATION (CENTURYLINK) 5' INSIDE R/W
U/G POWER 8' INSIDE R/W
U/G GAS (11' INSIDE R/W)

REVISIONS

5/14/99
24151622 ut_rdy18_U07_psh.dgn
LISTED IN: rdymenu