


UTILITIES BY OTHERS

ALL PROPOSED UTILITY WORK SHOWN ON THIS SHEET WILL BE DONE BY OTHERS. NO PAYMENT WILL BE MADE TO THE CONTRACTOR FOR PROPOSED UTILITY WORK SHOWN ON THIS SHEET.

5/14/99
21-5-85-22
U-2519BA.ctb, rdyl28_U018_psh.dgn
LISTED IN THE BUREAU

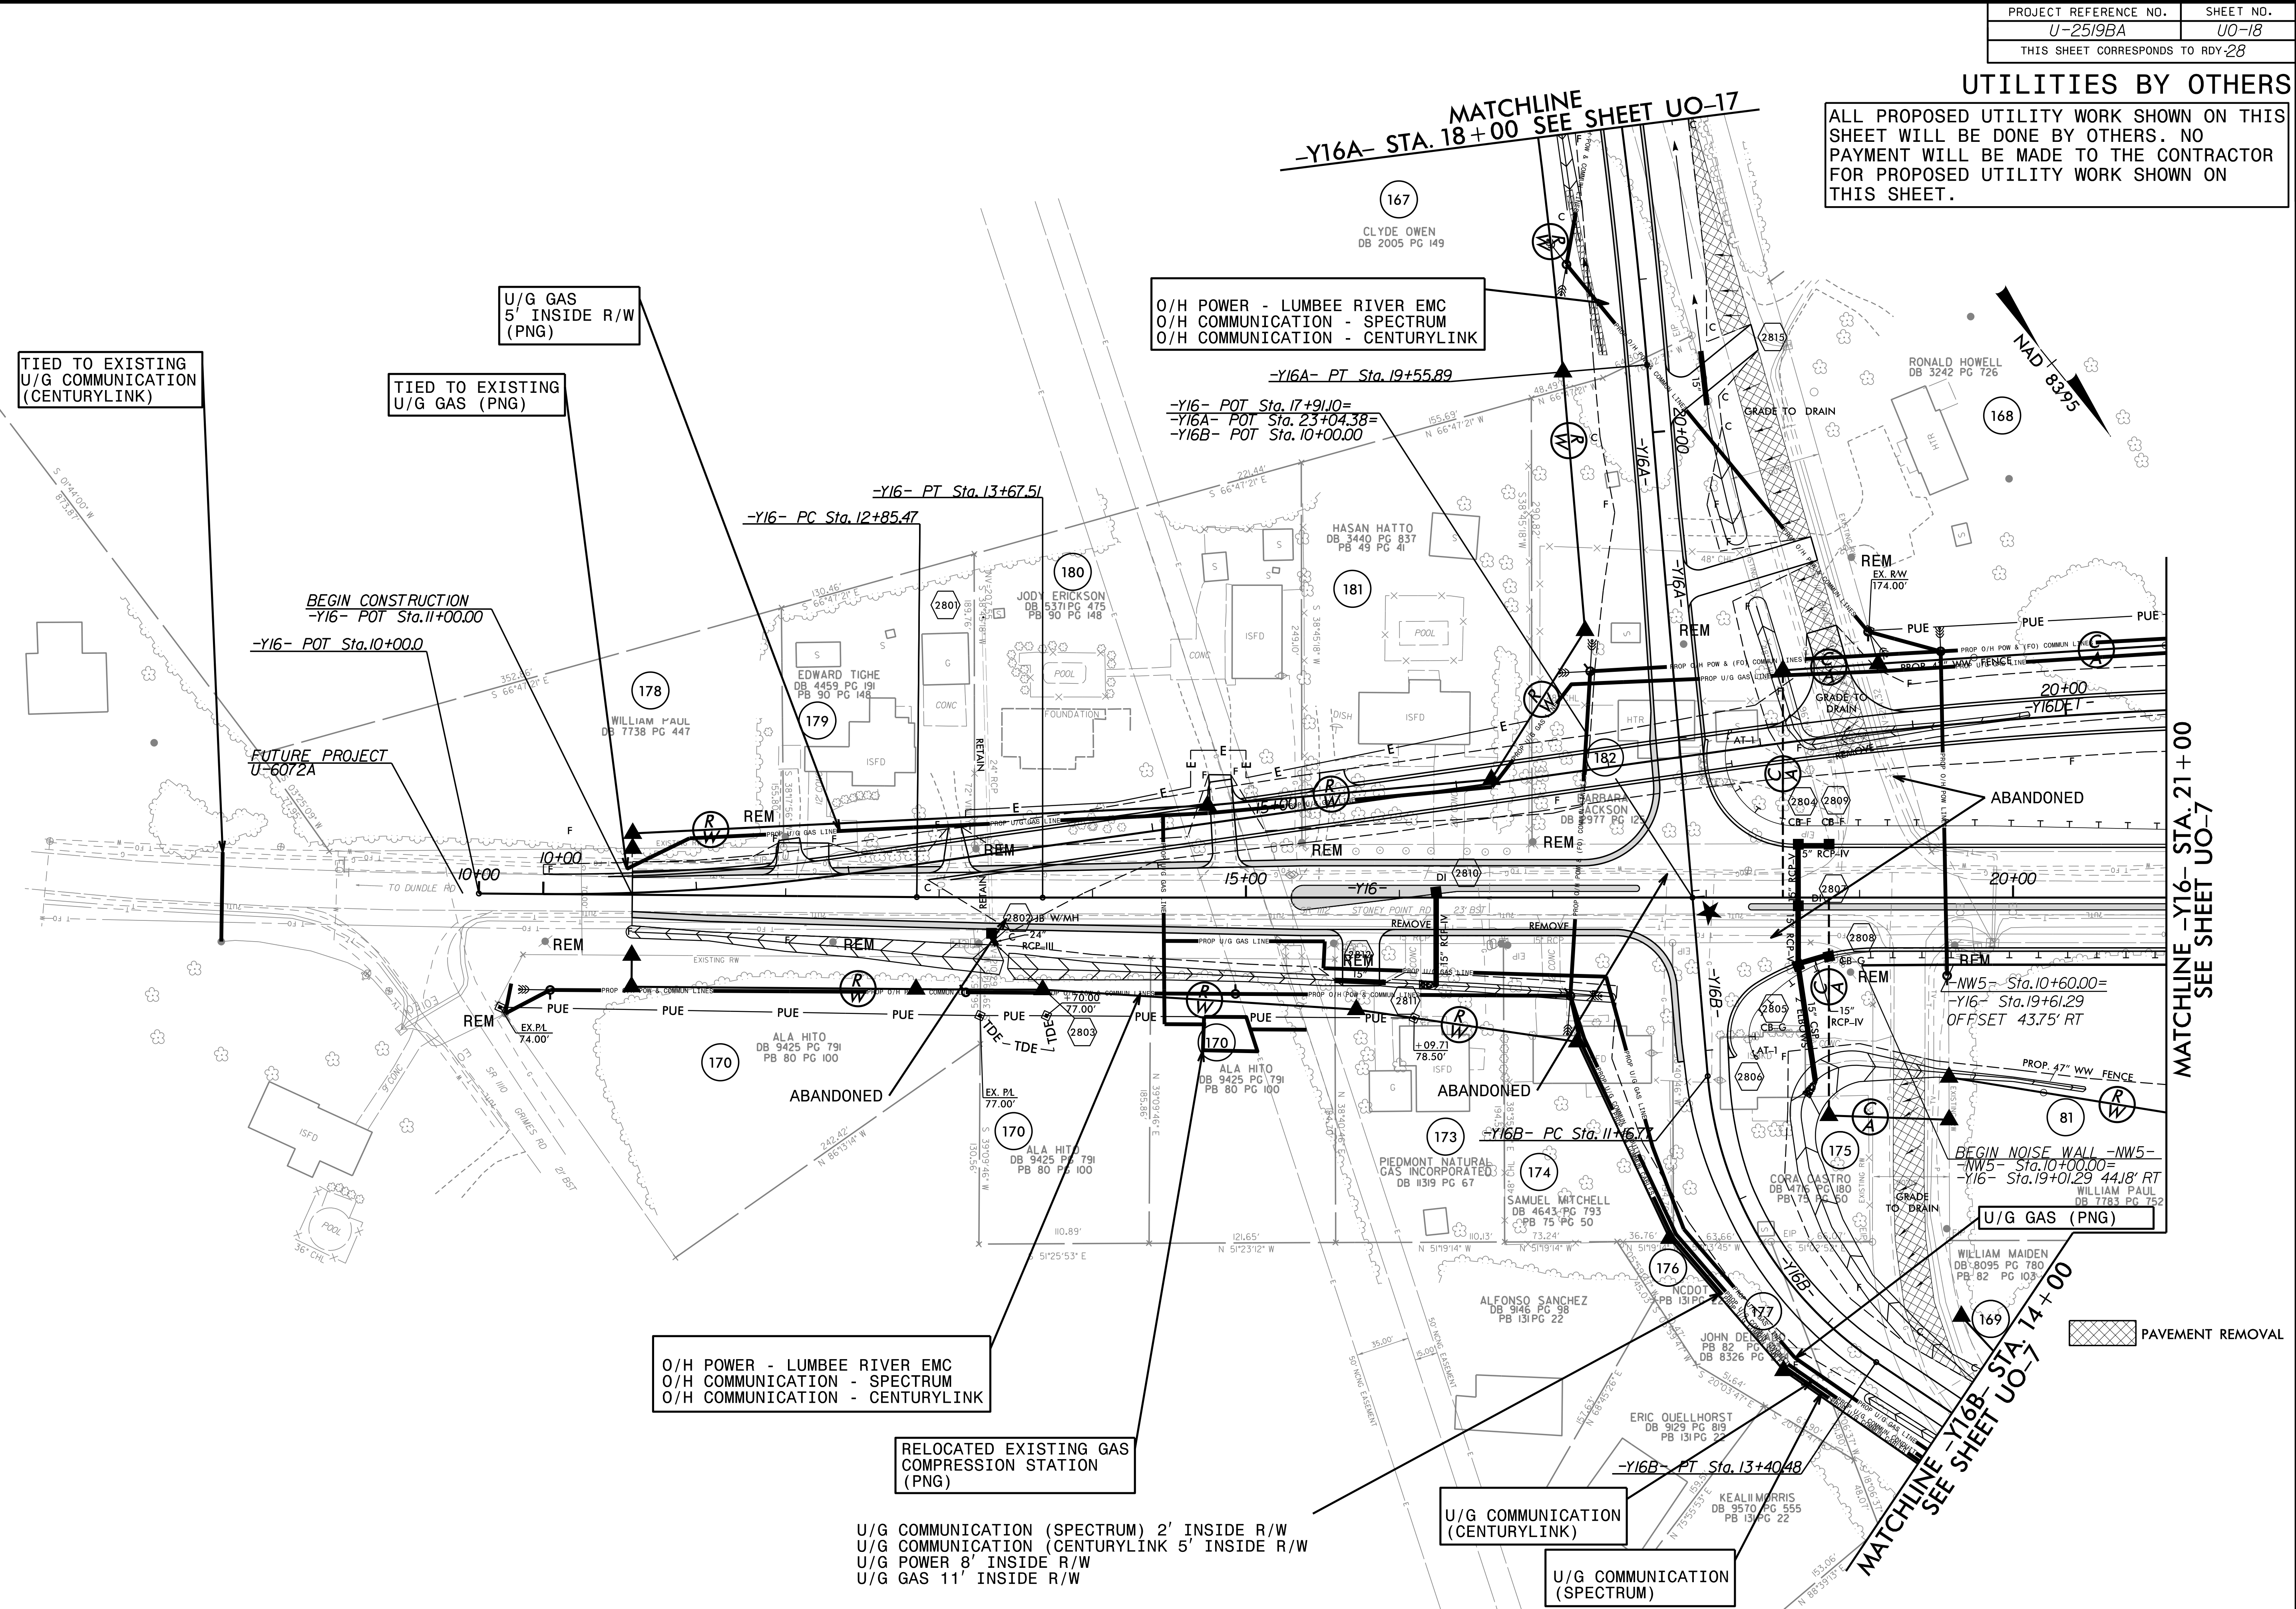

TIED TO EXISTING U/G COMMUNICATION (CENTURYLINK)

TIED TO EXISTING U/G GAS (PNG)

U/G GAS 5' INSIDE R/W (PNG)

O/H POWER - LUMBEE RIVER EMC
O/H COMMUNICATION - SPECTRUM
O/H COMMUNICATION - CENTURYLINK

O/H POWER - LUMBEE RIVER EMC
O/H COMMUNICATION - SPECTRUM
O/H COMMUNICATION - CENTURYLINK

RELOCATED EXISTING GAS COMPRESSION STATION (PNG)

U/G COMMUNICATION (SPECTRUM) 2' INSIDE R/W
U/G COMMUNICATION (CENTURYLINK) 5' INSIDE R/W
U/G POWER 8' INSIDE R/W
U/G GAS 11' INSIDE R/W

U/G COMMUNICATION (CENTURYLINK)

U/G COMMUNICATION (SPECTRUM)

PAVEMENT REMOVAL

MATCHLINE -Y16- STA. 21+00
SEE SHEET UO-7

MATCHLINE
-Y16A- STA. 18+00 SEE SHEET UO-17

MATCHLINE -Y16B- STA. 14+00
SEE SHEET UO-7

BEGIN CONSTRUCTION
-Y16- POT Sta. 11+00.00
-Y16- POT Sta. 10+00.00

FUTURE PROJECT
U-6072A

-Y16- PT Sta. 13+67.51
-Y16- PC Sta. 12+85.47

-Y16- POT Sta. 17+91.10=
-Y16A- POT Sta. 23+04.38=
-Y16B- POT Sta. 10+00.00

-Y16A- PT Sta. 19+55.89

-Y16B- PC Sta. 11+67.17

-Y16B- PT Sta. 13+40.48

-NW5- Sta. 10+60.00=
-Y16- Sta. 19+61.29
OFFSET 43.75' RT

BEGIN NOISE WALL -NW5-
-NW5- Sta. 10+00.00=
-Y16- Sta. 19+01.29 44.18' RT

S 0°44'00" W
87.31'

S 66°41'21" E
352.86'

S 66°41'21" E
352.86'

S 66°41'21" E
352.86'

S 39°09'46" E
183.88'

N 51°25'53" E
110.89'


N 51°19'14" W
110.33'

N 51°19'14" W
110.33'

