
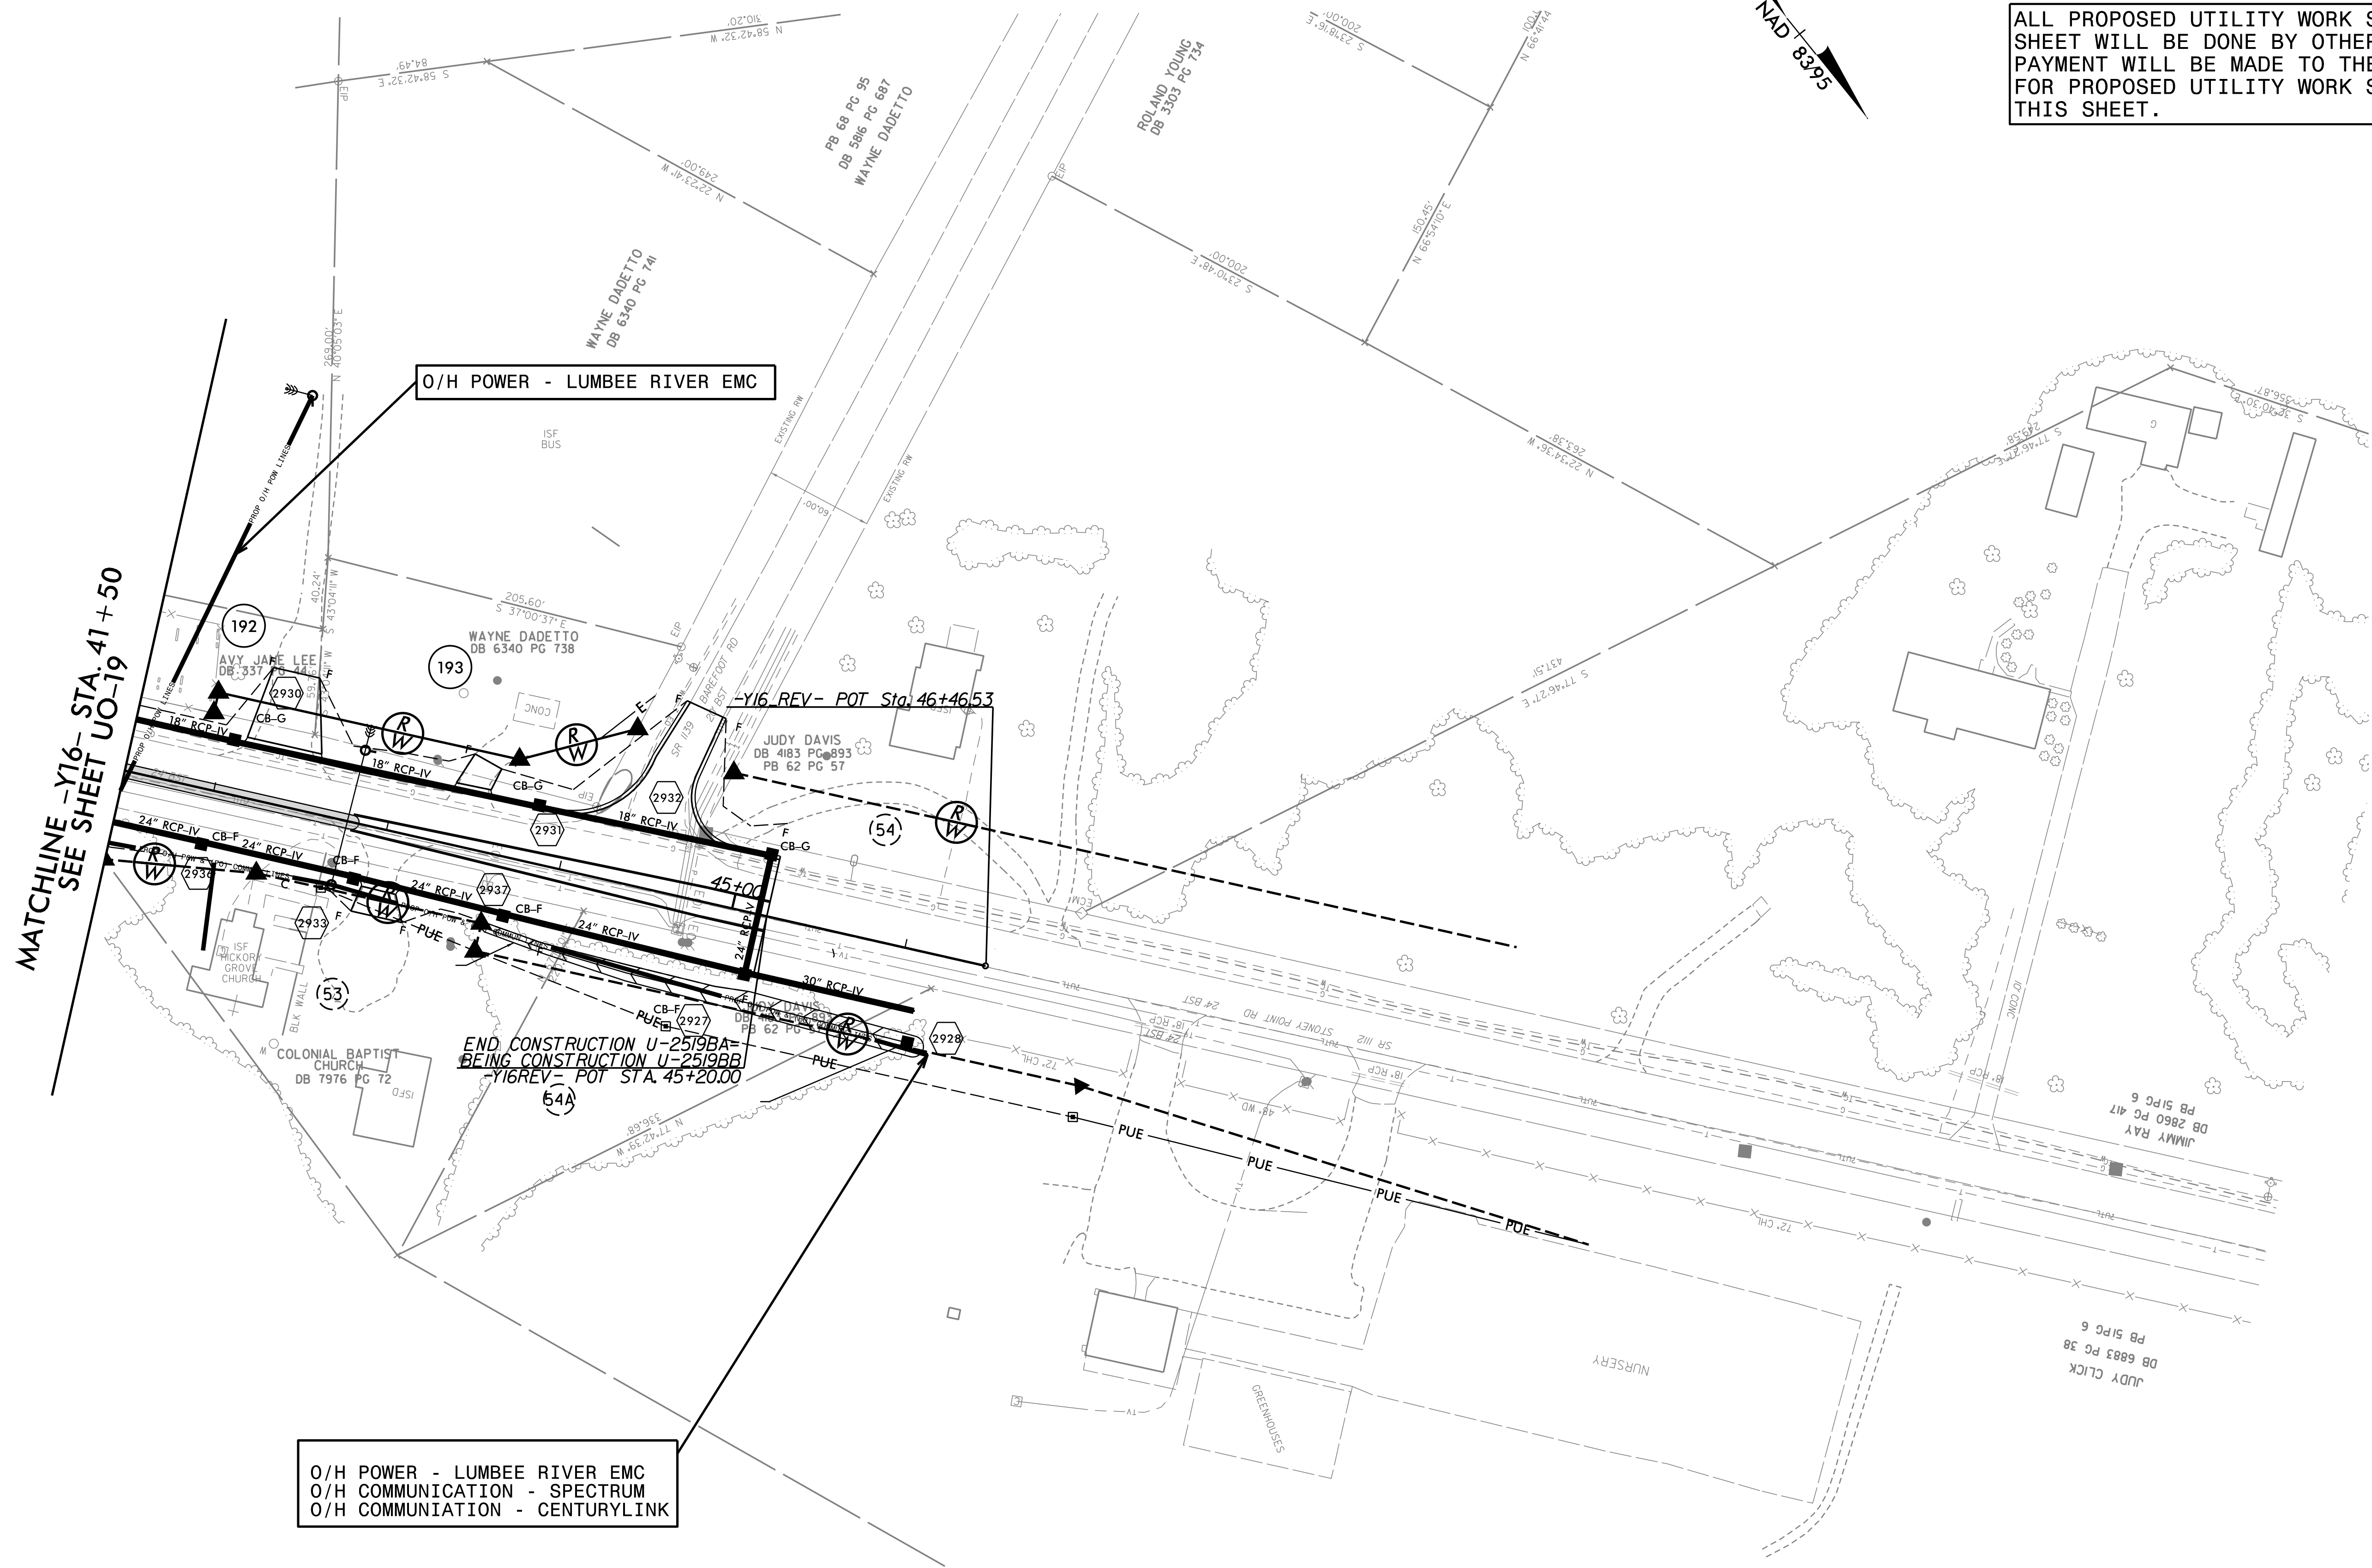


UTILITIES BY OTHERS

ALL PROPOSED UTILITY WORK SHOWN ON THIS SHEET WILL BE DONE BY OTHERS. NO PAYMENT WILL BE MADE TO THE CONTRACTOR FOR PROPOSED UTILITY WORK SHOWN ON THIS SHEET.

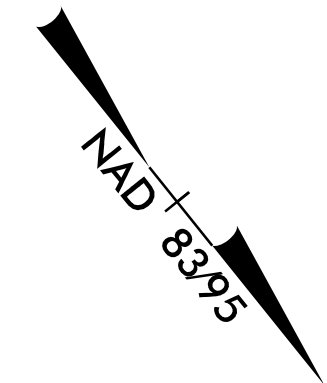

MATCHLINE -Y16- STA. 41+50
SEE SHEET UO-19

O/H POWER - LUMBEE RIVER EMC
O/H COMMUNICATION - SPECTRUM
O/H COMMUNICATION - CENTURYLINK

END CONSTRUCTION U-2519BA
BEING CONSTRUCTION U-2519BB
-Y16REV- POT STA. 45+20.00

-Y16 REV- POT Sta 46+46.53