


09/08/95


TIP PROJECT: U-2519BB

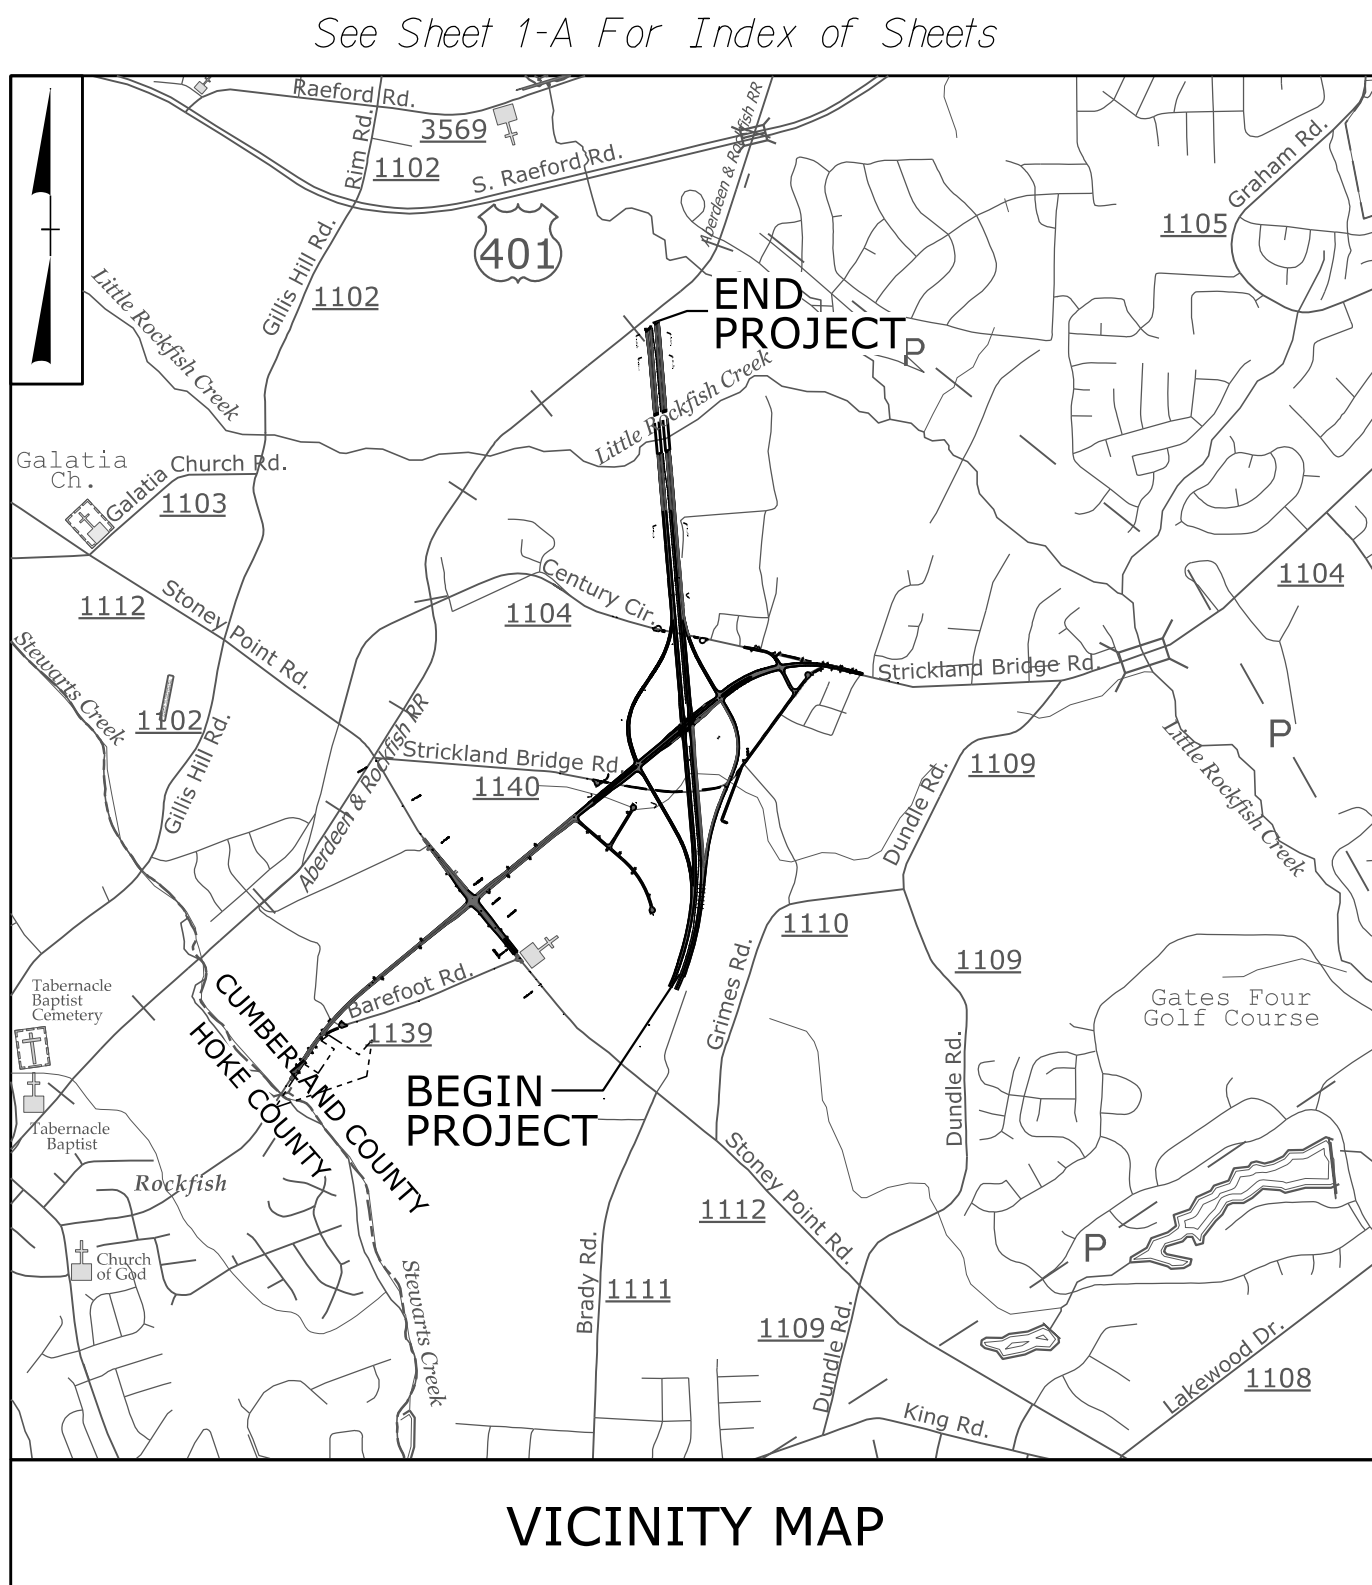

STATE OF NORTH CAROLINA  
DIVISION OF HIGHWAYS



UTILITIES BY OTHERS PLANS  
CUMBERLAND COUNTY

LOCATION: FAYETTEVILLE OUTER LOOP (F.O.L.) FROM SOUTH OF  
SR 1104 (STRICKLAND BRIDGE ROAD) TO SOUTH OF US 401  
TYPE OF WORK: POWER, TELEPHONE, GAS, WATER, CATV RELOCATION

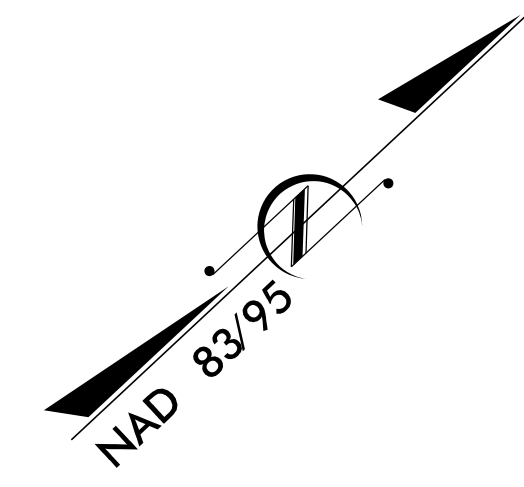

T.I.P. NO.	SHEET NO.
U-2519BB	UO-1

NOTE:  
ALL UTILITY WORK SHOWN ON THIS SHEET IS DONE BY OTHERS.  
NO PAYMENT WILL BE MADE TO THE CONTRACTOR FOR UTILITY WORK SHOWN ON THIS SHEET.

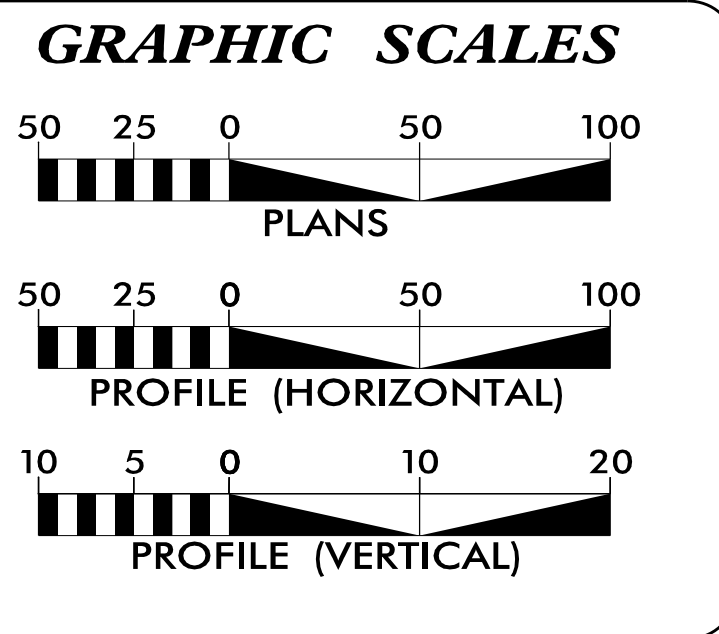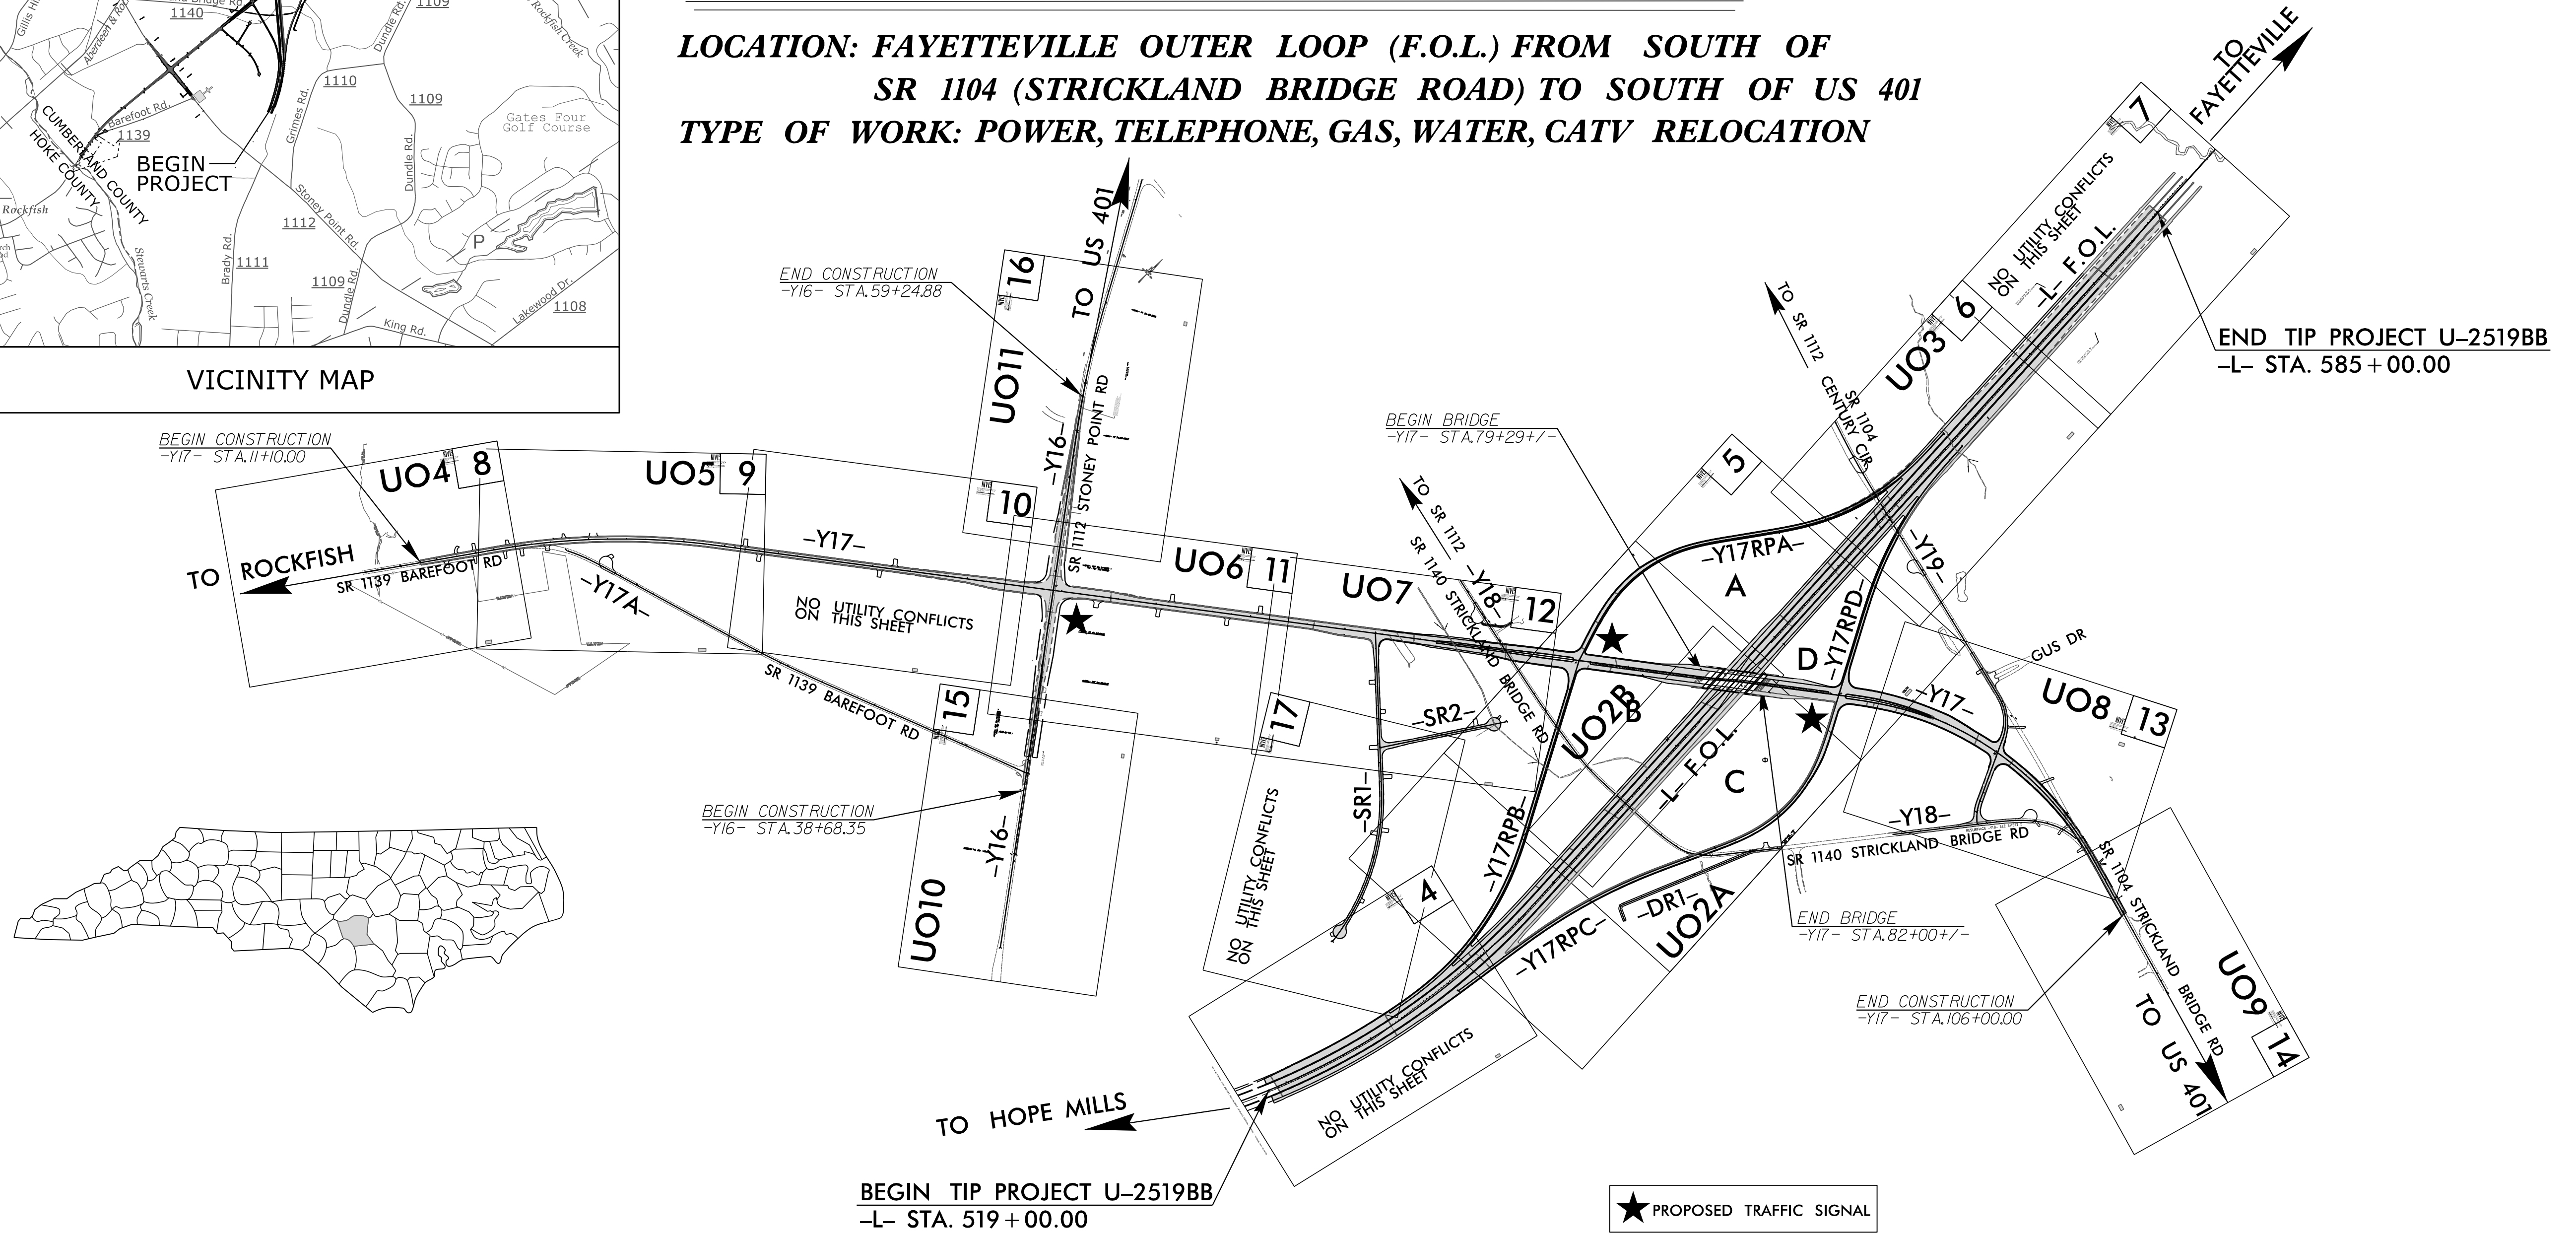

INDEX OF SHEETS

SHEET NO.:	DESCRIPTION:
UO-1	TITLE SHEET
UO-2 THRU UO-11	UBO PLAN SHEETS

UTILITY OWNERS WITH CONFLICTS

(A) POWER - LUMBEE RIVER EMC  
(B) COMMUNICATION - CENTURYLINK  
(C) COMMUNICATION - SPECTRUM  
(D) GAS - PIEDMONT NATURAL GAS  
(E) WATER - AQUA NC

PREPARED IN THE OFFICE OF:

1223 Jones Franklin Rd.  
Raleigh, N.C. 27606  
License No. F-0377  
Bus: 919 851 8077  
Fax: 919 851 8107

TRANSPORTATION PLANNING/DESIGN - BRIDGE/STRUCTURE DESIGN  
CIVIL/SITE DESIGN - GIS/GPS - CONSTRUCTION OBSERVATION

John D. Schriener, PLS PROJECT UTILITY COORDINATOR

DIVISION OF HIGHWAYS  
UTILITIES UNIT  
1555 MAIL SERVICES CENTER  
RALEIGH, NC 27699-1555  
PHONE (919) 707-6690  
FAX (919) 250-4151

Nabil Hamdan	UTILITIES REGIONAL ENGINEER
Kelvin Martin, EI	UTILITIES ENGINEER
Tanga Sampson	UTILITIES AREA COORDINATOR
Kelvin Martin, EI	UTILITIES COORDINATOR

\$\$\$\$\$ SYSTEM \$\$\$\$\$\$  
\$\$\$\$\$ DGN \$\$\$\$\$\$  
\$\$\$\$\$ USERNAME \$\$\$\$\$\$