


# UTILITIES BY OTHERS

ALL PROPOSED UTILITY WORK SHOWN ON THIS SHEET WILL BE DONE BY OTHERS. NO PAYMENT WILL BE MADE TO THE CONTRACTOR FOR PROPOSED UTILITY WORK SHOWN ON THIS SHEET.

MATCHLINE SHEET U0-2A

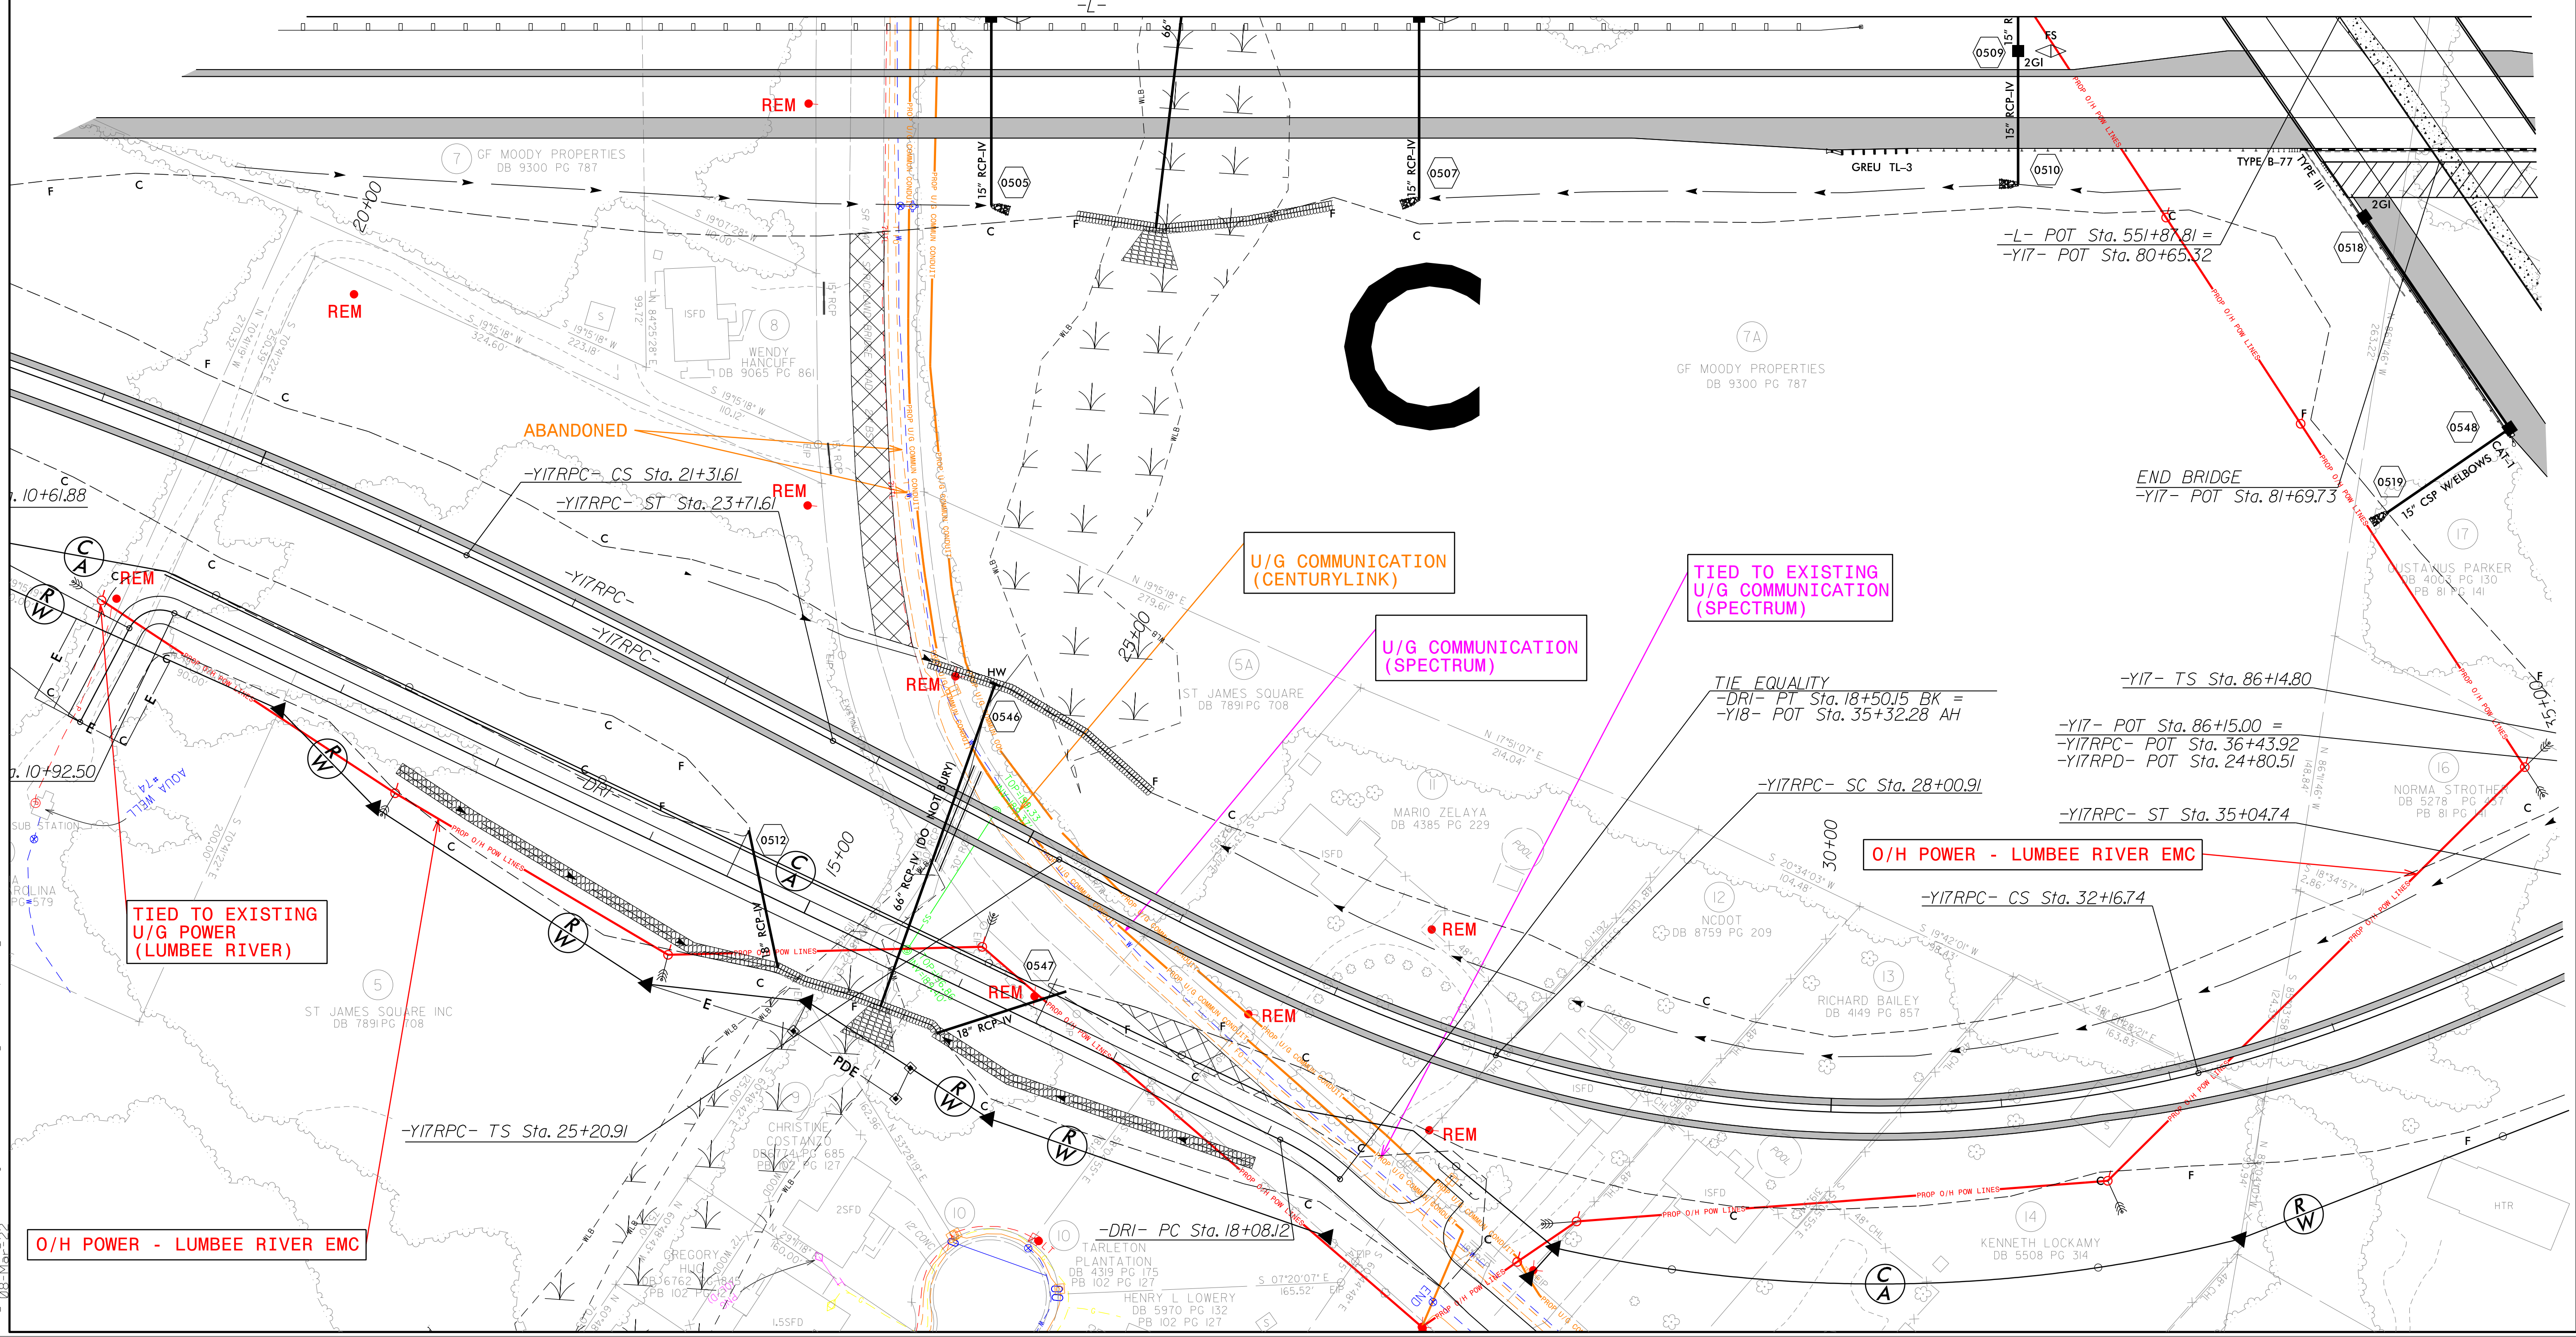

U/G COMMUNICATION (CENTURYLINK)

U/G COMMUNICATION (SPECTRUM)

TIED TO EXISTING U/G COMMUNICATION (SPECTRUM)

TIED TO EXISTING U/G POWER (LUMBEE RIVER)

O/H POWER - LUMBEE RIVER EMC

O/H POWER - LUMBEE RIVER EMC

5/14/99  
5:26:20 PM  
C:\Users\m\OneDrive\Documents\U2519BB\ut\_rdy\05\_U02\_psh.dgn