


UTILITIES BY OTHERS

ALL PROPOSED UTILITY WORK SHOWN ON THIS SHEET WILL BE DONE BY OTHERS. NO PAYMENT WILL BE MADE TO THE CONTRACTOR FOR PROPOSED UTILITY WORK SHOWN ON THIS SHEET.

5/14/99
5/27/31 P:\080\Proj\U02519BB_ut_rdy05_U02A_psh.dgn

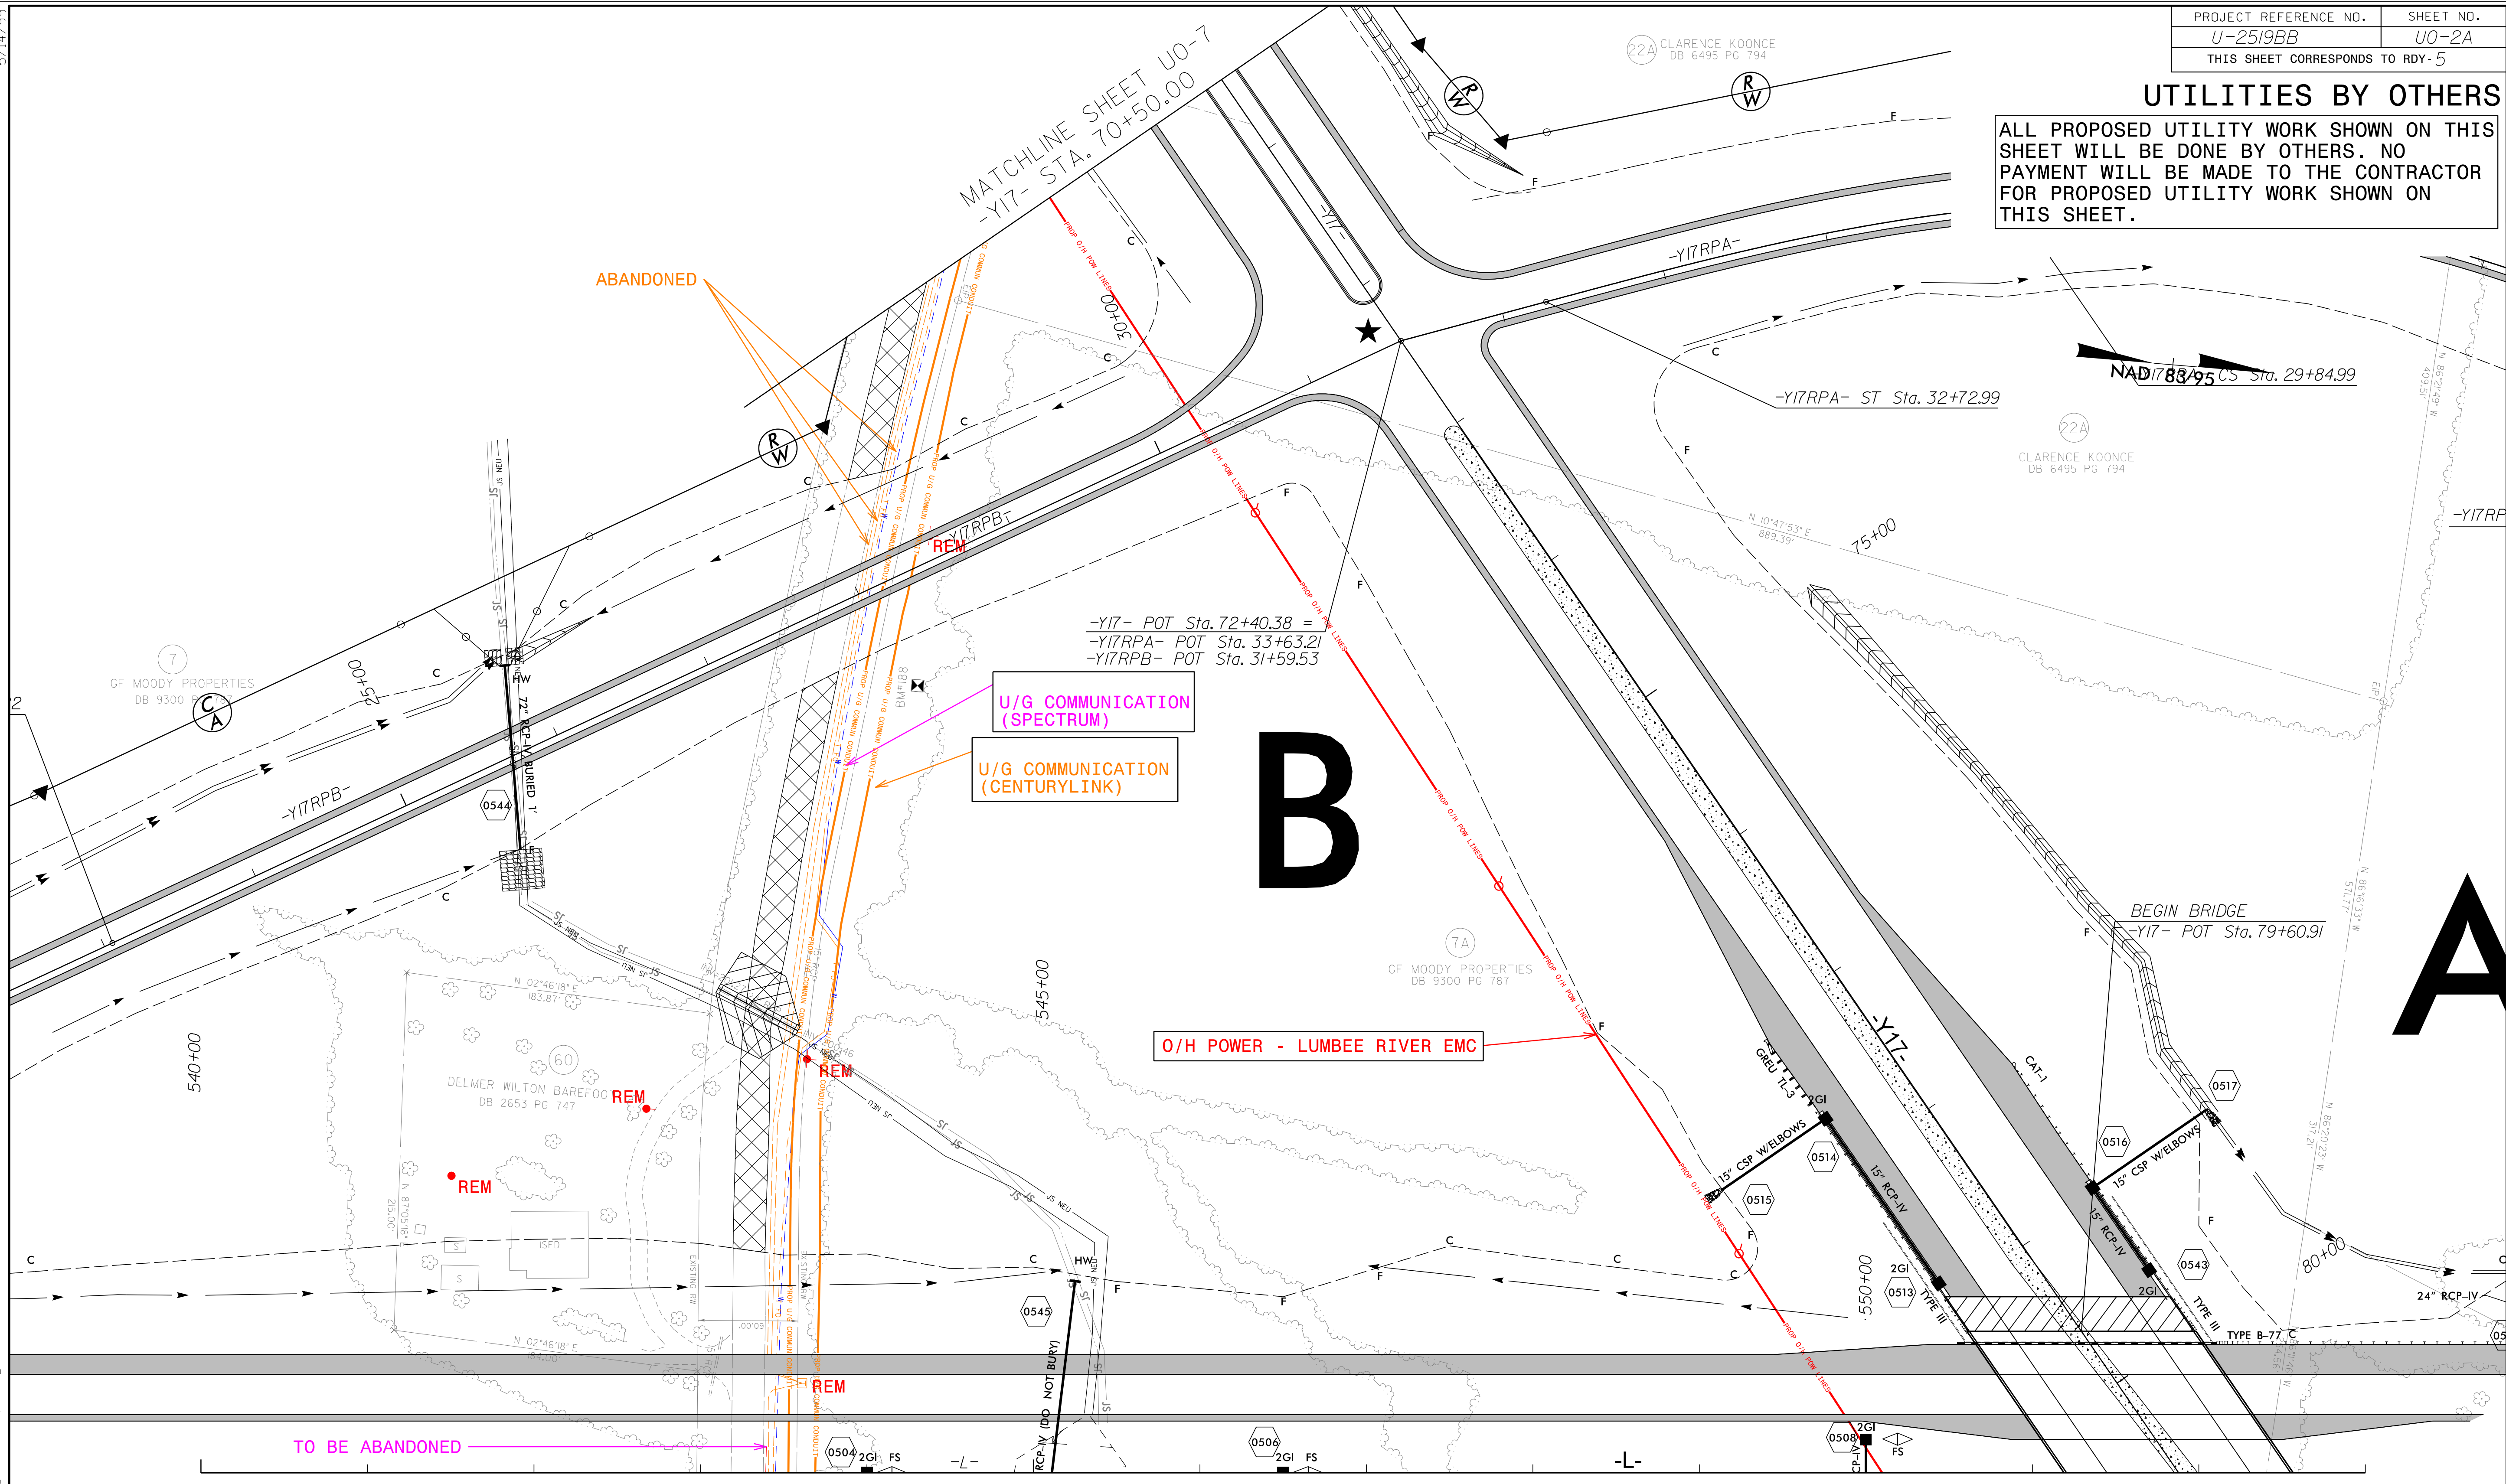

-Y17- POT Sta. 72+40.38 =
-Y17RPA- POT Sta. 33+63.21
-Y17RPB- POT Sta. 31+59.53

U/G COMMUNICATION (SPECTRUM)
U/G COMMUNICATION (CENTURYLINK)

O/H POWER - LUMBEE RIVER EMC

TO BE ABANDONED

MATCHLINE SHEET U0-2