


### UTILITIES BY OTHERS

ALL PROPOSED UTILITY WORK SHOWN ON THIS SHEET WILL BE DONE BY OTHERS. NO PAYMENT WILL BE MADE TO THE CONTRACTOR FOR PROPOSED UTILITY WORK SHOWN ON THIS SHEET.

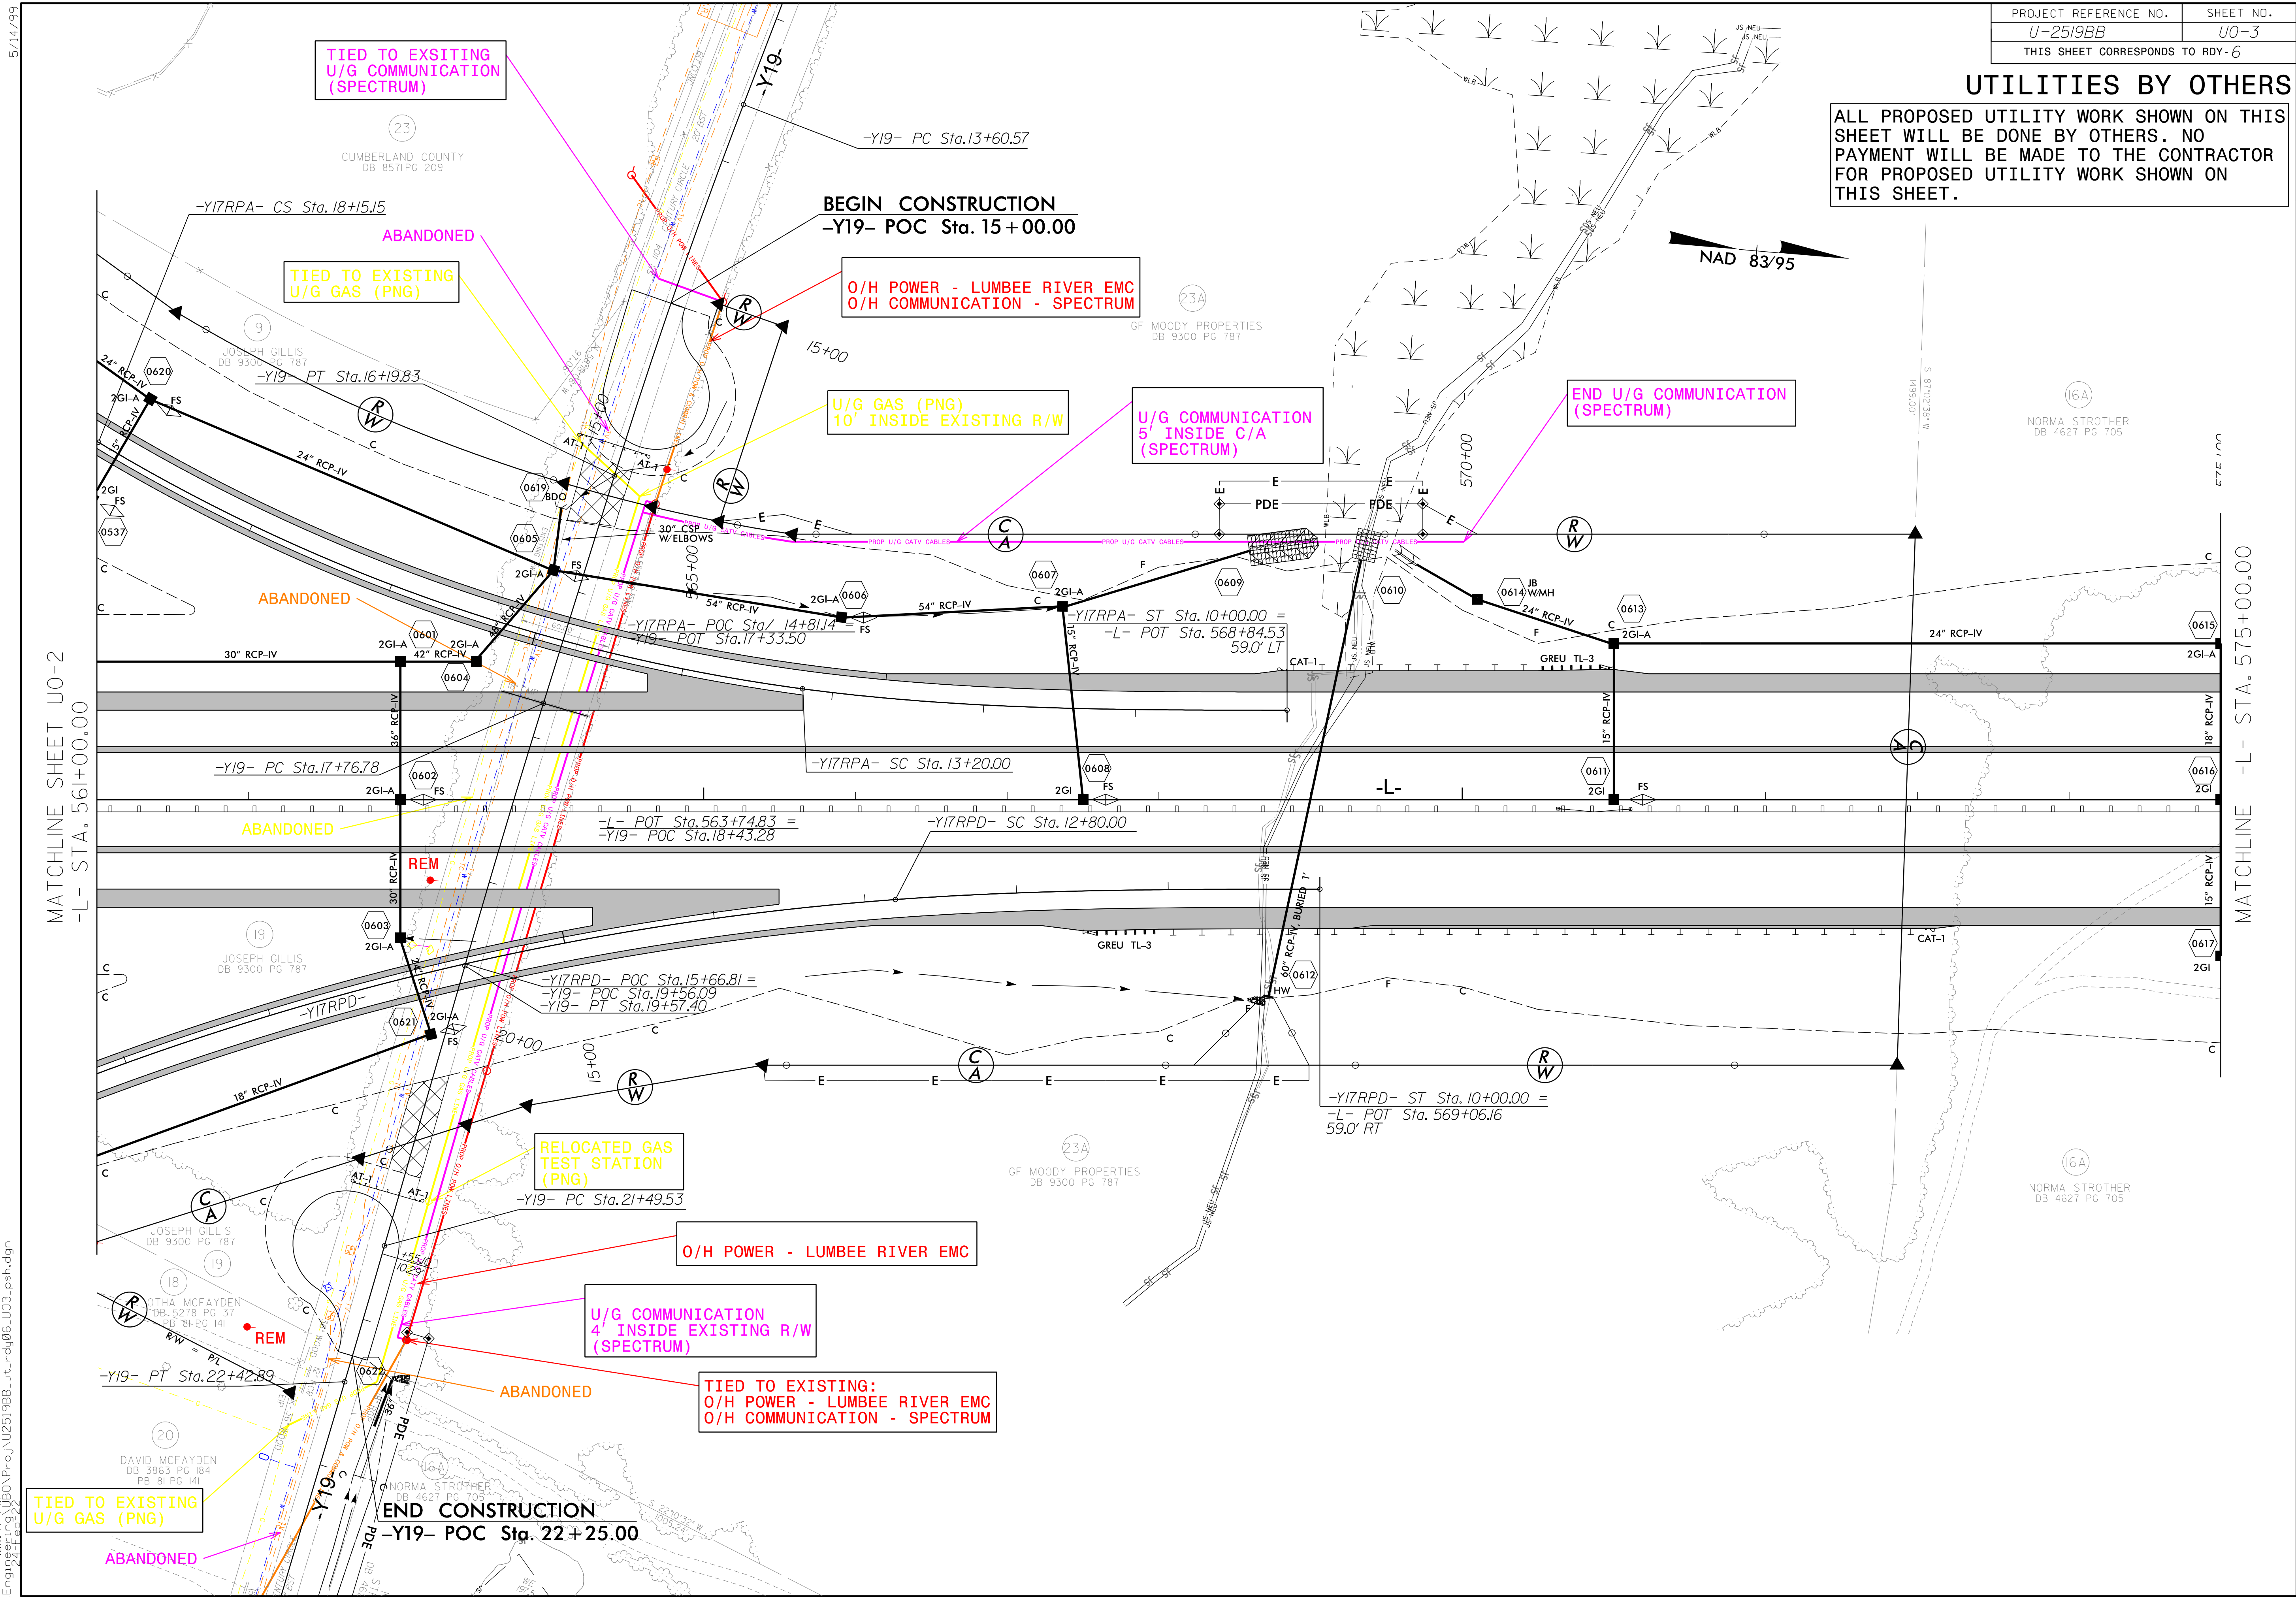

TIED TO EXISTING U/G COMMUNICATION (SPECTRUM)

TIED TO EXISTING U/G GAS (PNG)

BEGIN CONSTRUCTION -Y19- POC Sta. 15+00.00

O/H POWER - LUMBEE RIVER EMC  
O/H COMMUNICATION - SPECTRUM

U/G GAS (PNG)  
10' INSIDE EXISTING R/W

U/G COMMUNICATION  
5' INSIDE C/A (SPECTRUM)

END U/G COMMUNICATION (SPECTRUM)

ABANDONED

ABANDONED

RELOCATED GAS TEST STATION (PNG)

O/H POWER - LUMBEE RIVER EMC

U/G COMMUNICATION  
4' INSIDE EXISTING R/W (SPECTRUM)

TIED TO EXISTING:  
O/H POWER - LUMBEE RIVER EMC  
O/H COMMUNICATION - SPECTRUM

TIED TO EXISTING U/G GAS (PNG)

END CONSTRUCTION -Y19- POC Sta. 22+25.00

MATCHLINE SHEET U0-2  
-L- STA. 56+00.00

MATCHLINE -L- STA. 575+00.00

5/14/99  
4/15/47 PM  
Utilities Engineering  
C:\Users\Proje\Documents\U2519BB\ut\_rdy\06\_U03\_psh.dgn