


PROJECT REFERENCE NO.	SHEET NO.
U-2519BB	U0-4
THIS SHEET CORRESPONDS TO RDY- 8	

UTILITIES BY OTHERS

ALL PROPOSED UTILITY WORK SHOWN ON THIS SHEET WILL BE DONE BY OTHERS. NO PAYMENT WILL BE MADE TO THE CONTRACTOR FOR PROPOSED UTILITY WORK SHOWN ON THIS SHEET.

5/14/99
4/17/07 PM
C:\Users\Engines\Documents\Projects\U2519BB\ut_r.dwg\08_U04_psh.dgn

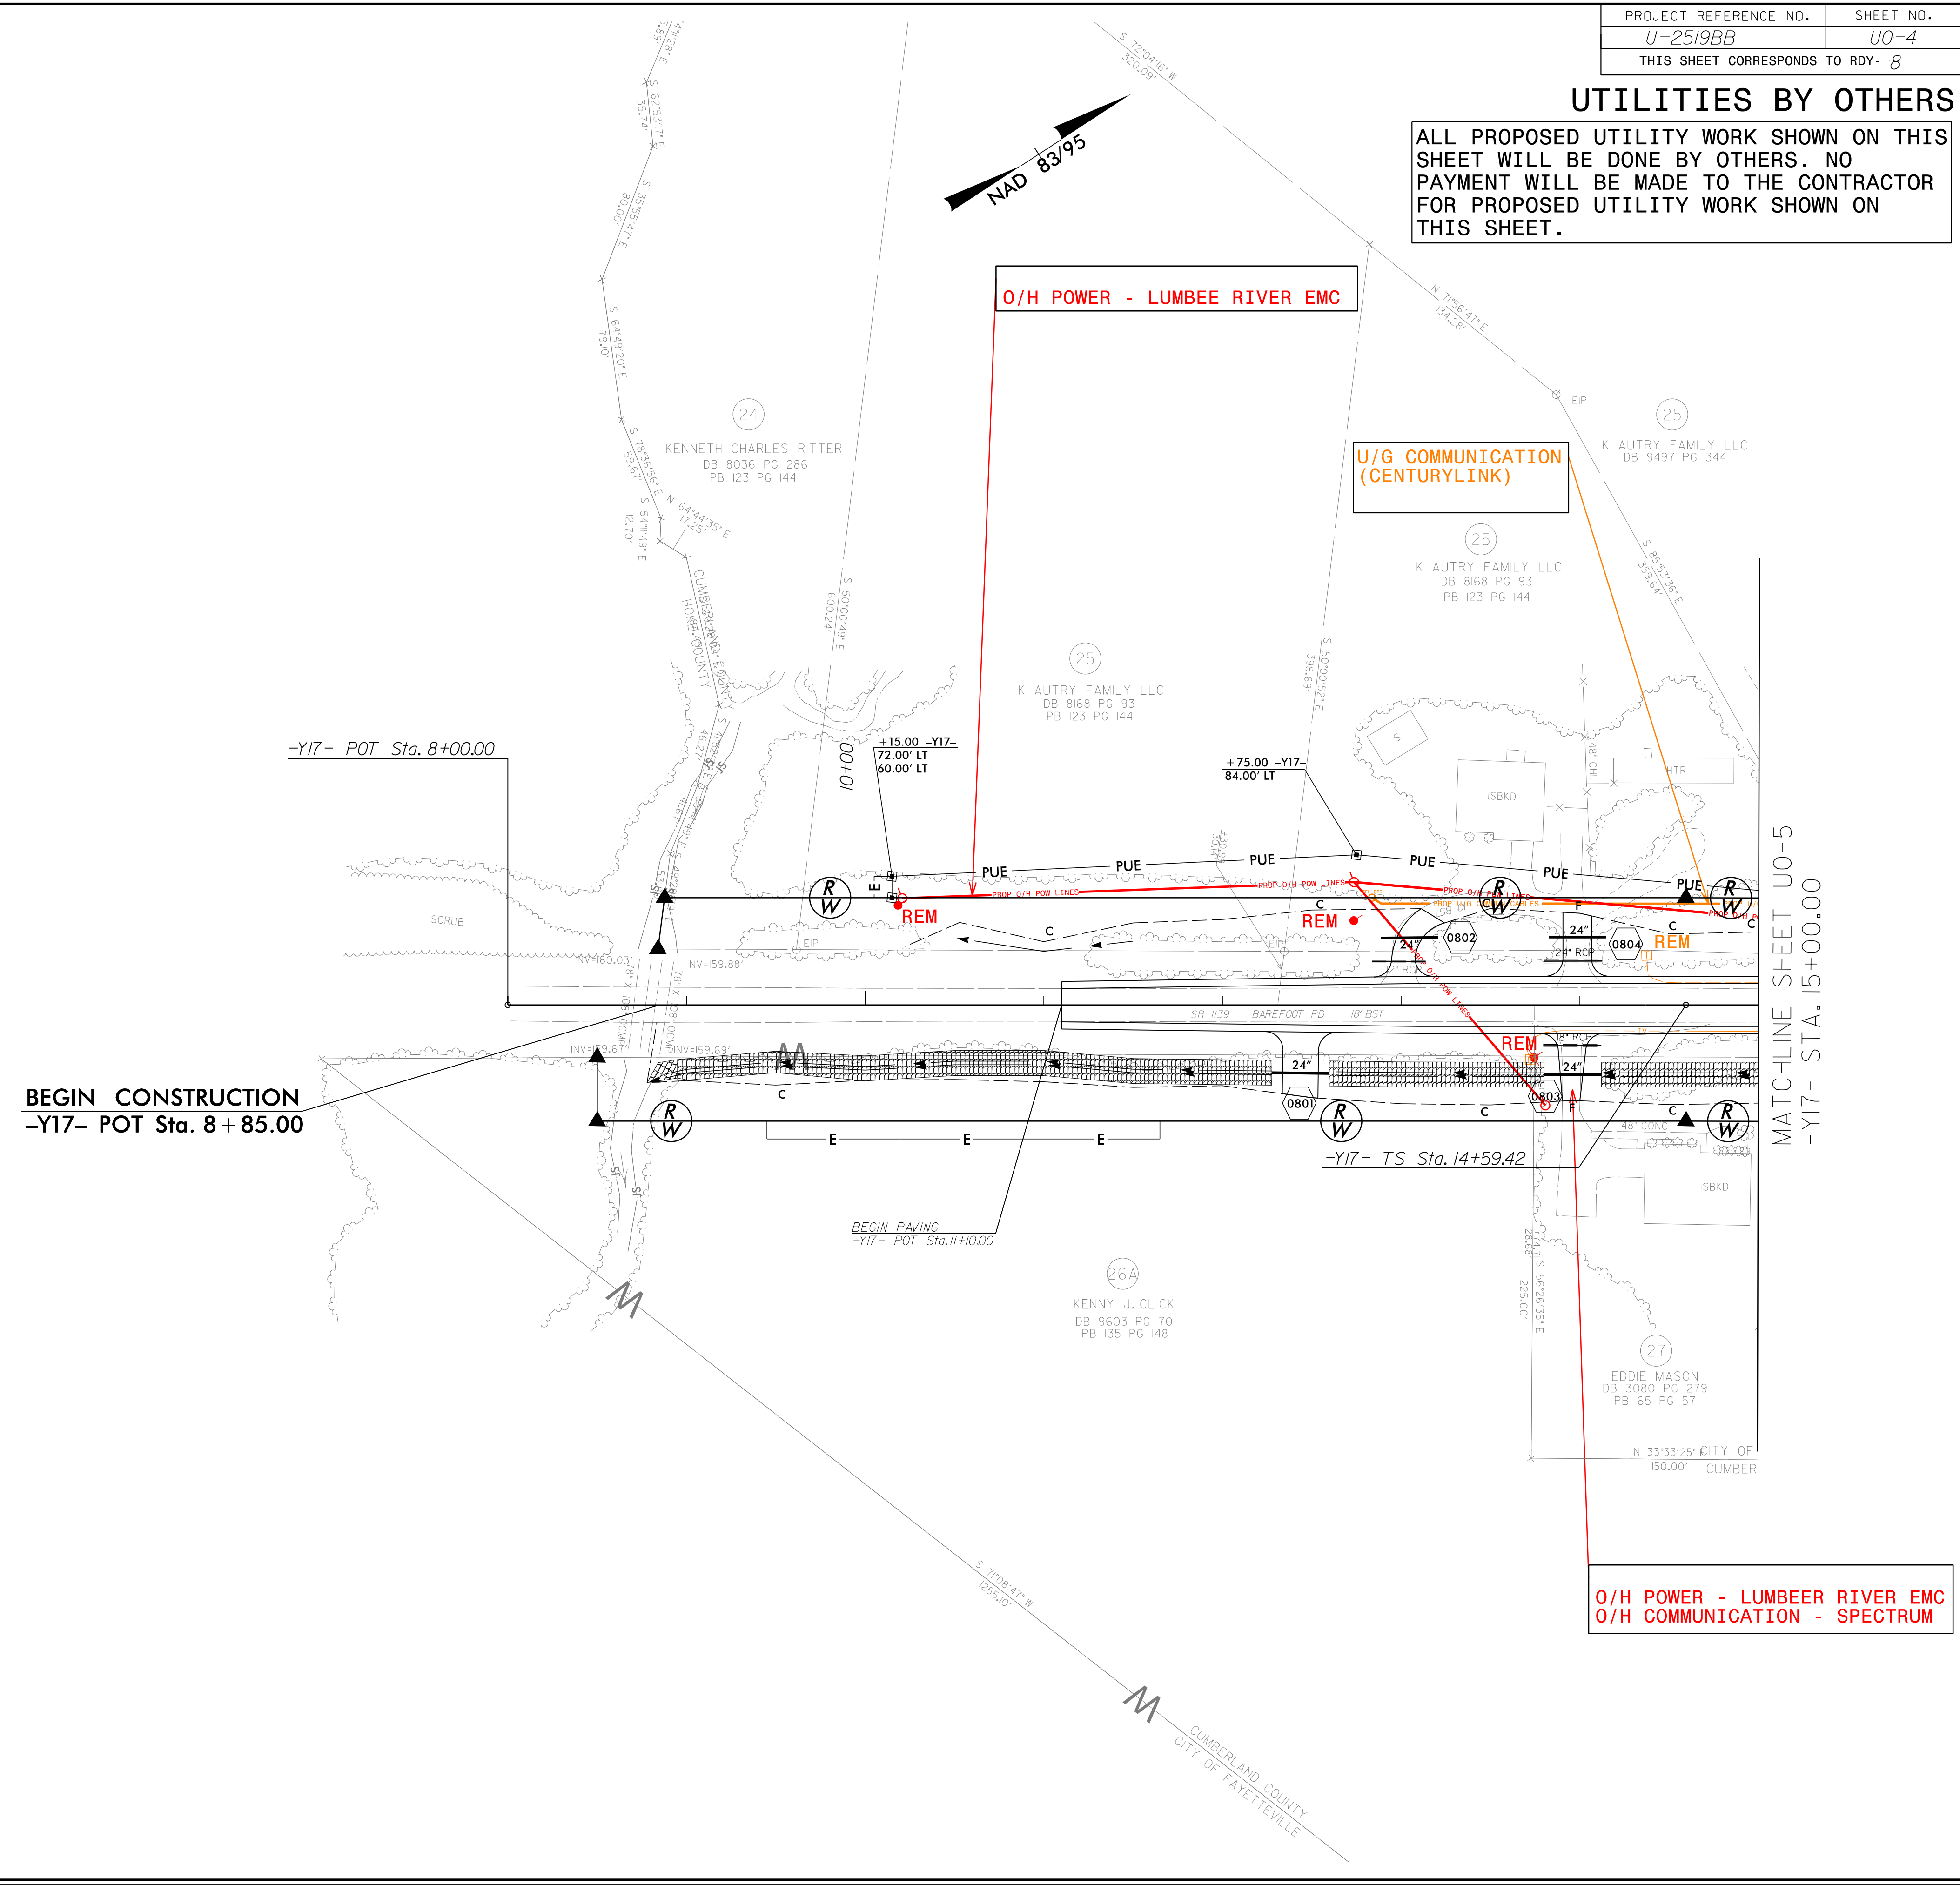

O/H POWER - LUMBEE RIVER EMC

U/G COMMUNICATION (CENTURYLINK)

BEGIN CONSTRUCTION
-Y17- POT Sta. 8+00.00

BEGIN PAVING
-Y17- POT Sta. 11+10.00

-Y17- TS Sta. 14+59.42

O/H POWER - LUMBEE RIVER EMC
O/H COMMUNICATION - SPECTRUM

MATCHLINE SHEET U0-5
-Y17- STA. 15+00.00

