


5/14/99

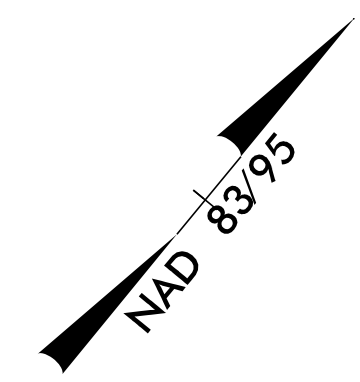

PROJECT REFERENCE NO.	SHEET NO.
U-2519BB	U0-7
THIS SHEET CORRESPONDS TO RDY-12	

UTILITIES BY OTHERS

ALL PROPOSED UTILITY WORK SHOWN ON THIS SHEET WILL BE DONE BY OTHERS. NO PAYMENT WILL BE MADE TO THE CONTRACTOR FOR PROPOSED UTILITY WORK SHOWN ON THIS SHEET.


U/G COMMUNICATION - CENTURYLINK 2' INSIDE R/W
U/G POWER - 6' INSIDE R/W

TIED TO EXISTING U/G COMMUNICATION (CENTURYLINK)

TIED TO EXISTING U/G COMMUNICATION (SPECTRUM)

MATCHLINE SHEET U0-6
-Y17- STA. 56+50.00

MATCHLINE SHEET U0-2
-Y17- STA. 70+50.00

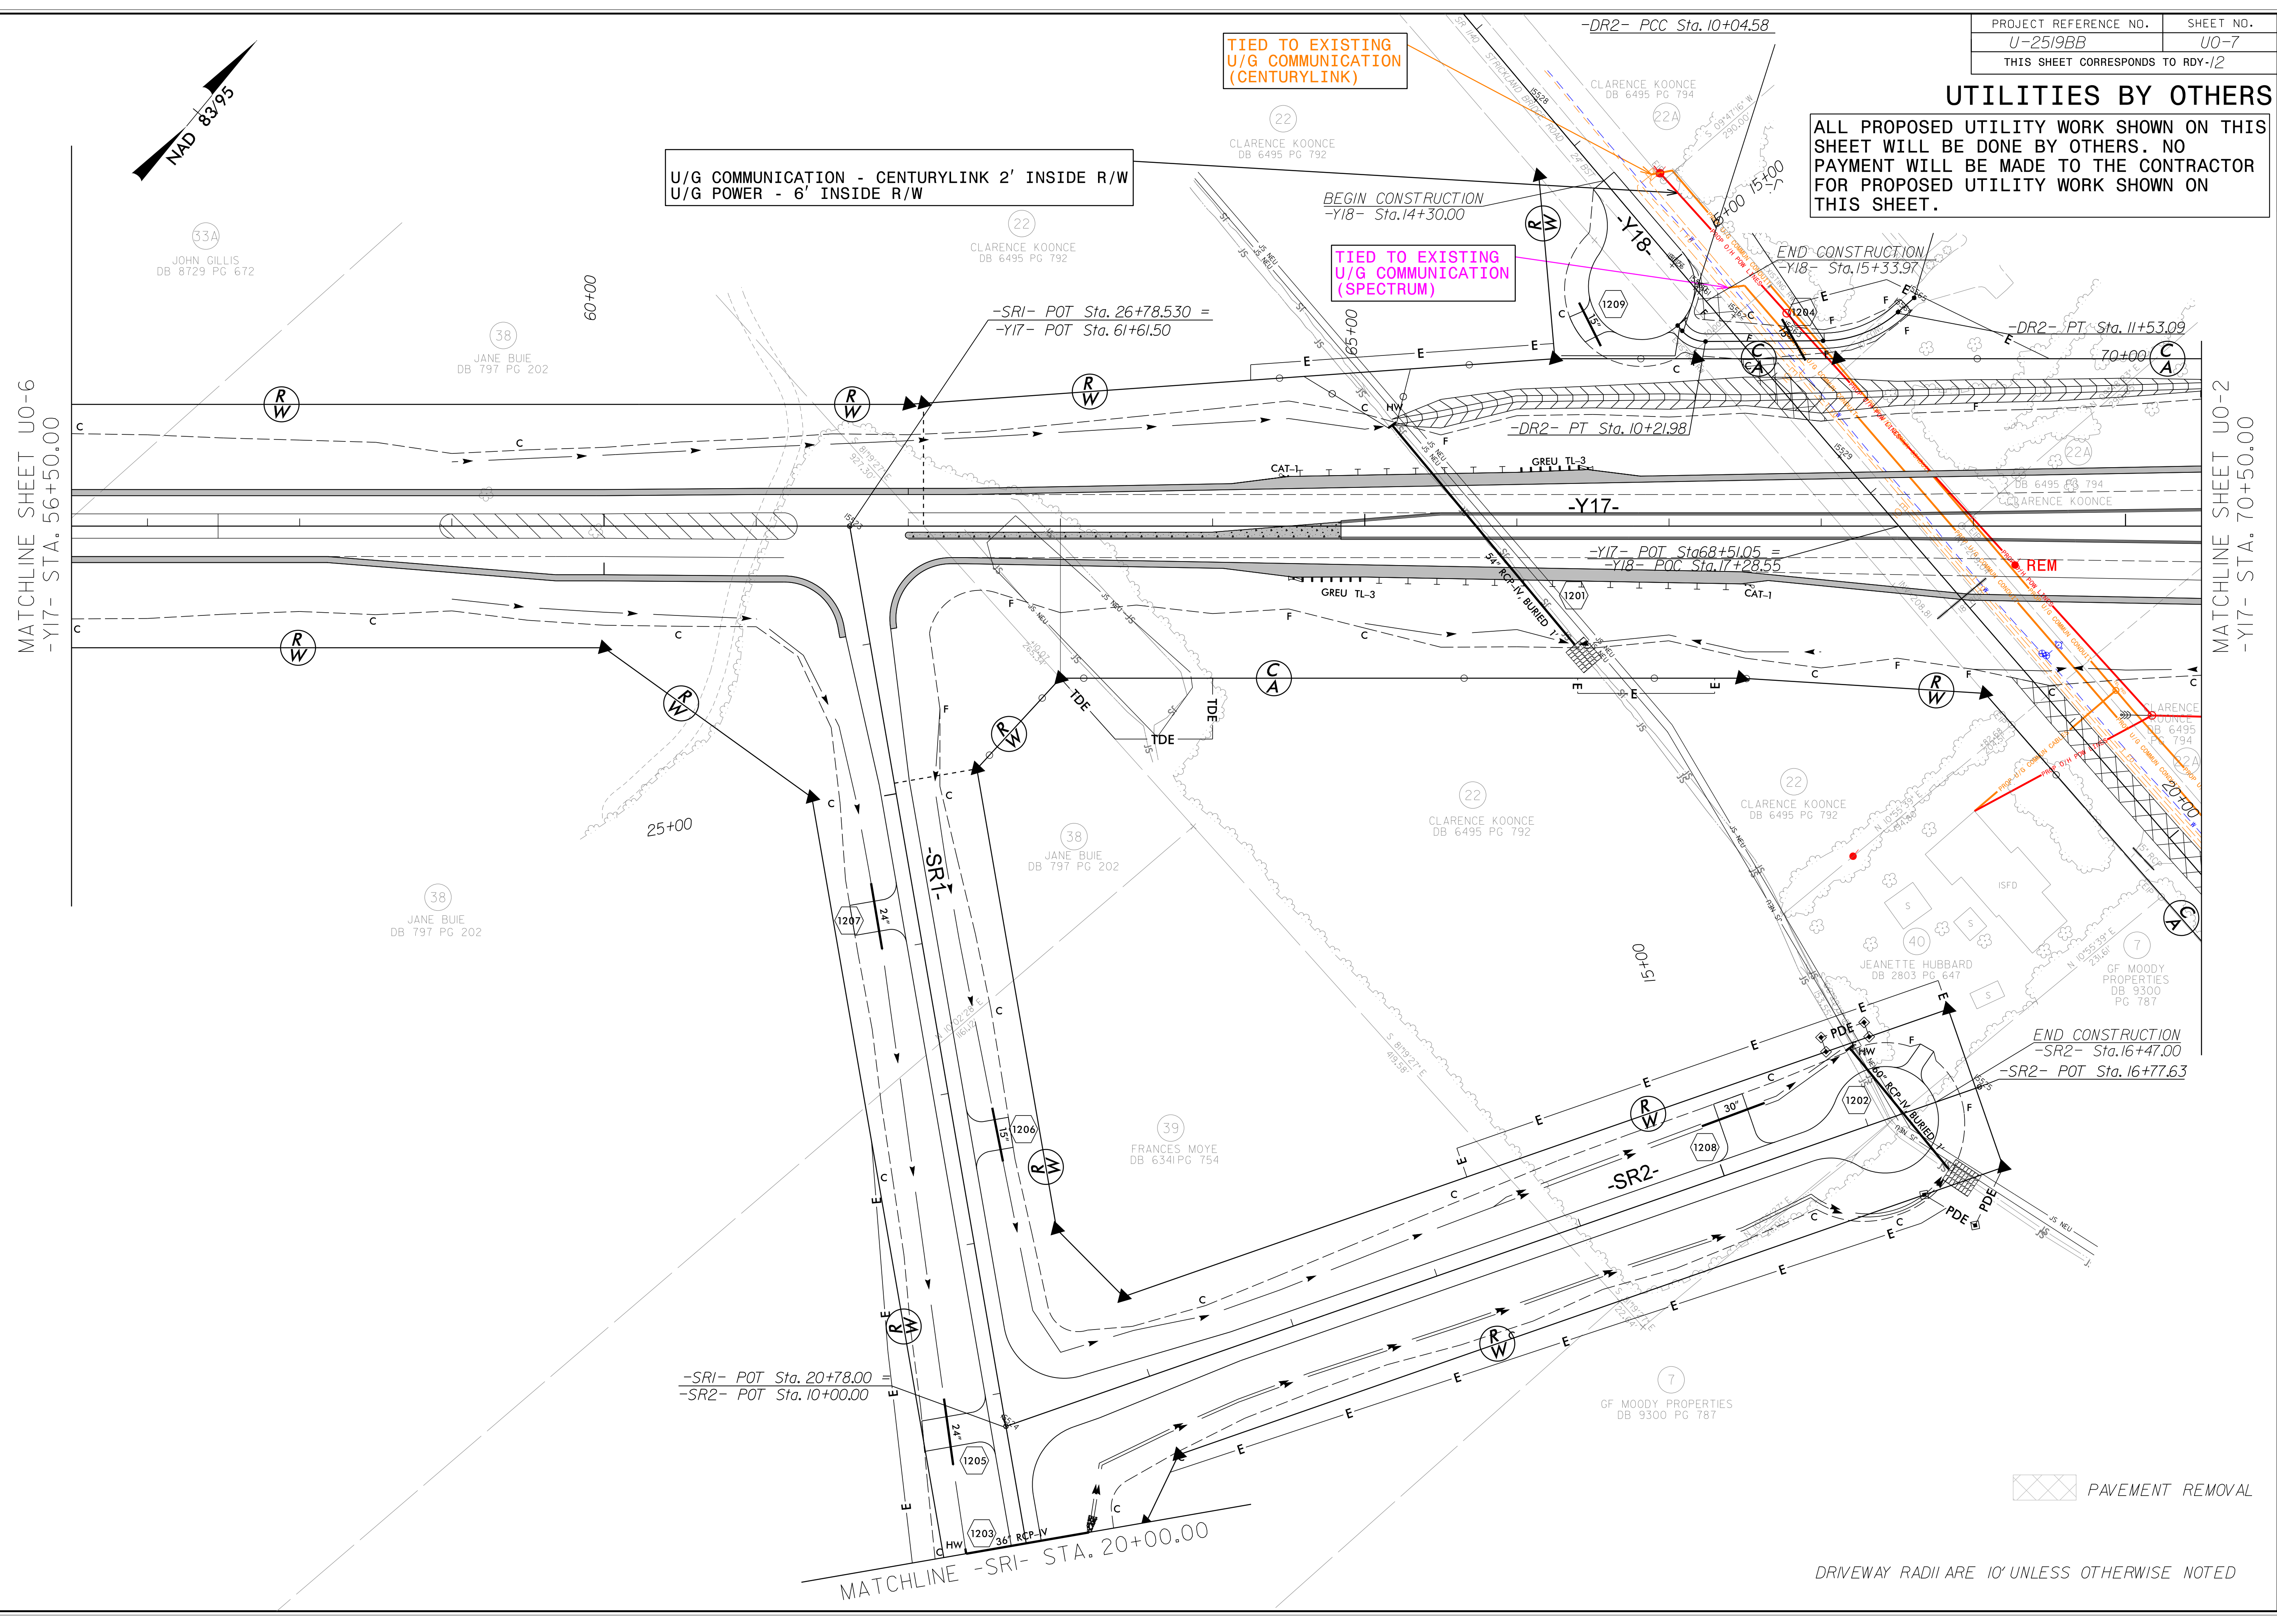

PAVEMENT REMOVAL

DRIVEWAY RADII ARE 10' UNLESS OTHERWISE NOTED

4:32:47 PM \\B01ProJ\U2519BB.ut_r.dwg U07_psh.dgn