


UTILITIES BY OTHERS

ALL PROPOSED UTILITY WORK SHOWN ON THIS SHEET WILL BE DONE BY OTHERS. NO PAYMENT WILL BE MADE TO THE CONTRACTOR FOR PROPOSED UTILITY WORK SHOWN ON THIS SHEET.

5/14/99
4:44:04 PM U:\60\Proj\U2519BB.ut_r.dwg U010.psh.dgn
ties\Eng\58151515

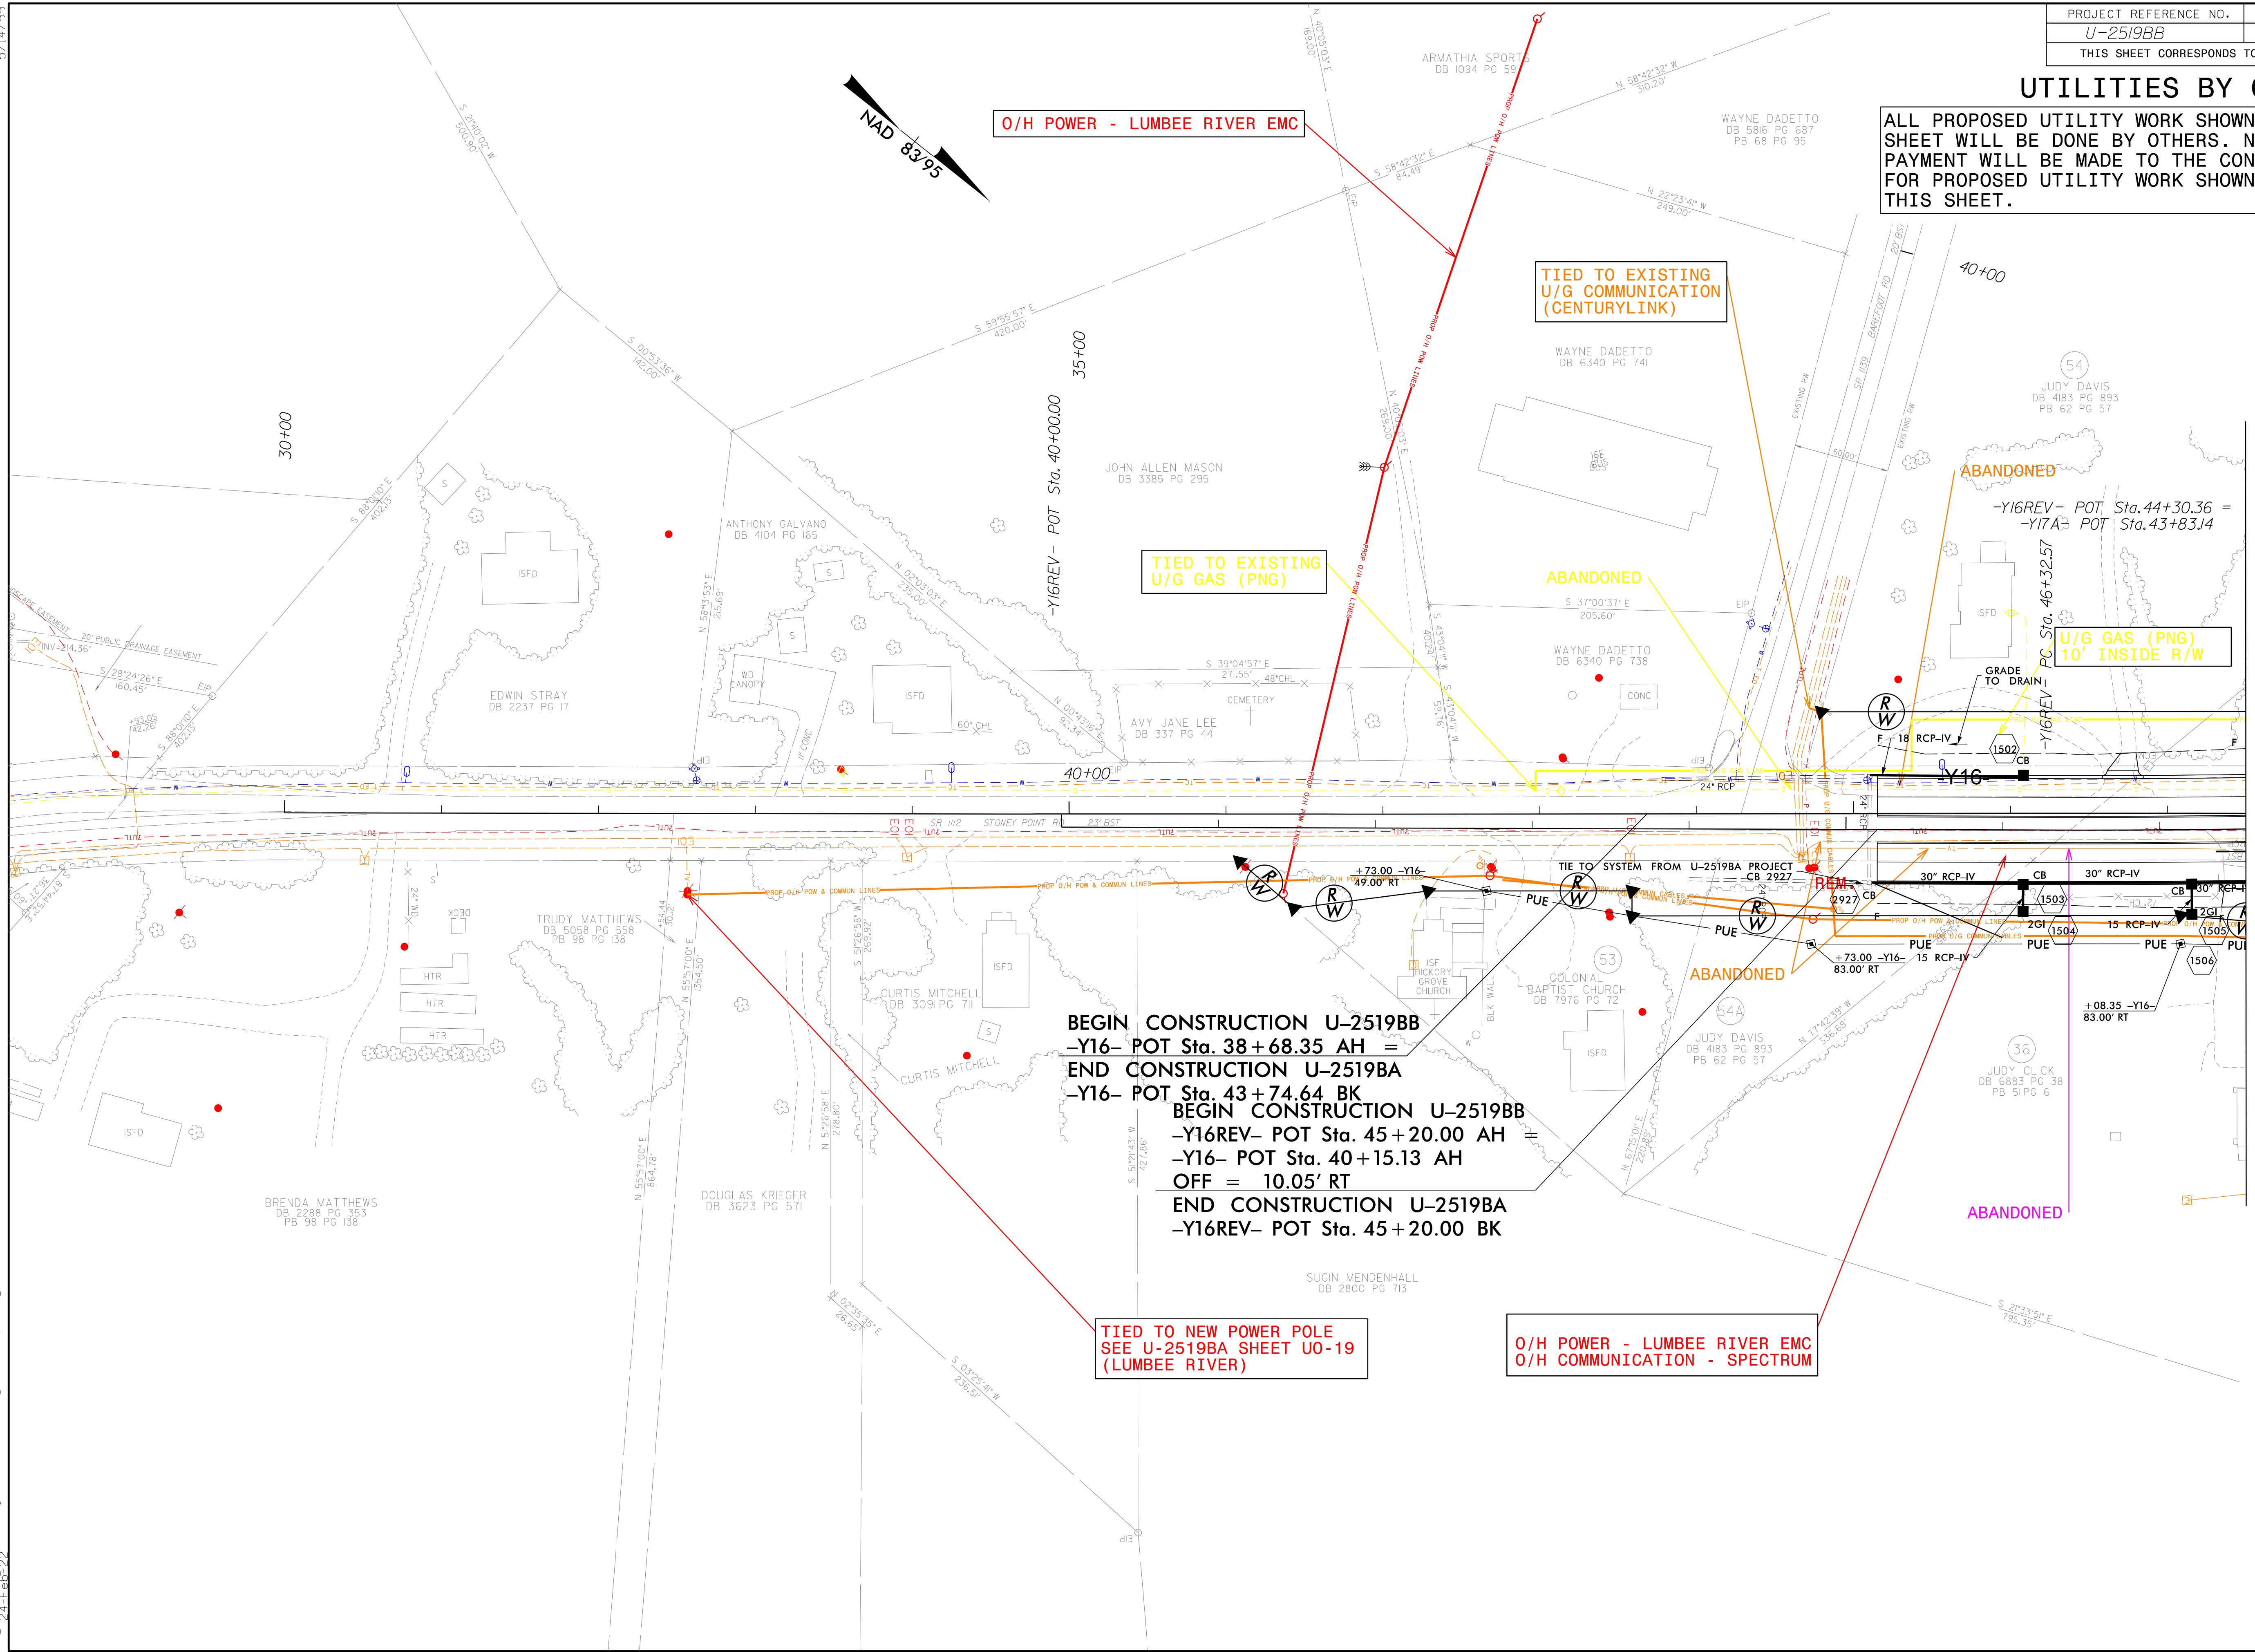

O/H POWER - LUMBEE RIVER EMC

TIED TO EXISTING U/G COMMUNICATION (CENTURYLINK)

TIED TO EXISTING U/G GAS (PNG)

U/G GAS (PNG) 10' INSIDE R/W

BEGIN CONSTRUCTION U-2519BB
 -Y16- POT Sta. 38+68.35 AH =
END CONSTRUCTION U-2519BA
 -Y16- POT Sta. 43+74.64 BK
BEGIN CONSTRUCTION U-2519BB
 -Y16REV- POT Sta. 45+20.00 AH =
 -Y16- POT Sta. 40+15.13 AH
 OFF = 10.05' RT
END CONSTRUCTION U-2519BA
 -Y16REV- POT Sta. 45+20.00 BK

TIED TO NEW POWER POLE
 SEE U-2519BA SHEET U0-19
 (LUMBEE RIVER)

O/H POWER - LUMBEE RIVER EMC
 O/H COMMUNICATION - SPECTRUM

MATCHLINE SHEET U0-6
 -Y16- STA. 42+50.00