


8/23/99

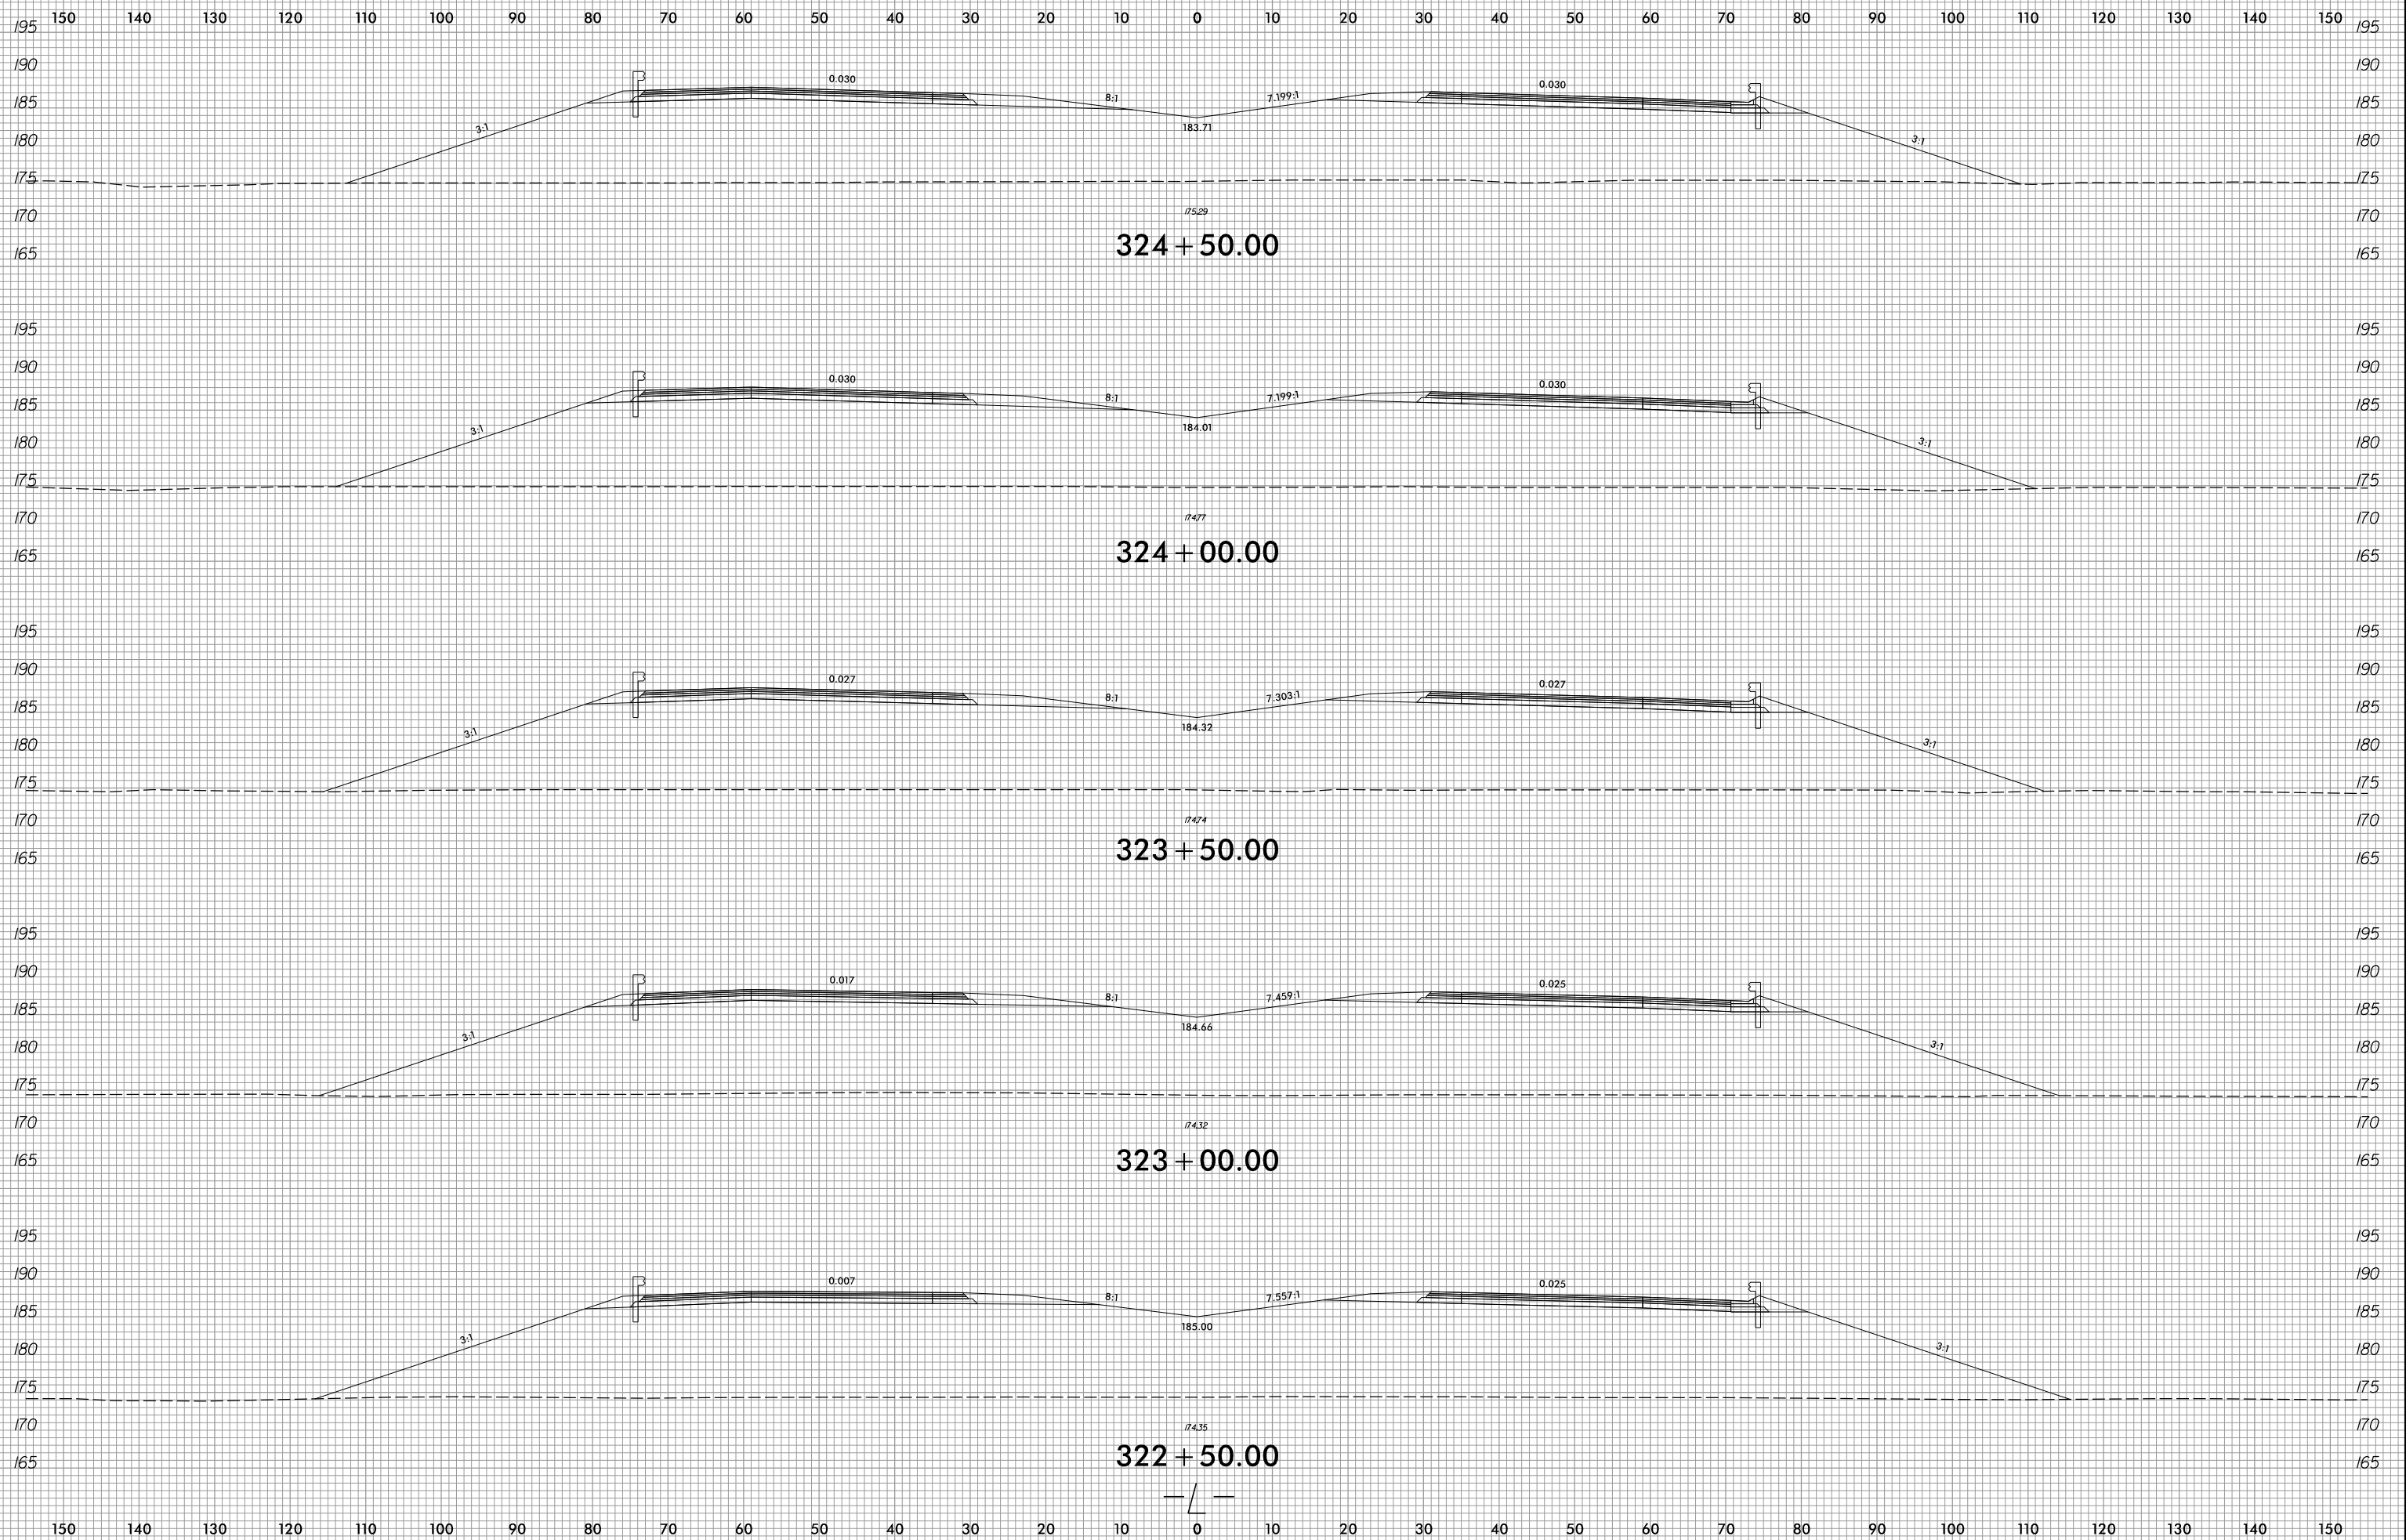

2/8/2022
F:\Roadway\XSC\Xpl\U2519BA_Rdy_xpl.L.dgn
Jinison