


8/23/99

	PROJ. REFERENCE NO.	SHEET NO.
	U-2519BA	X-7

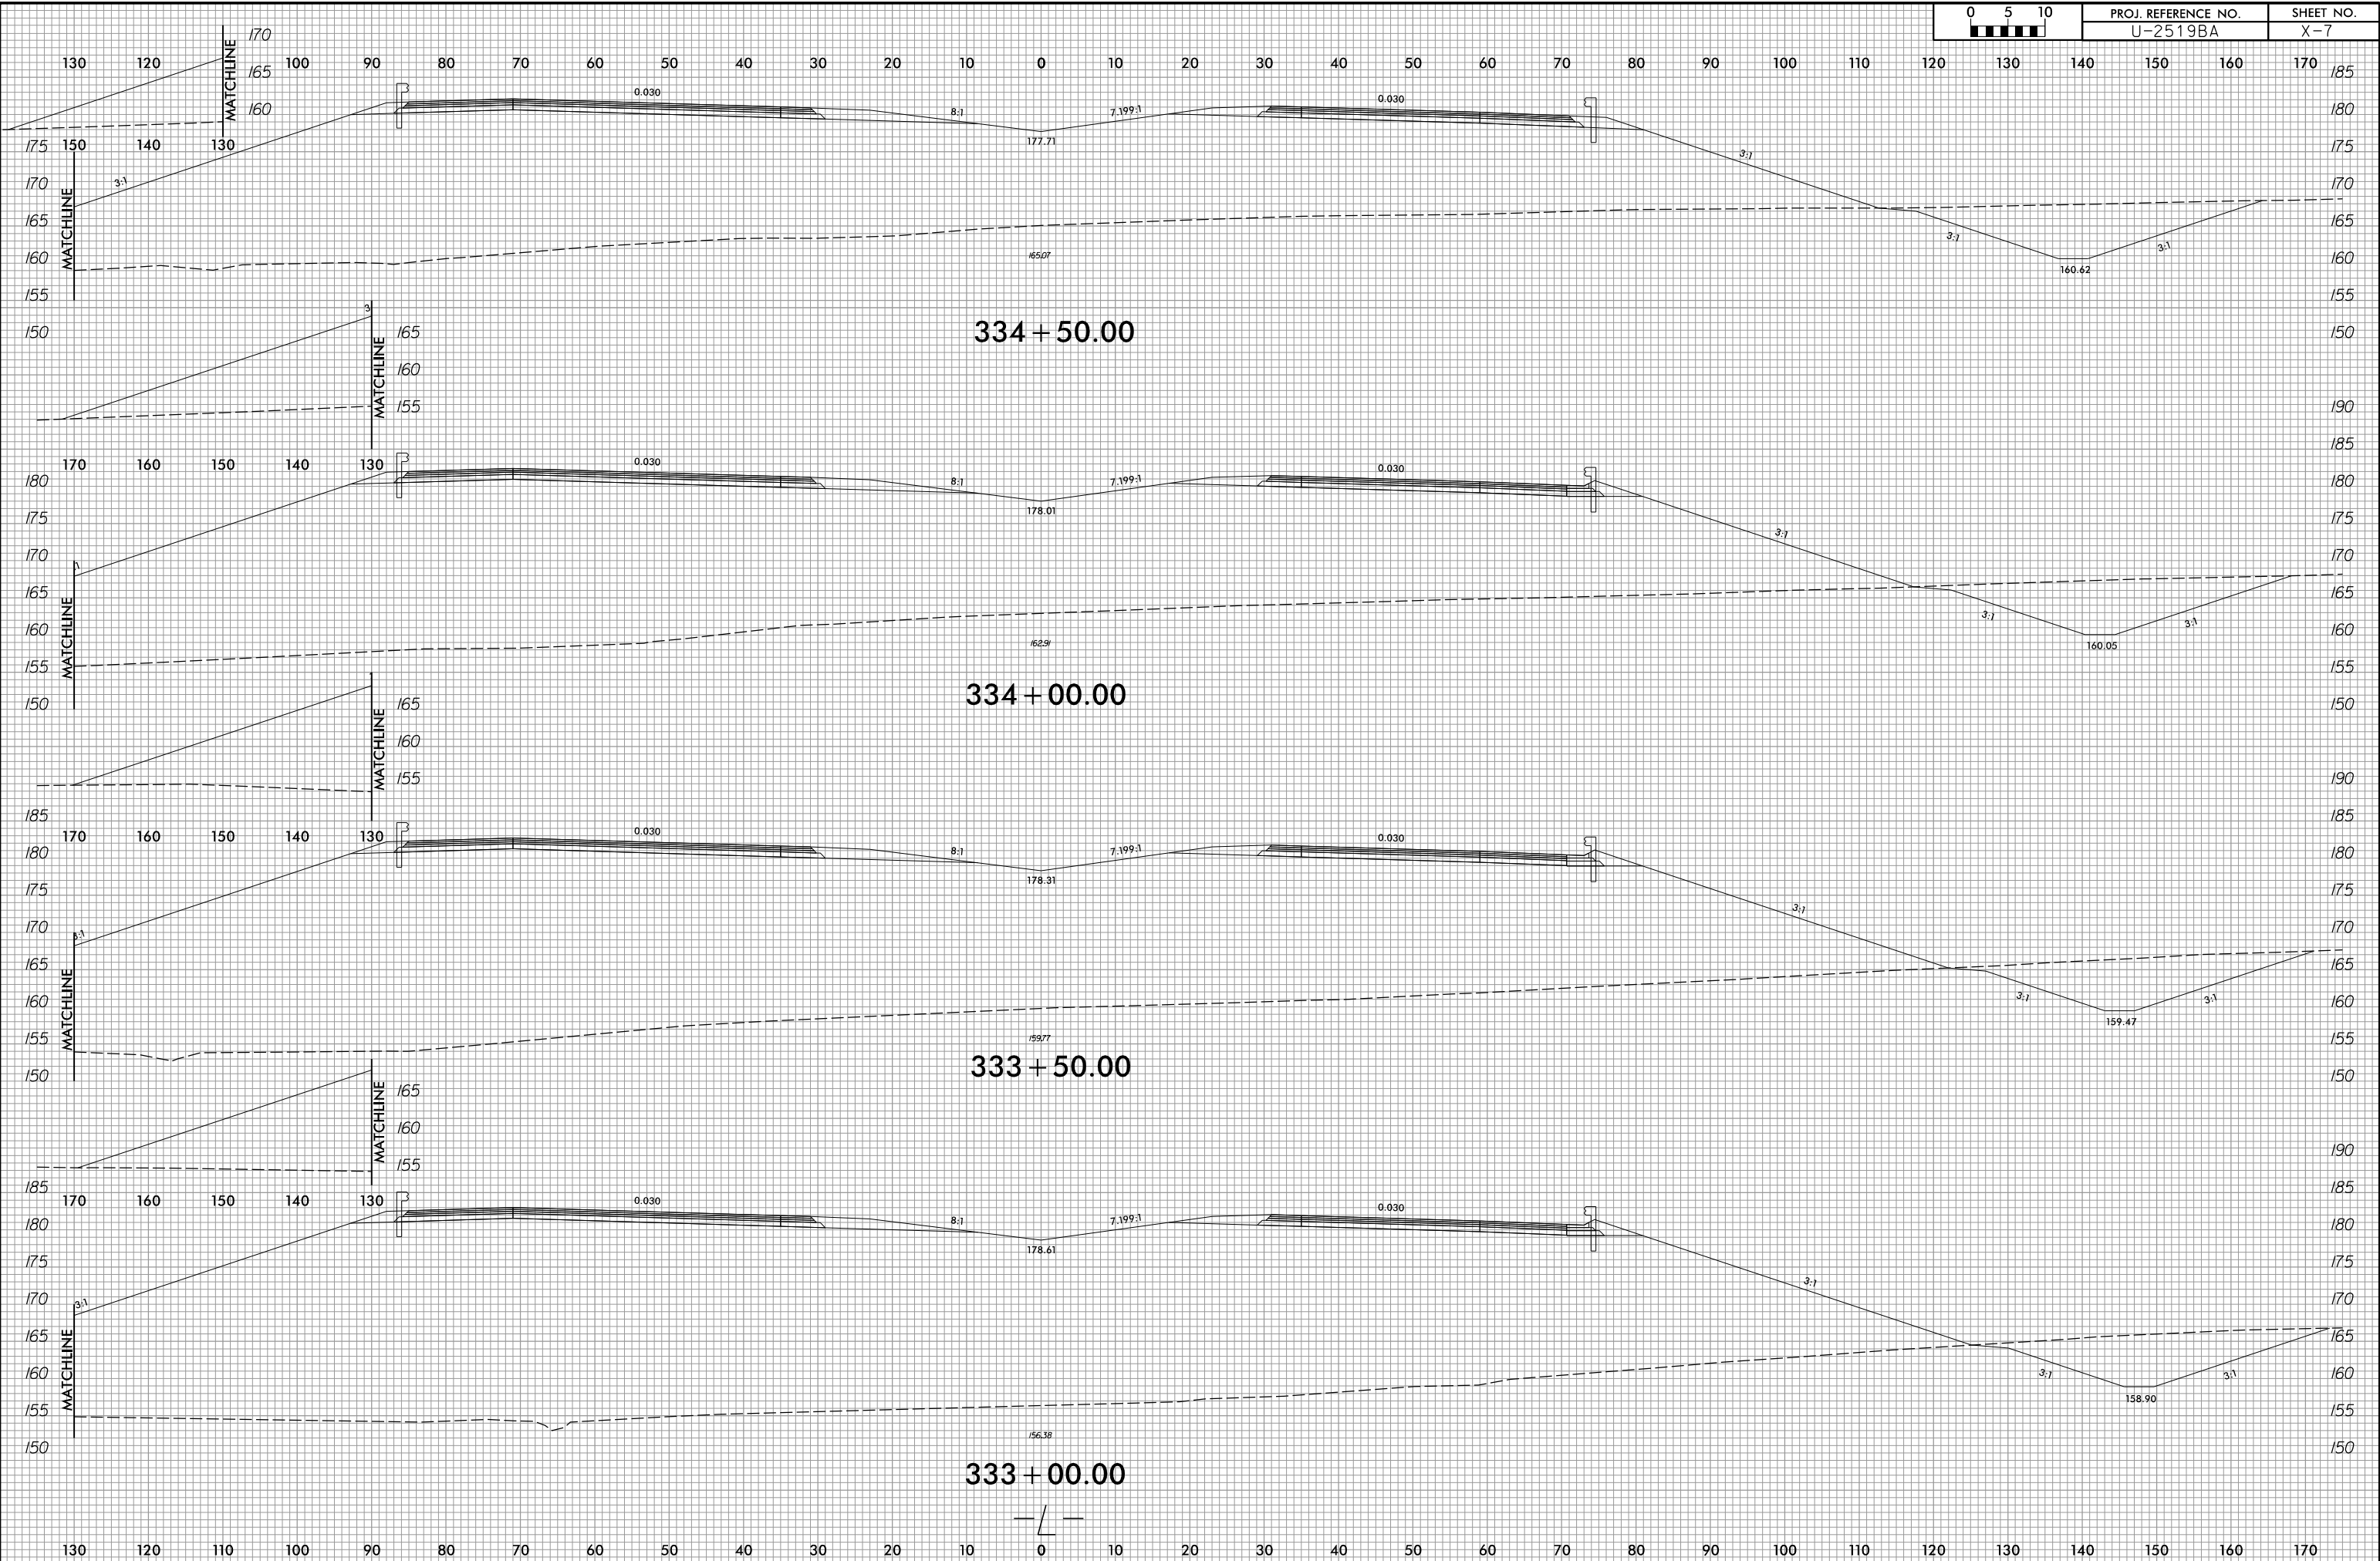

2/8/2022
F:\Roadway\XSC\xp1\U2519BA_Rdy_xp1.L.dgn
jinson