


8/23/99

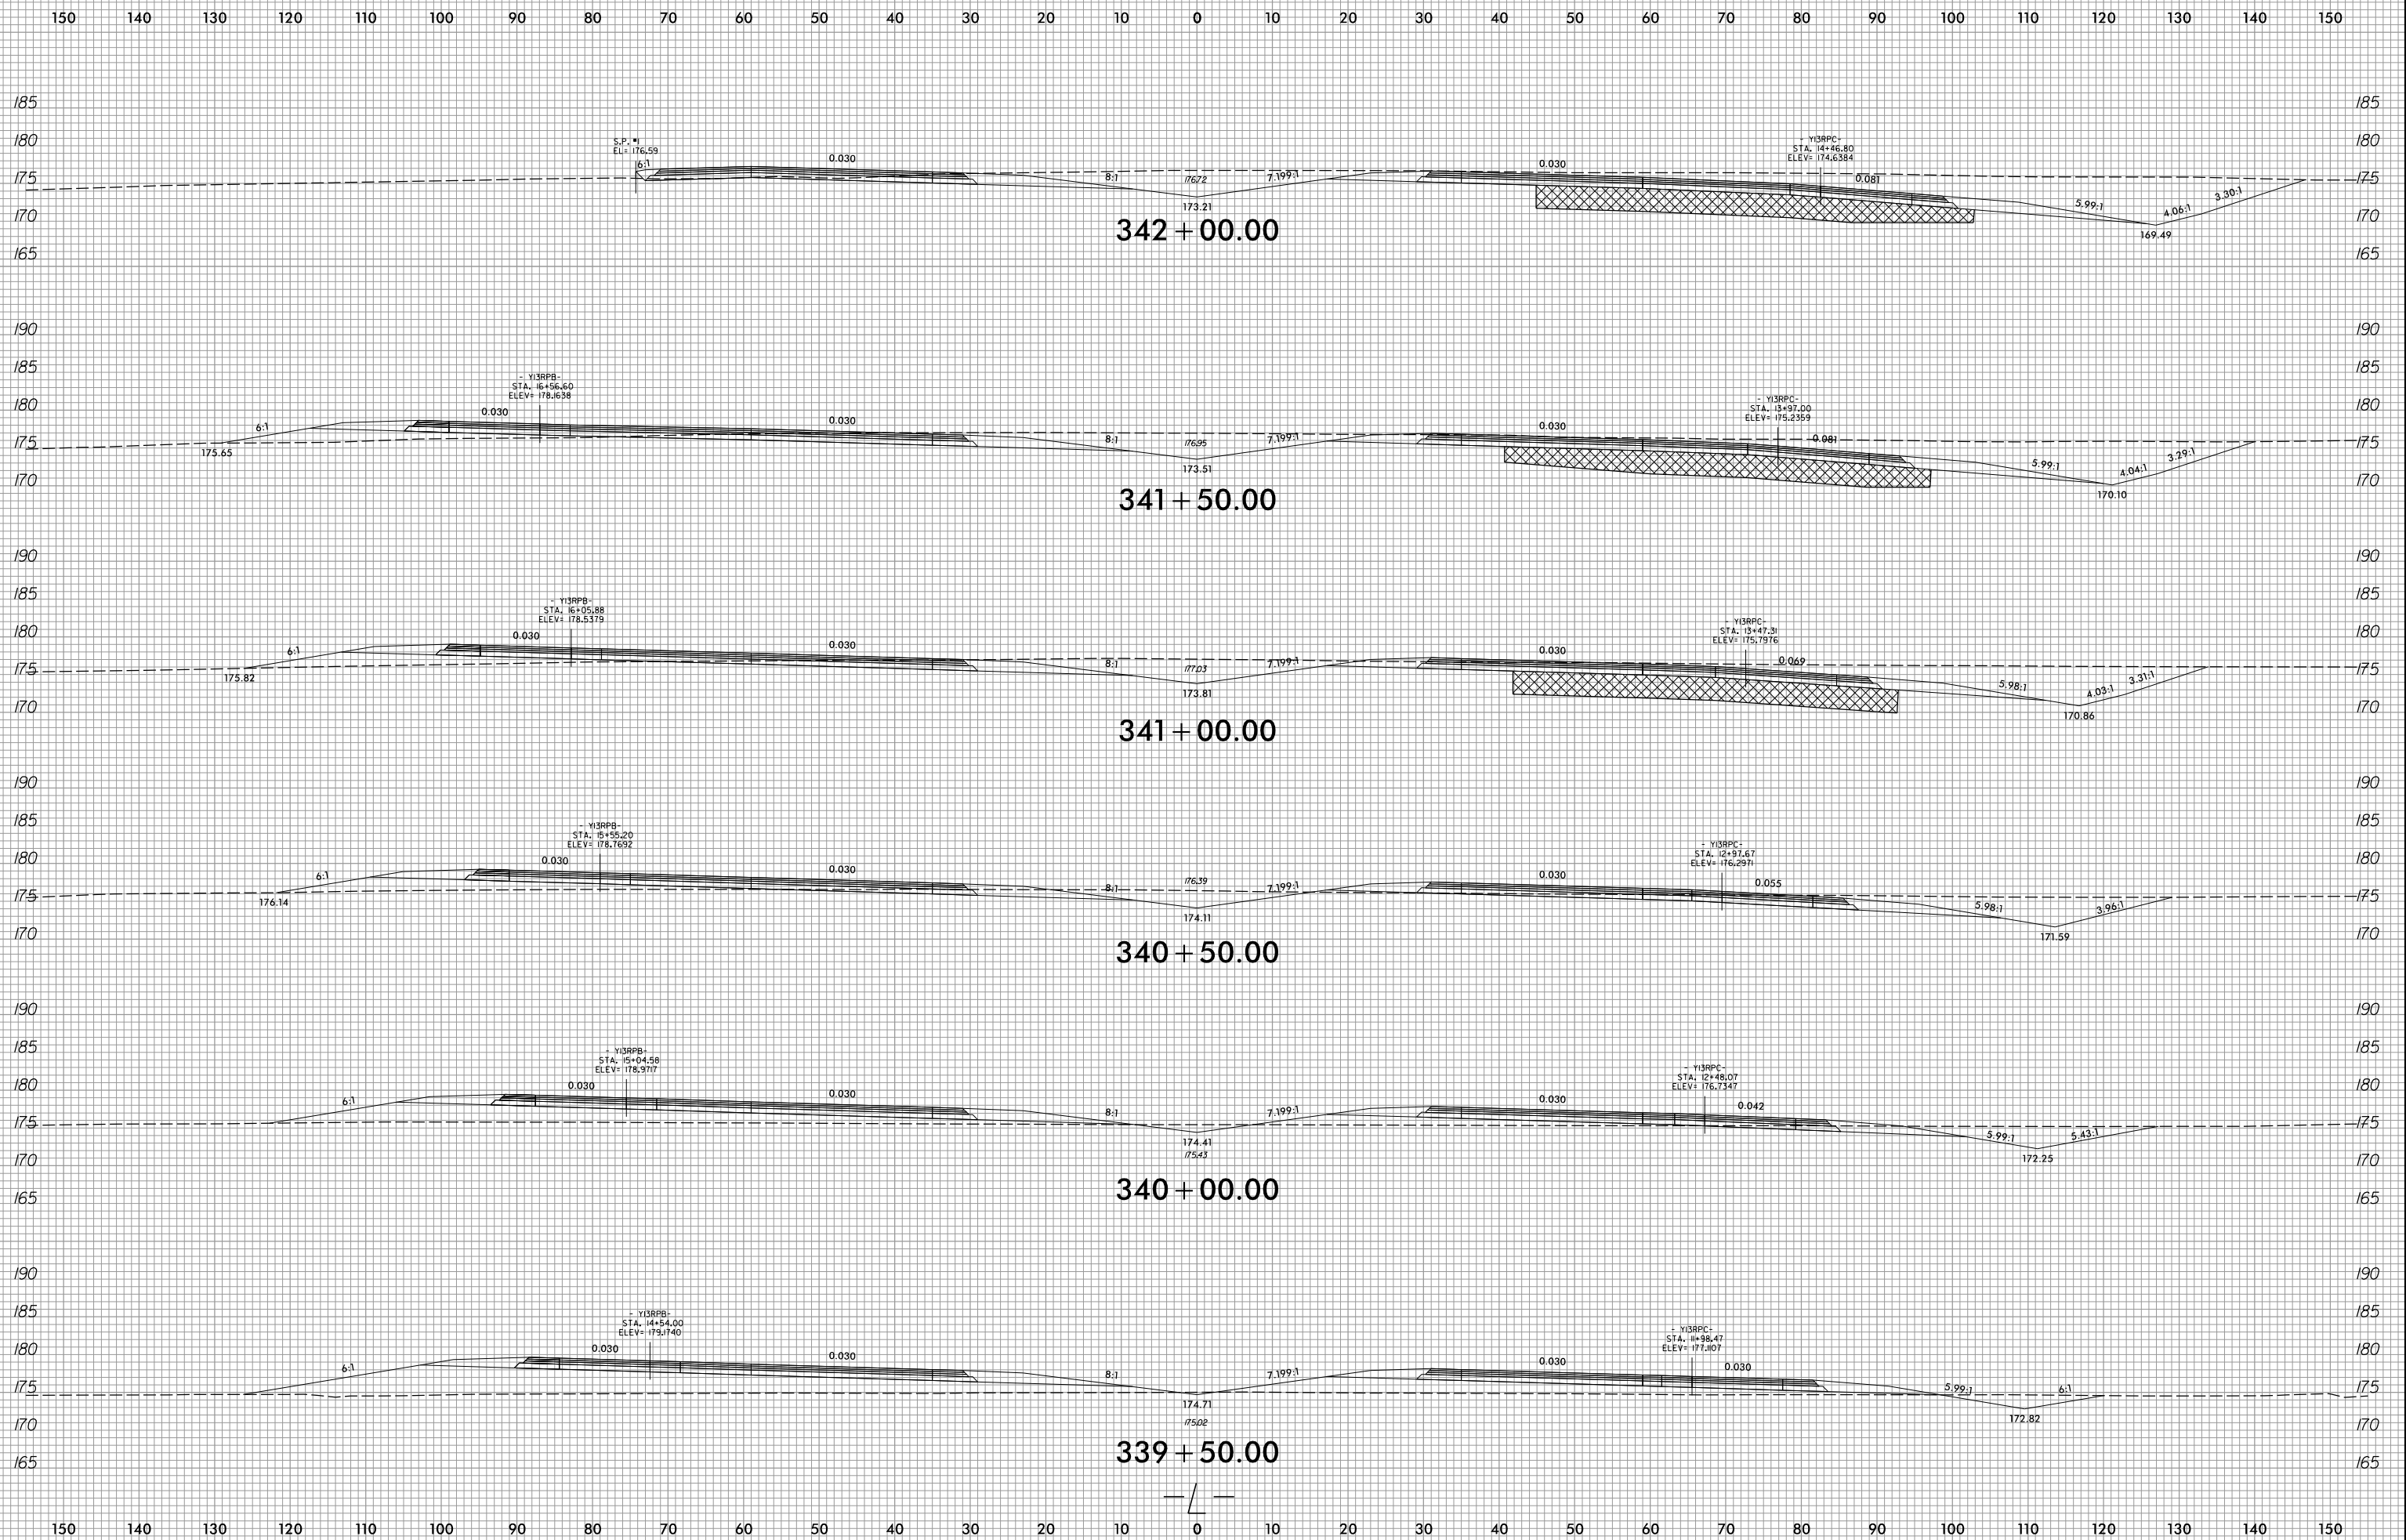

2/8/2022
R:\Roadway\XSC\xp1\U2519BA_Rdy_xp1.L.dgn
Jinison