


8/23/99

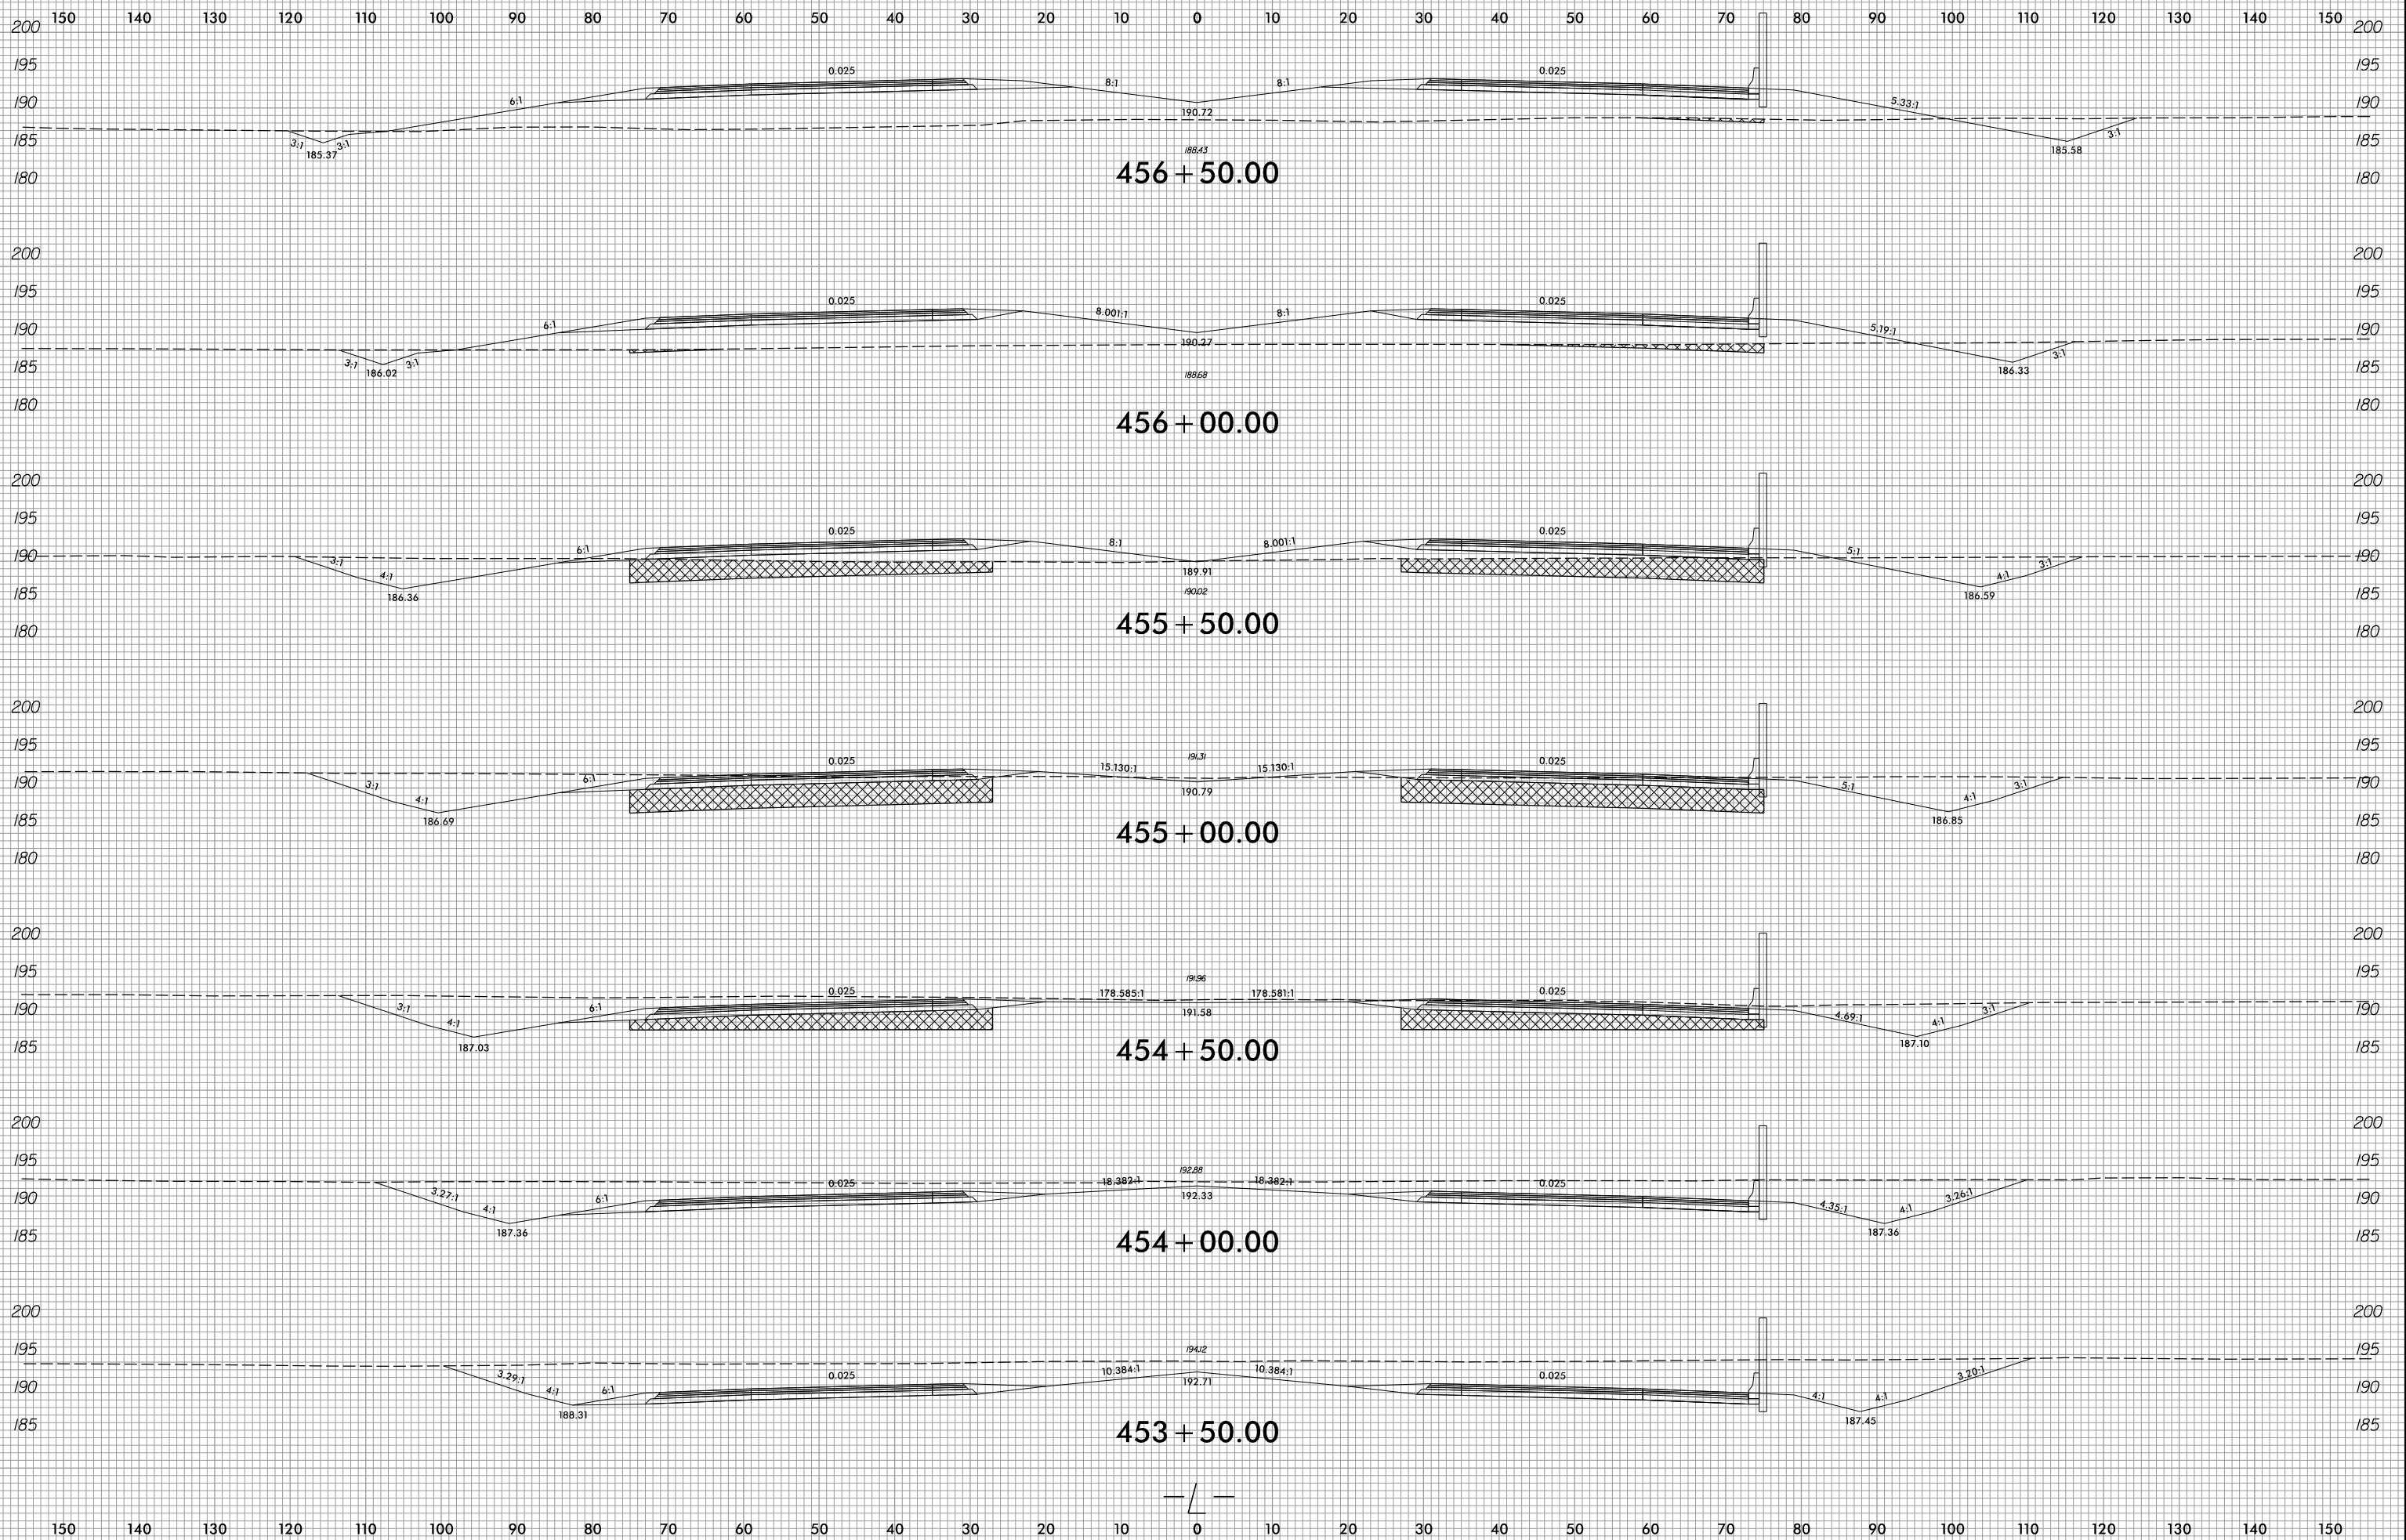

2/8/2022  
F:\Roadway\XSC\Xpl\U2519BA\_Rdy\_xpl.L.dgn  
Jinison

