



8/23/99

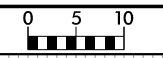

PROJ. REFERENCE NO.	SHEET NO.
U-2519BA	X-103

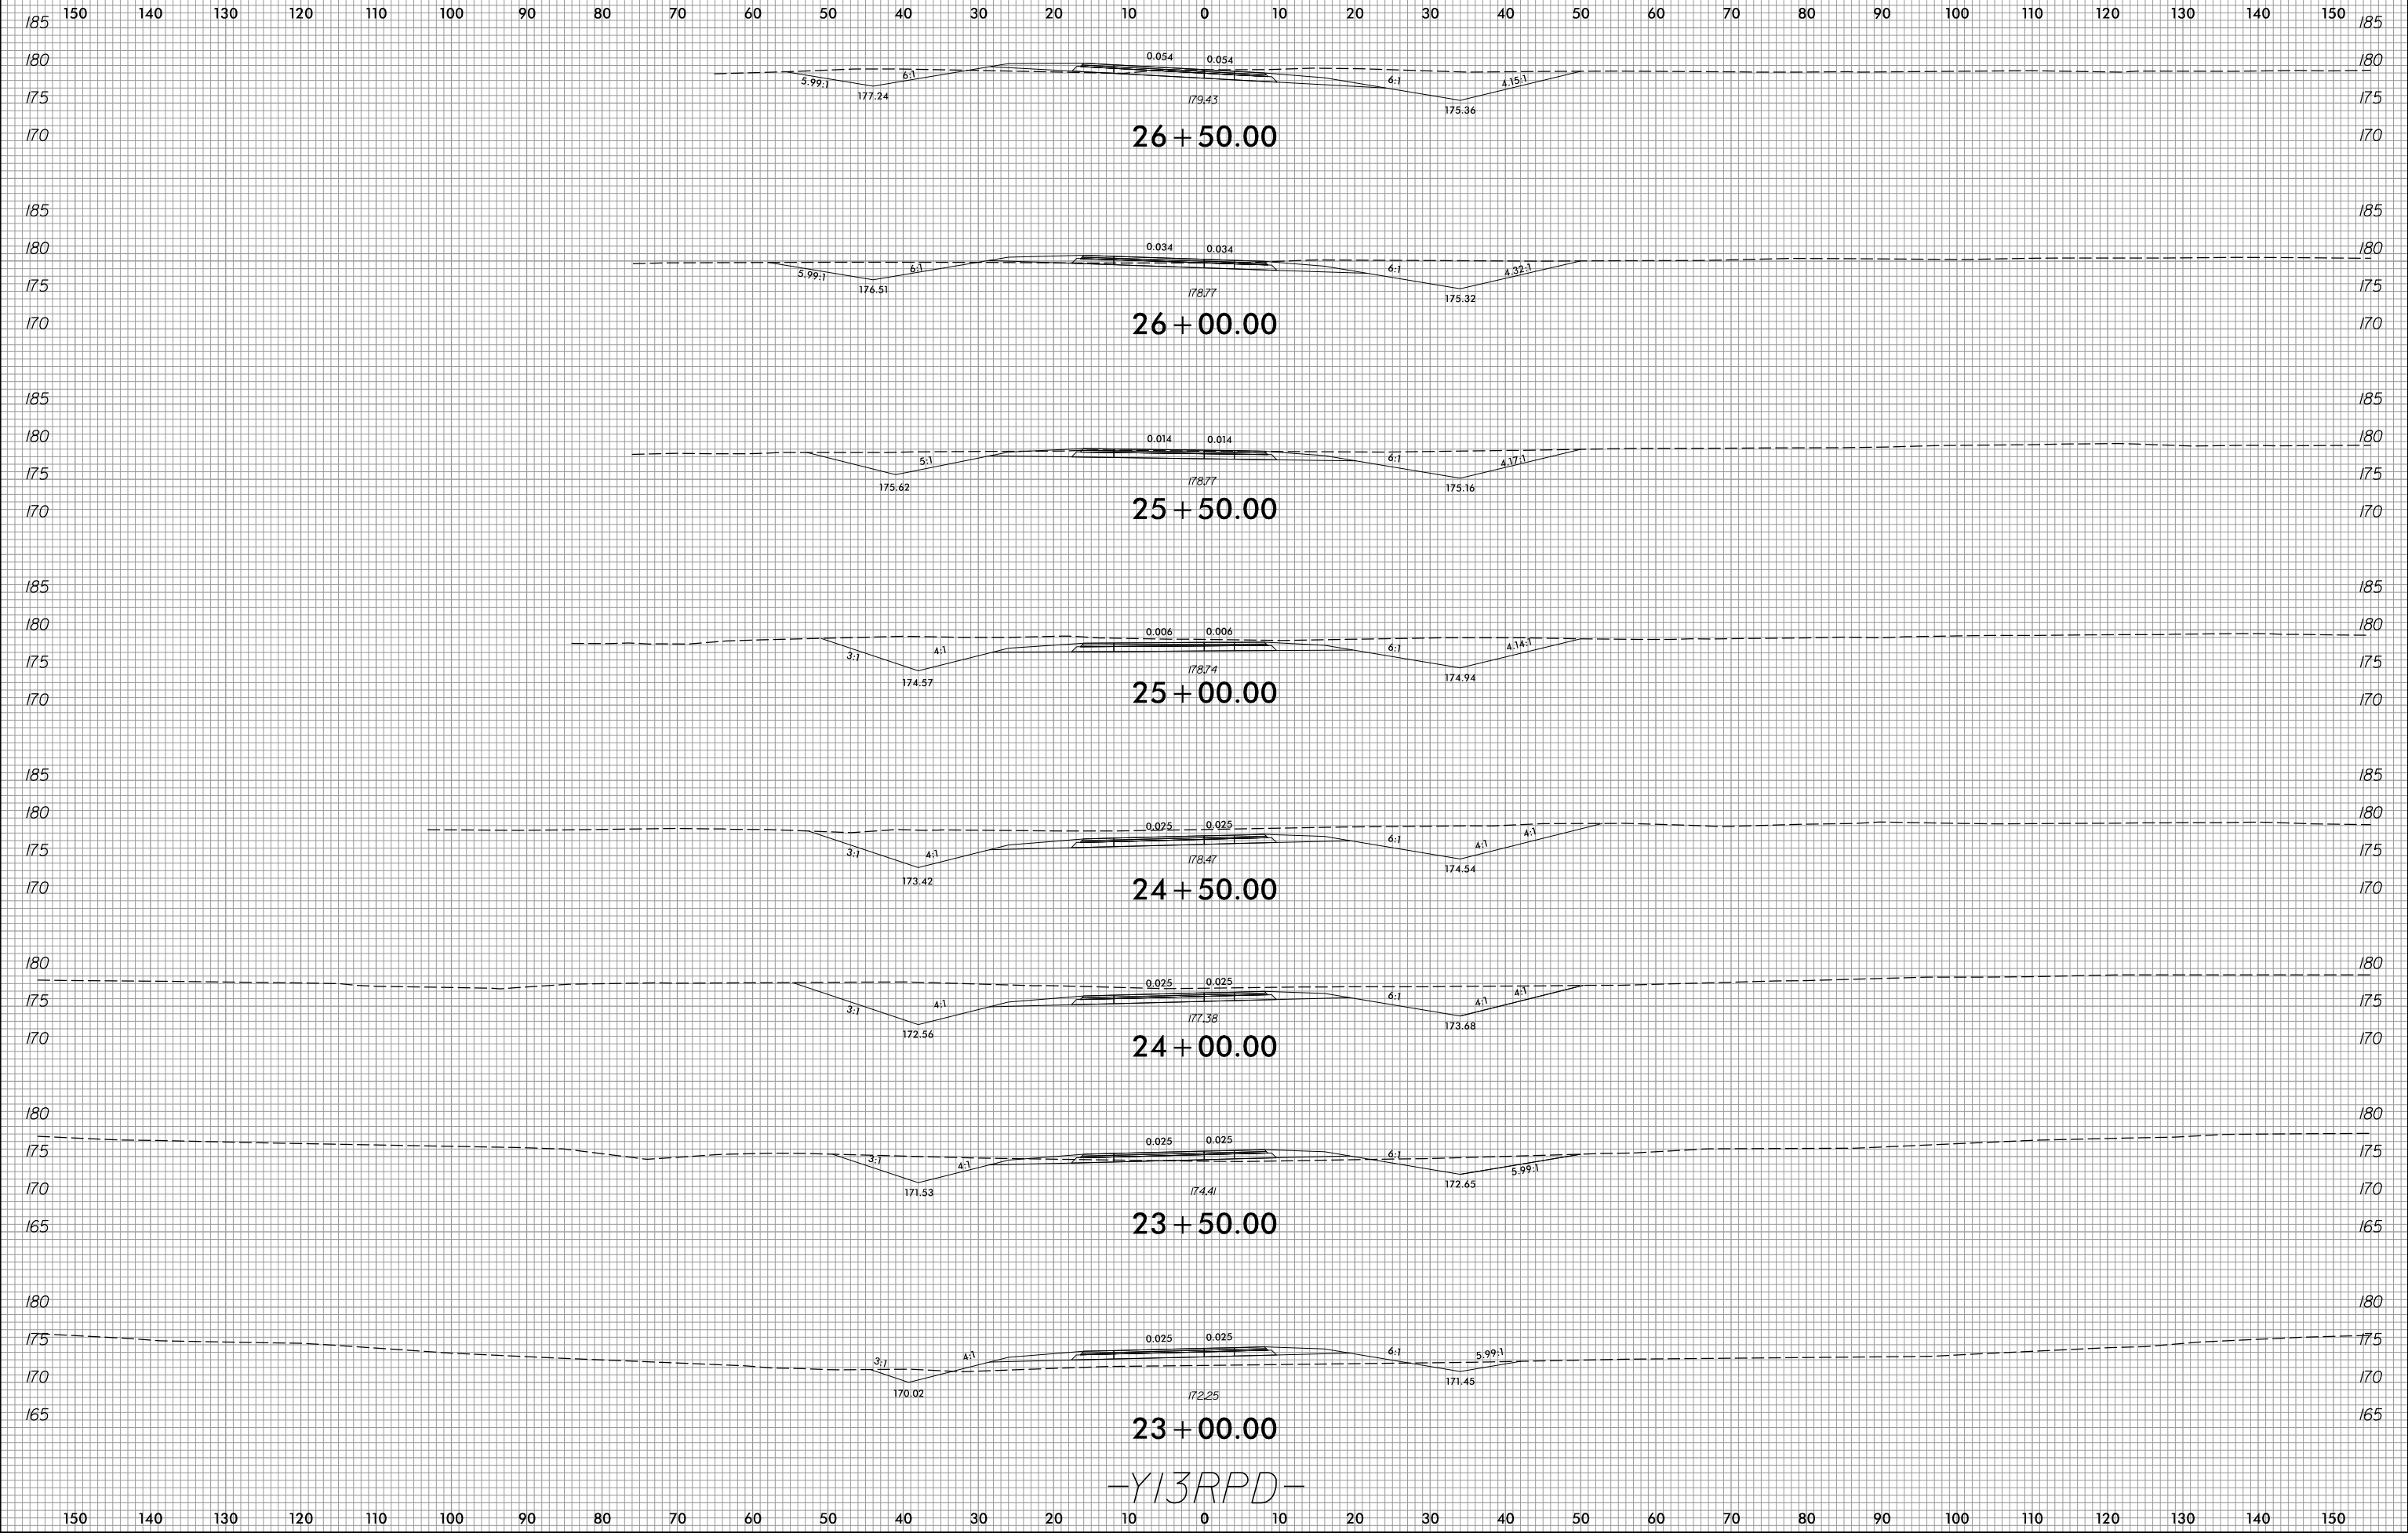

2/8/2022
R:\Roadway\XSC\xp1\U2519BA_Rdy_xpl_Y13RPD.dgn
Munson