


8/23/99



| | |
|---------------------|-----------|
| PROJ. REFERENCE NO. | SHEET NO. |
| U-2519BA | X-105 |

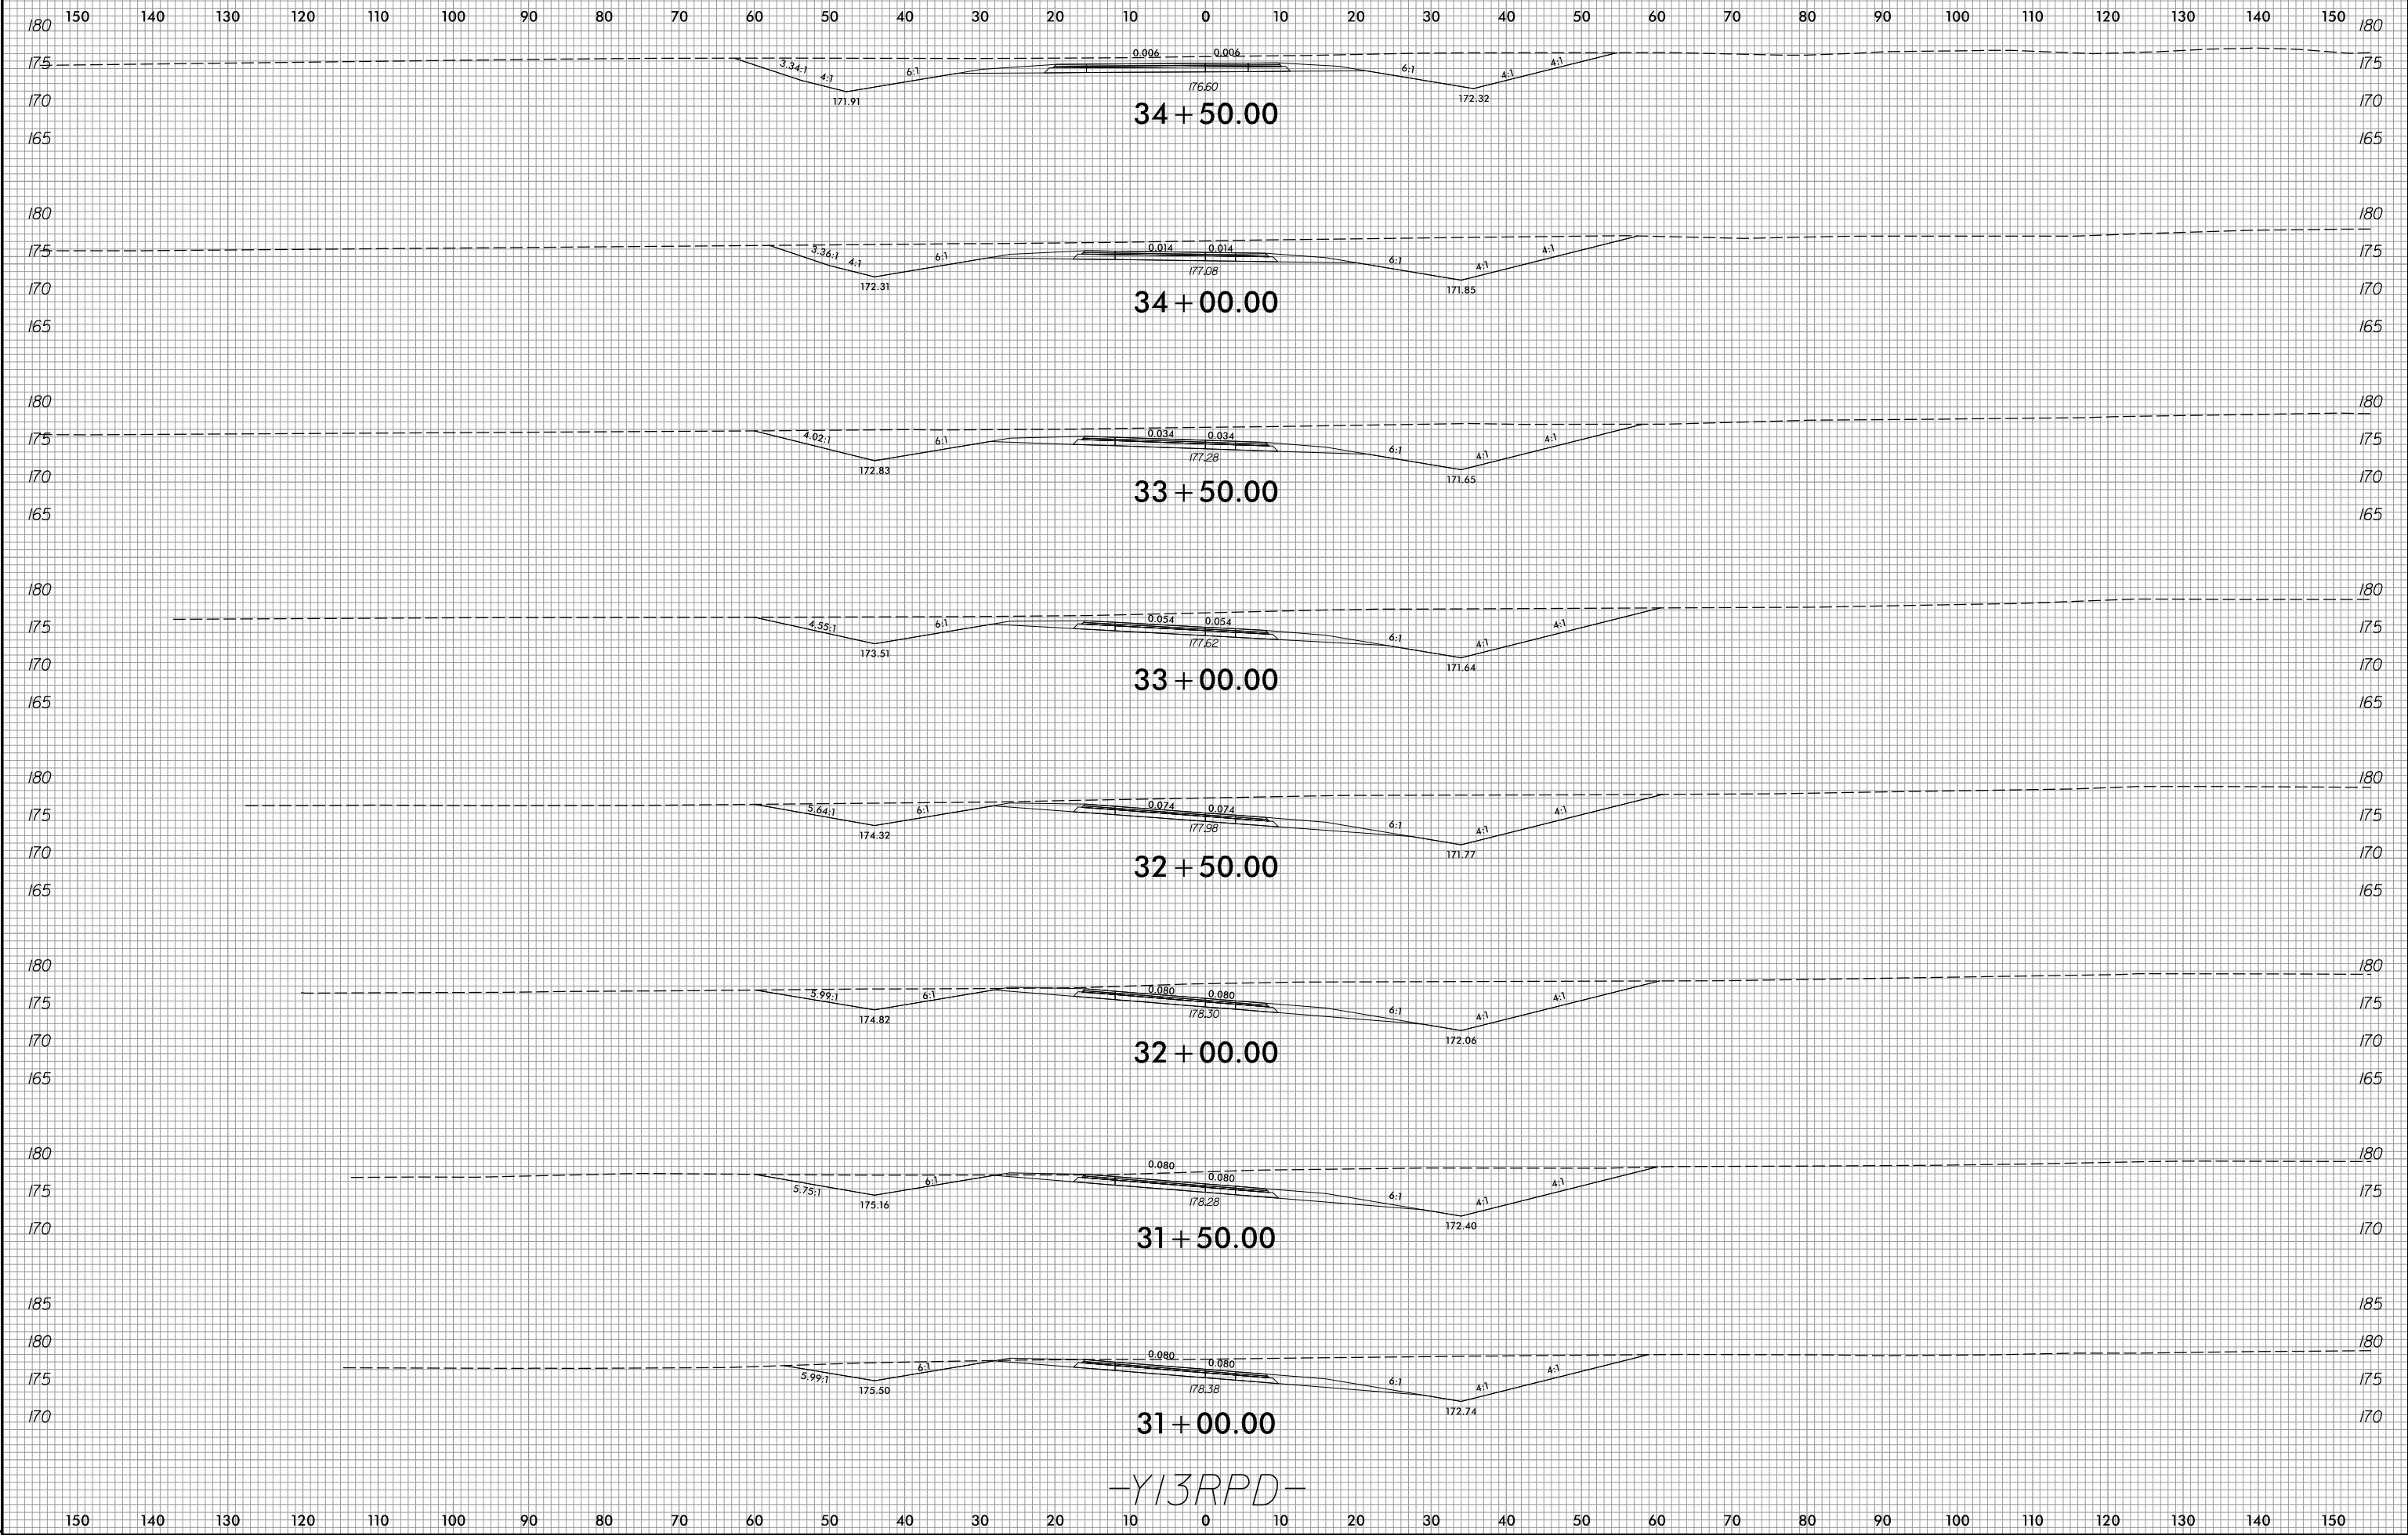

-Y13RPD-

2/8/2022
R:\Roadway\XSC\xp1\U2519BA_Rdy_xpl_Y13RPD.dgn
Munson