



6/23/16

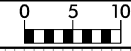

PROJ. REFERENCE NO.	SHEET NO.
U-2519BA	X-107

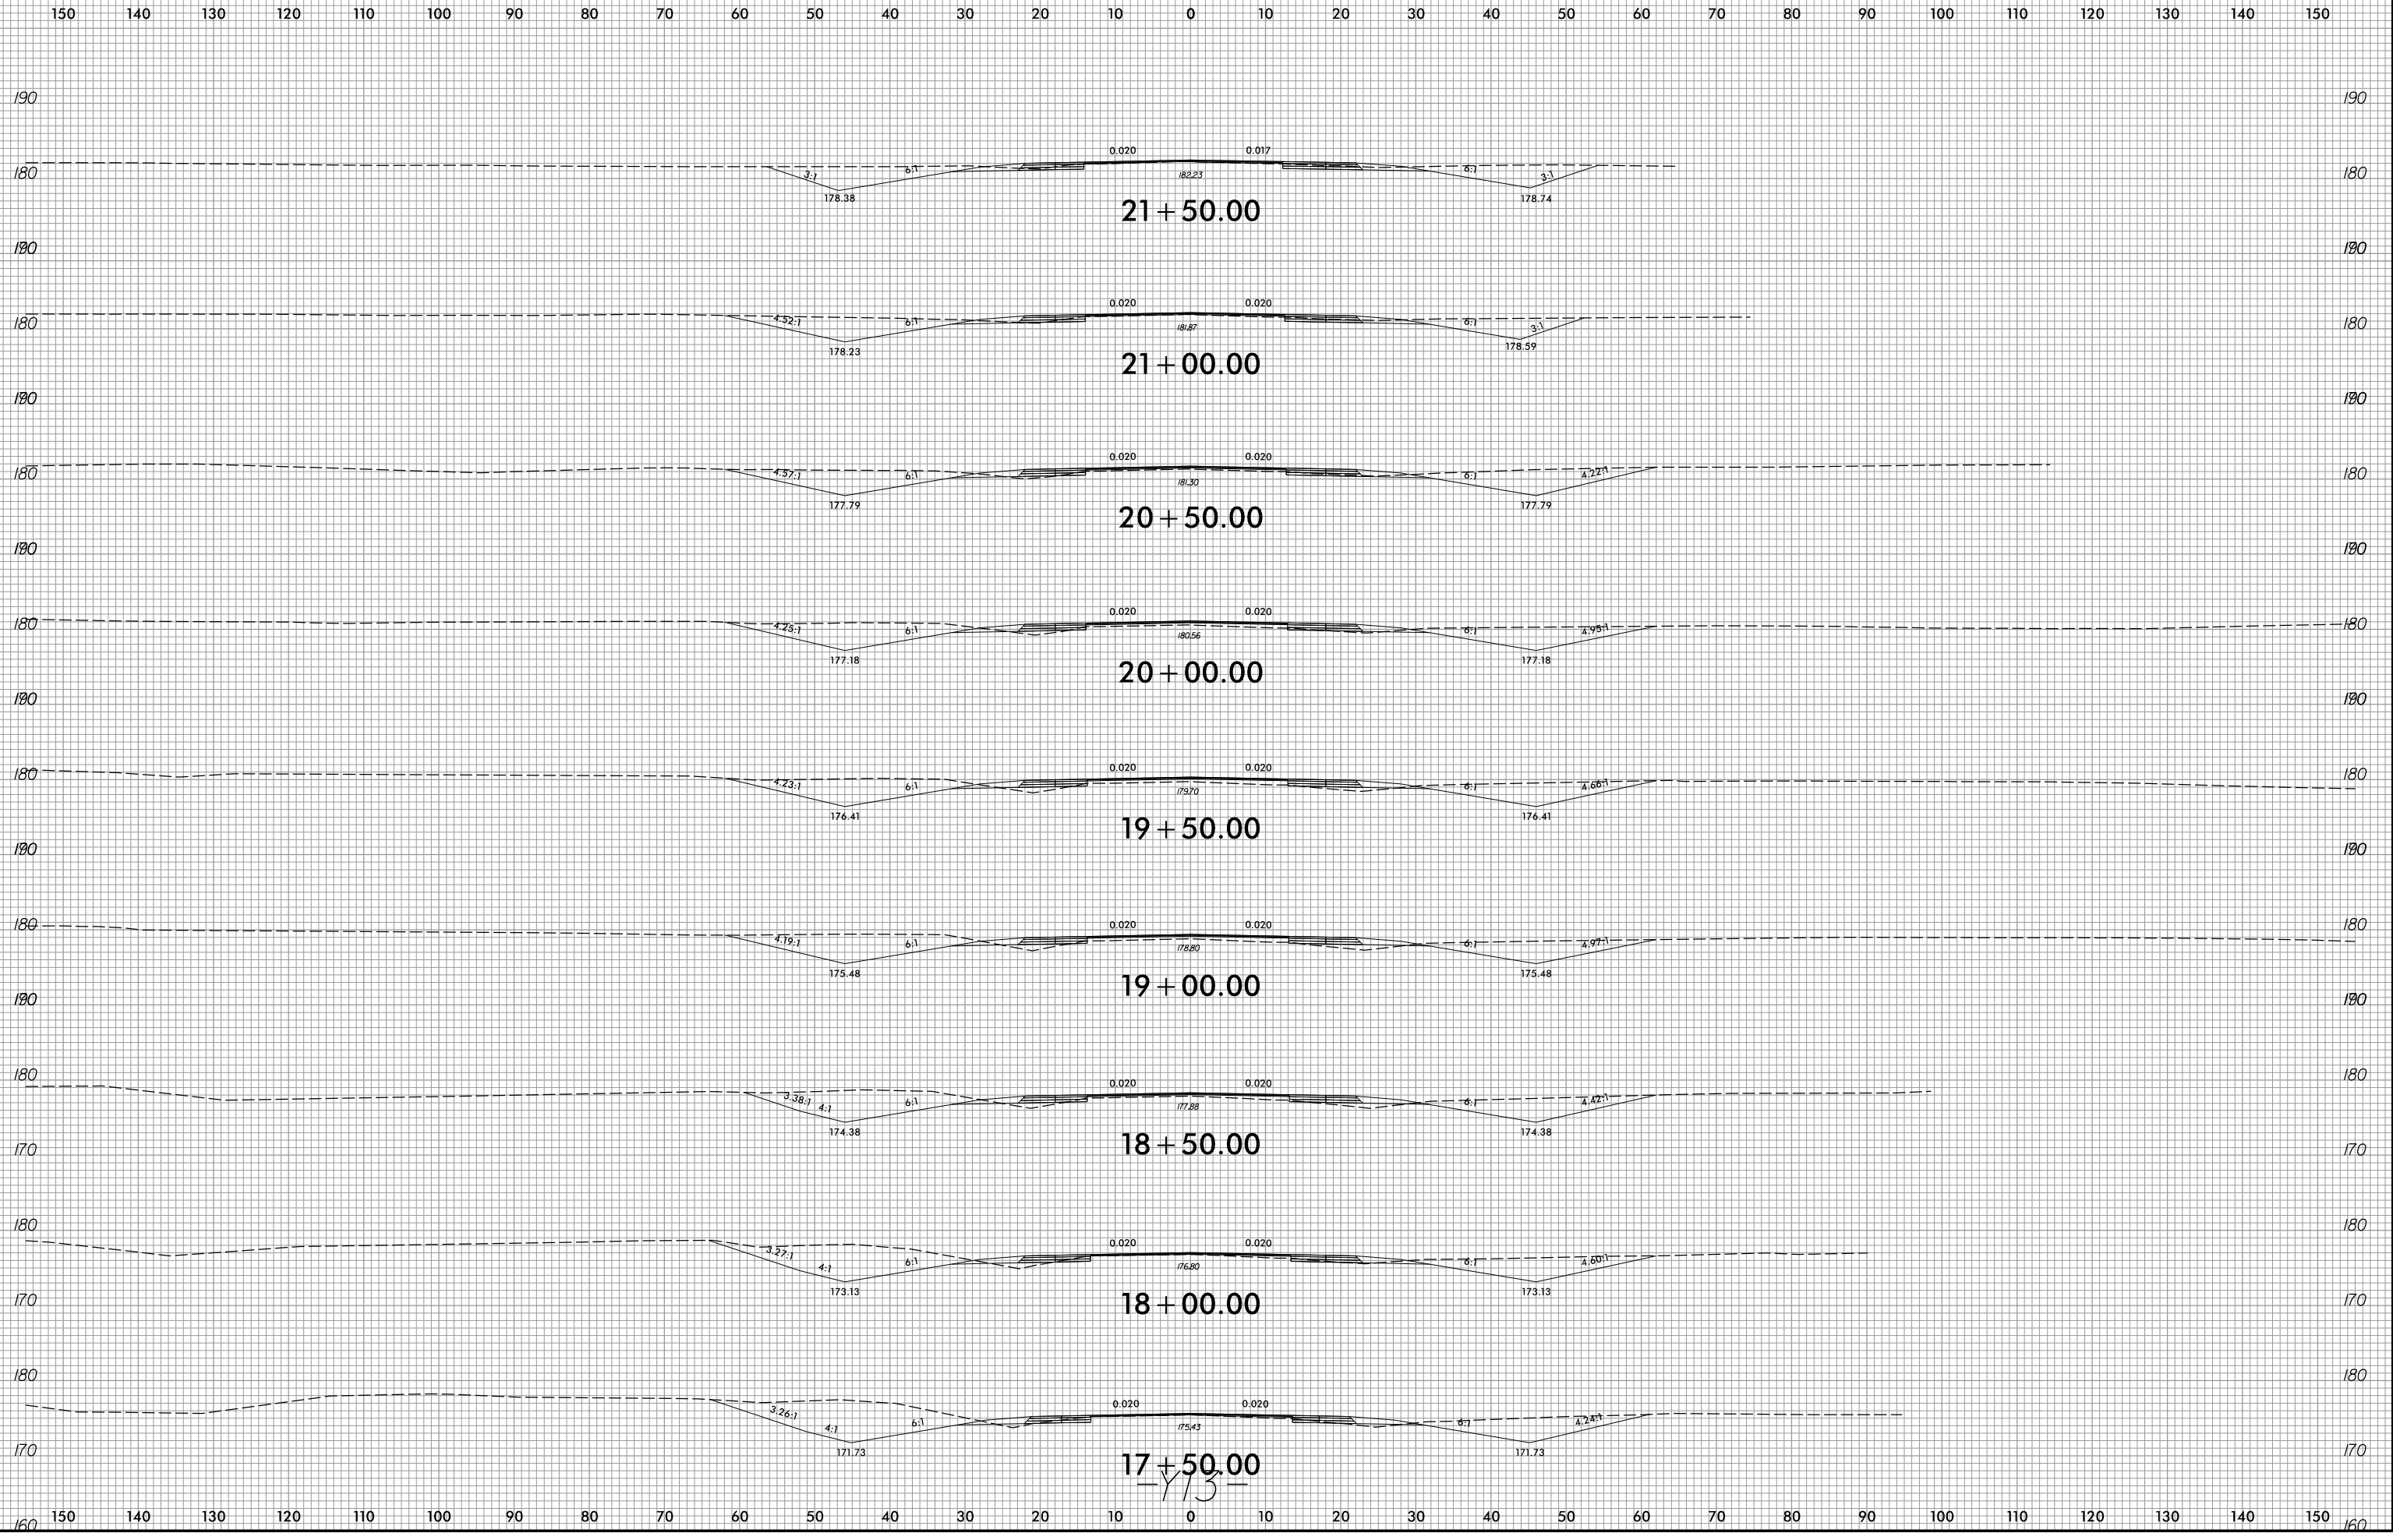

2/8/2022
 R:\Roadway\WCS\xp1\U2519BA\Fdy_xp1_Y13.dgn
 Finson

17+50.00
-Y13-