



6/23/16

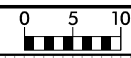

PROJ. REFERENCE NO.	SHEET NO.
U-2519BA	X-110

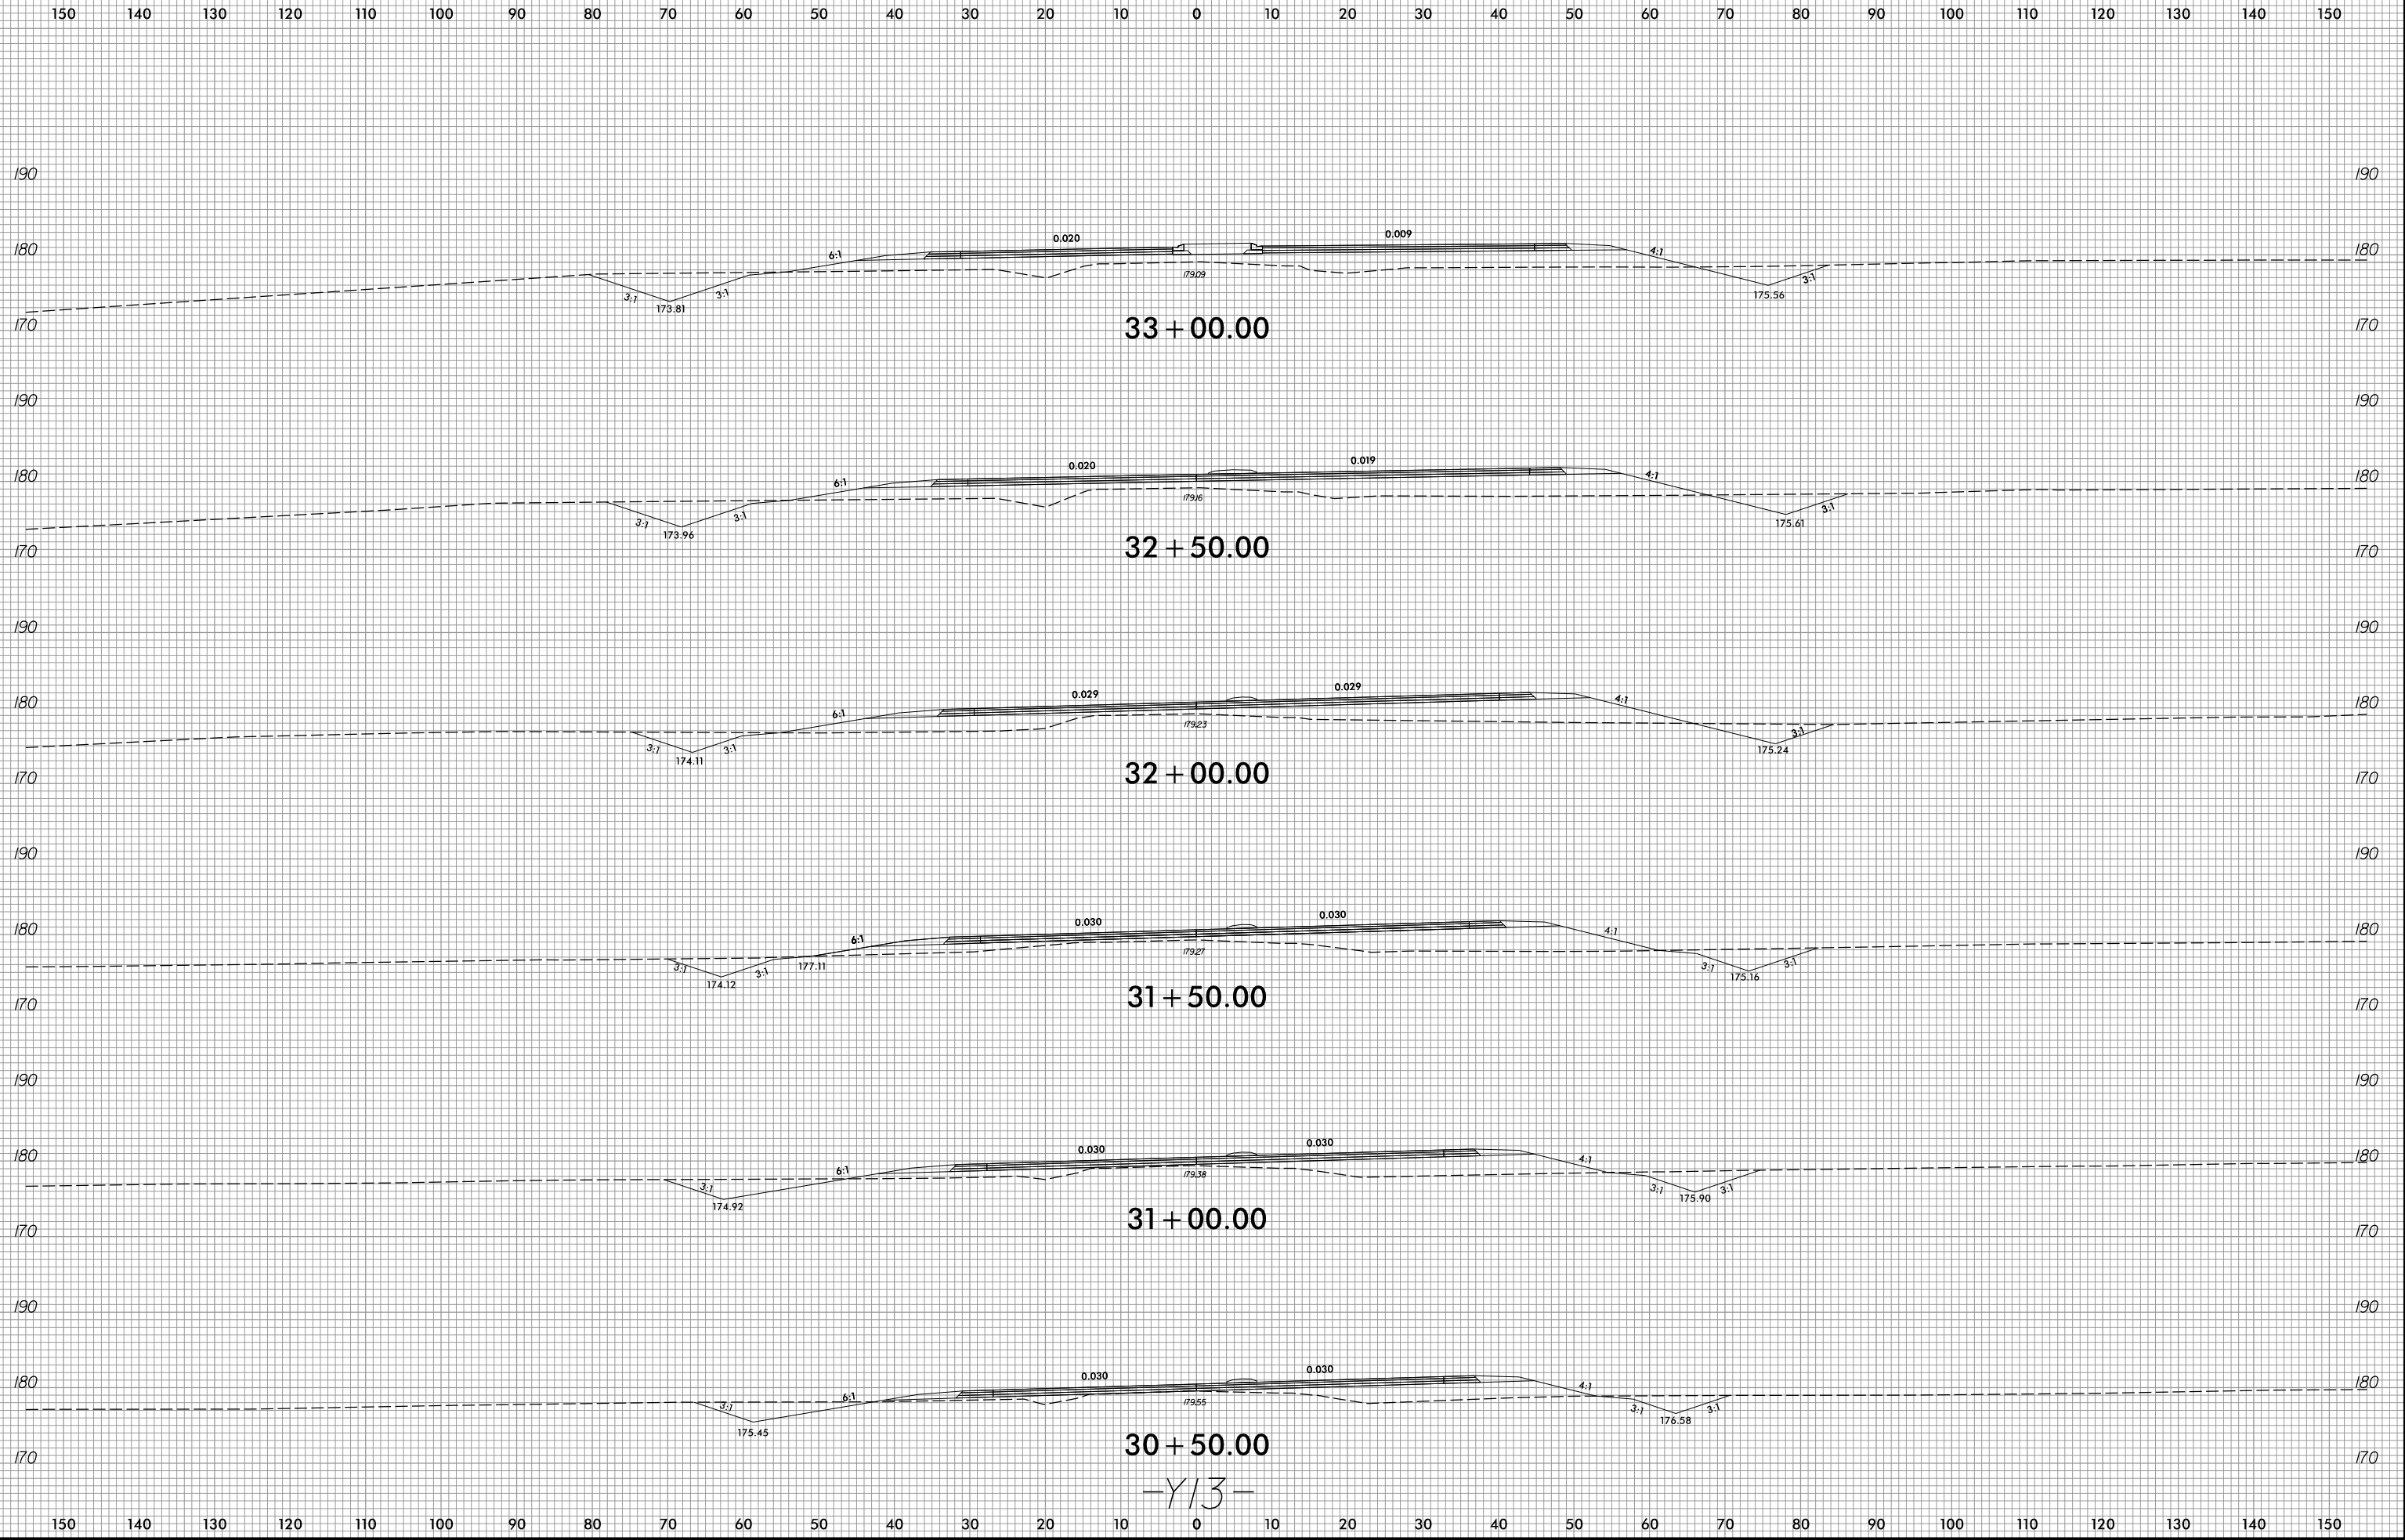

33 + 00.00

32 + 50.00

32 + 00.00

31 + 50.00

31 + 00.00

30 + 50.00

-Y13-

2/8/2022
R:\Roadway\WCS\xp1\U2519BA\Fdy_xp1_Y13.dgn
Finson