


6/23/16

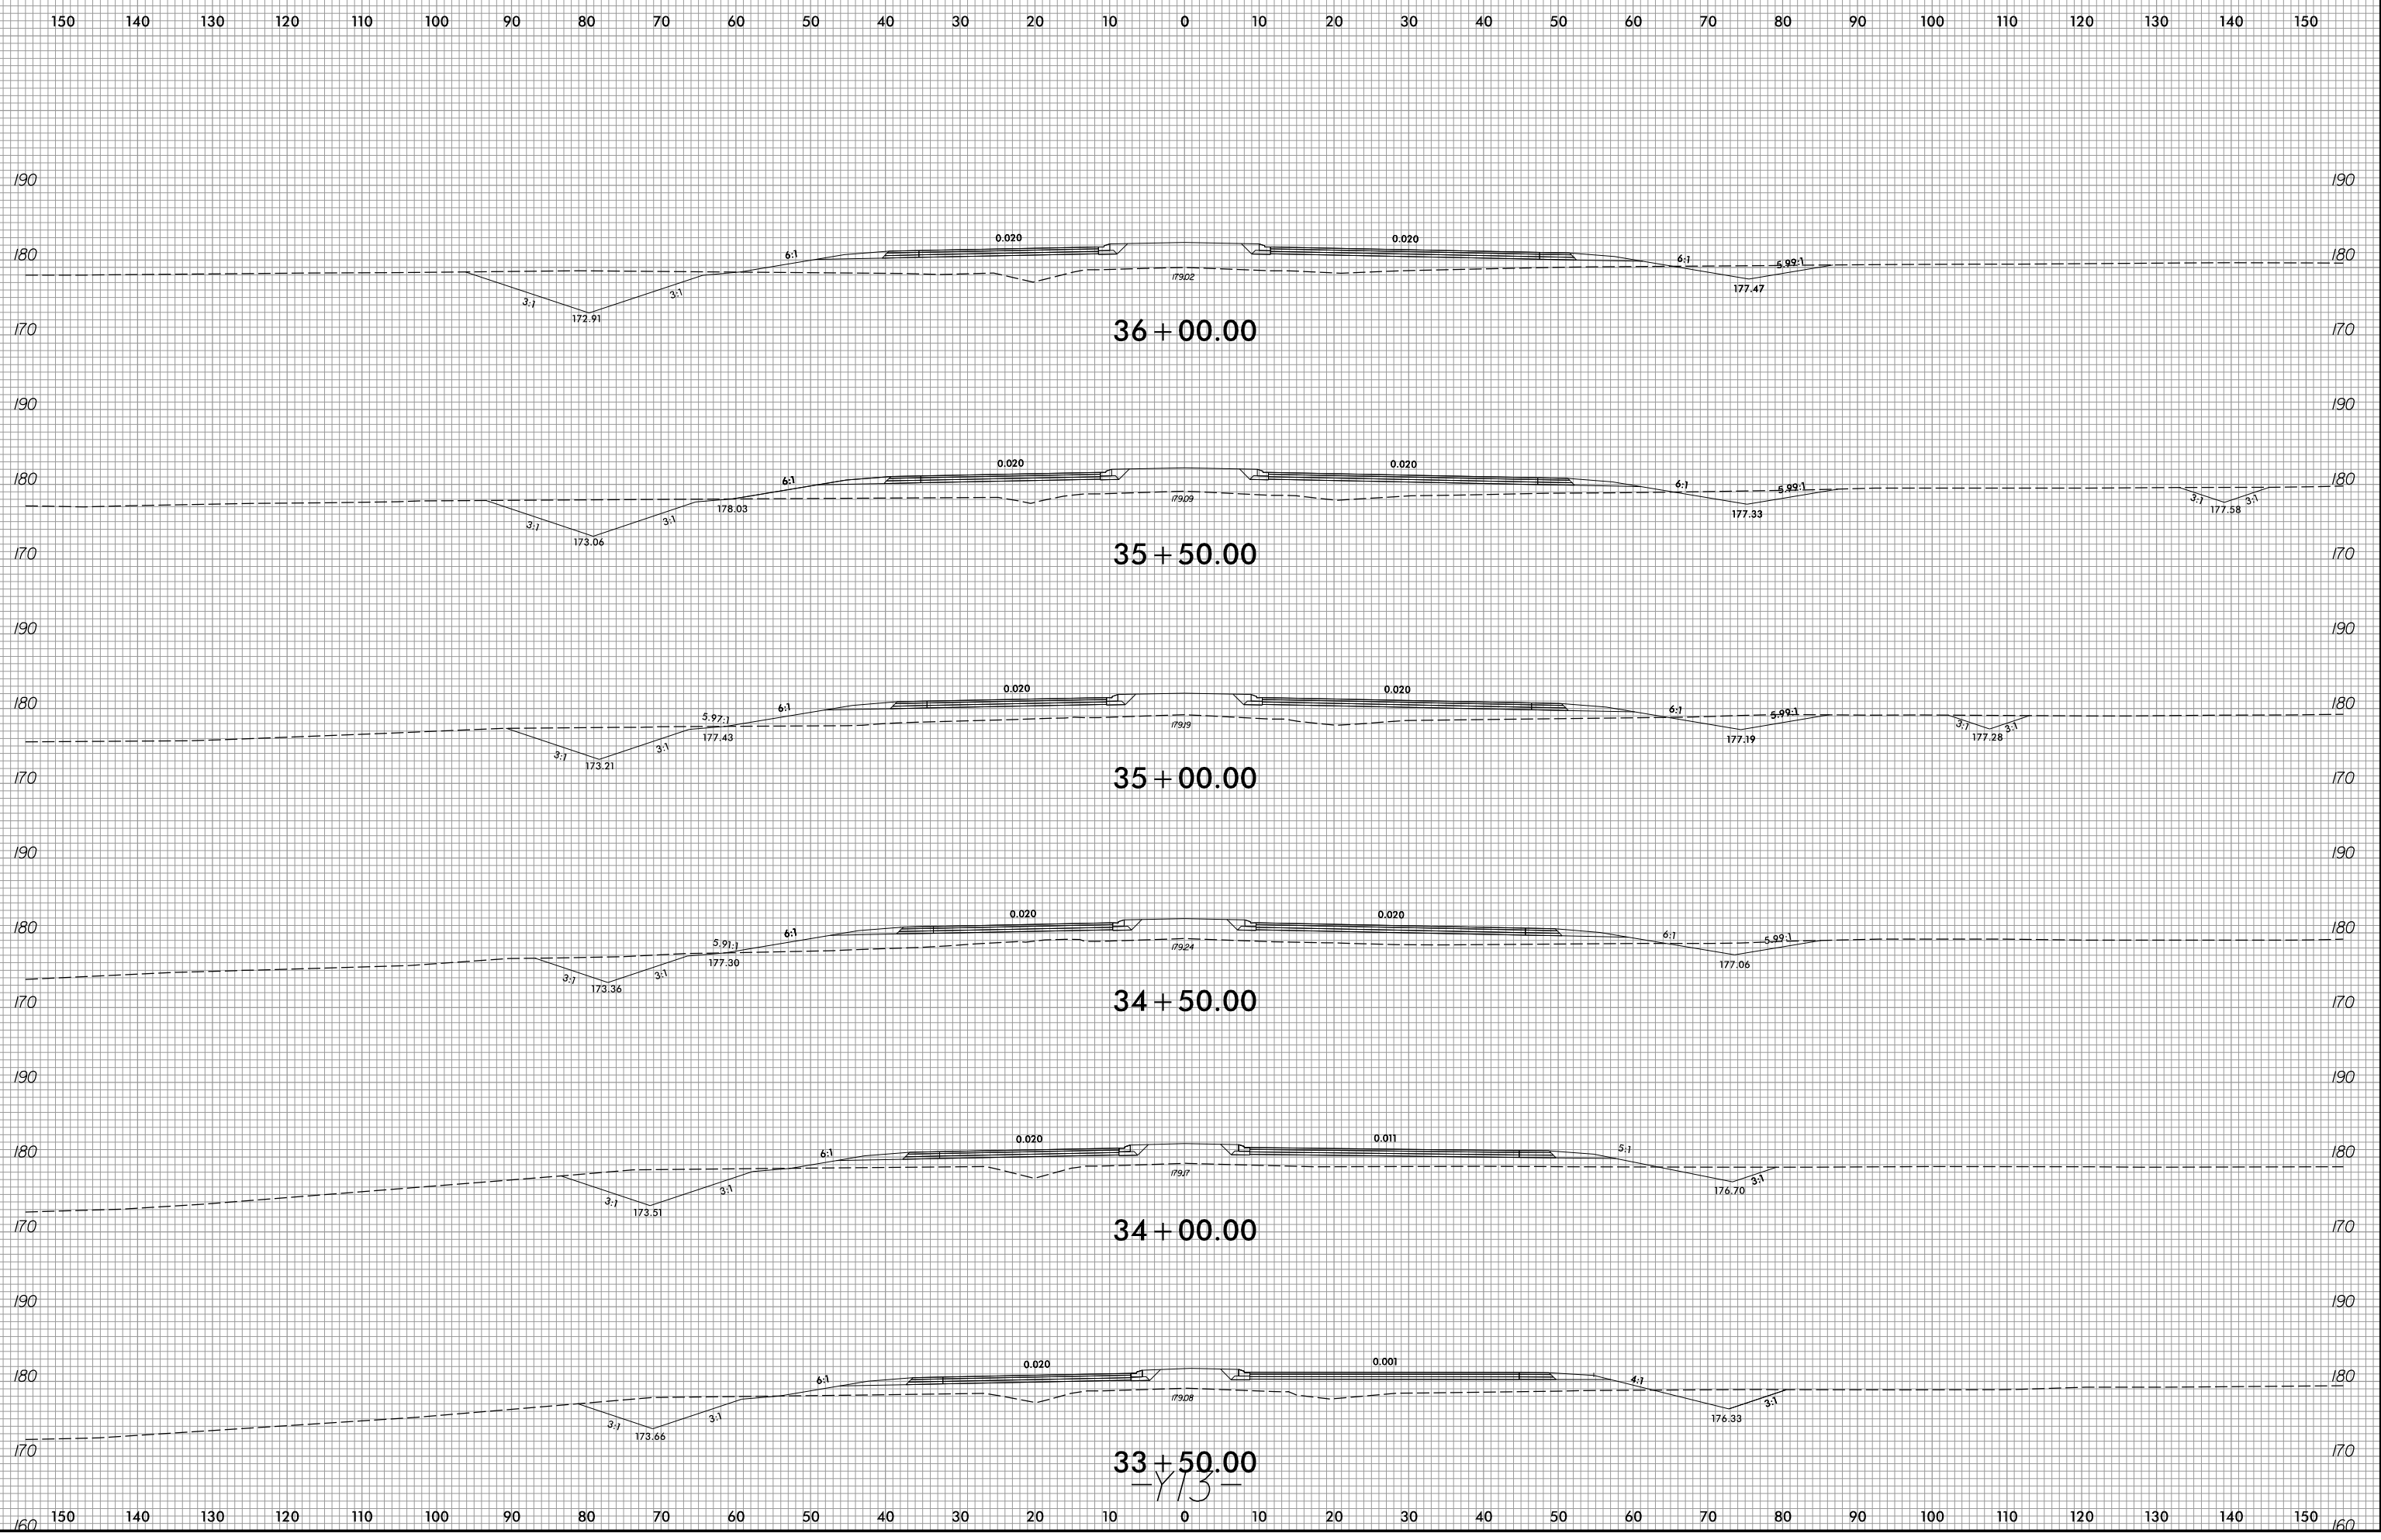

2/8/2022  
R:\Roadway\WCS\p1\U2519BA\Fdy\_xp1.Y13.dgn  
Finson