


6/23/16

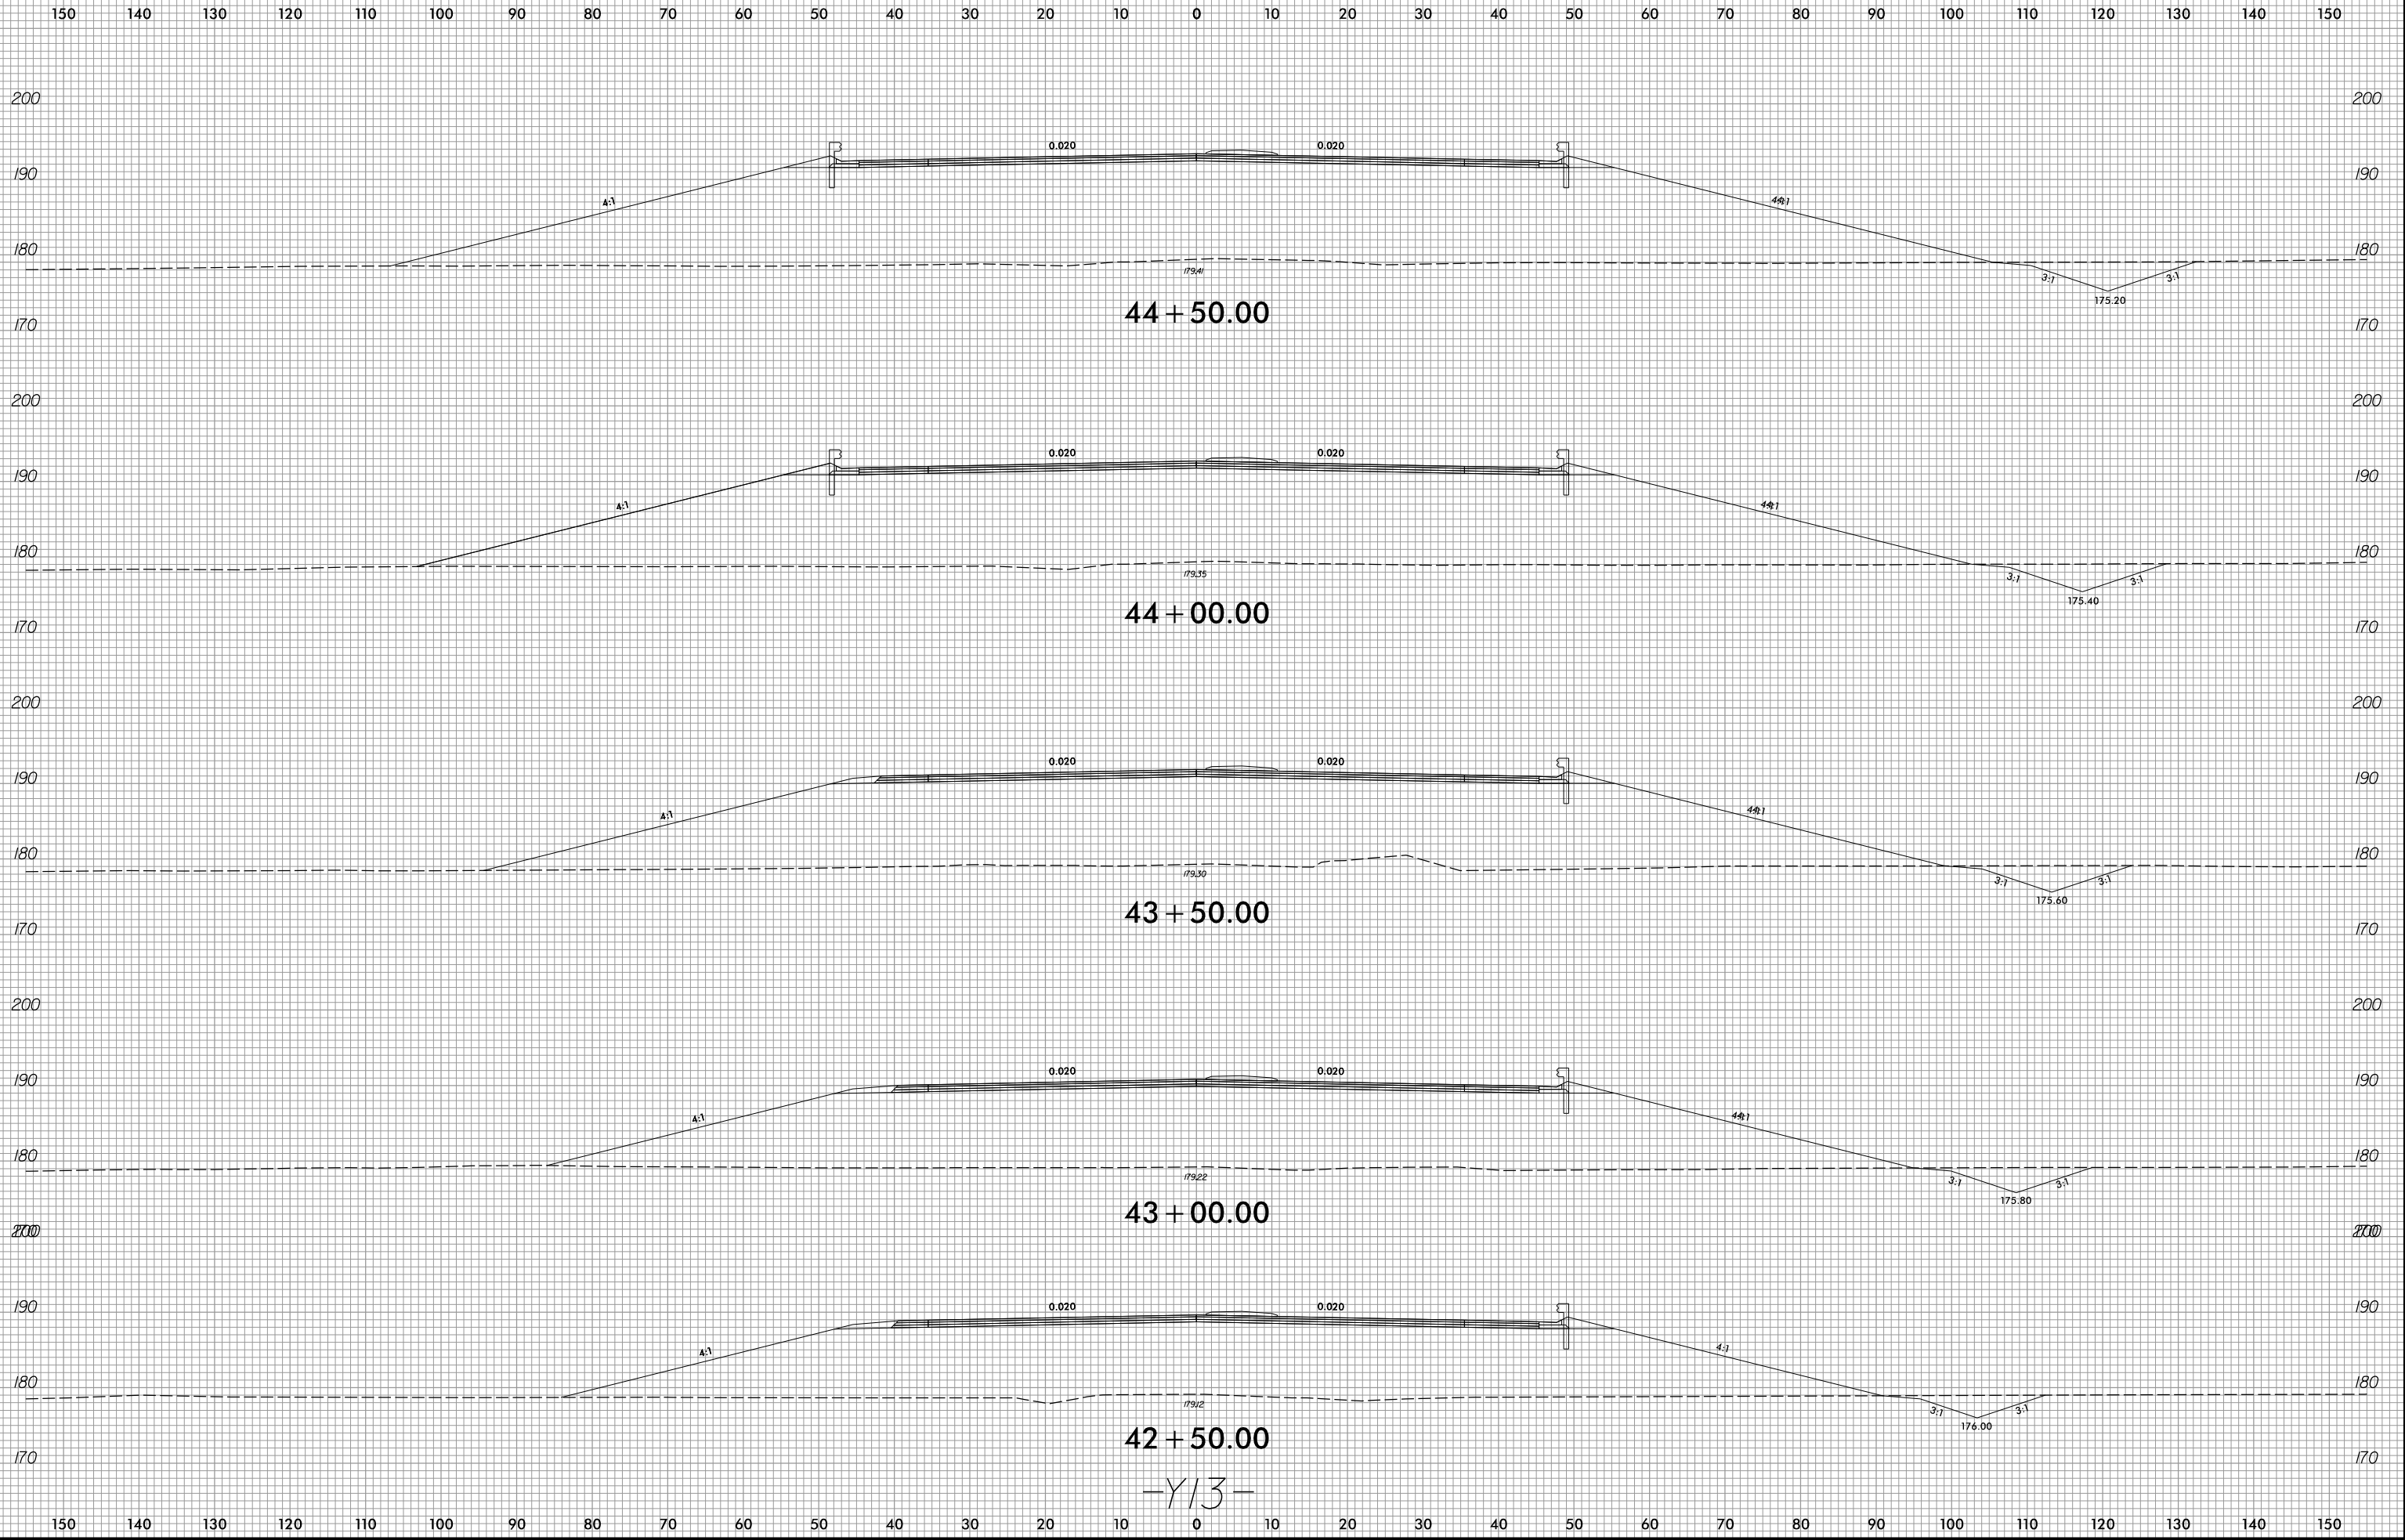

2/8/2022
R:\Roadway\WCS\p1\U2519BA\Fdy_xp1_Y13.dgn
Finson