


6/23/16

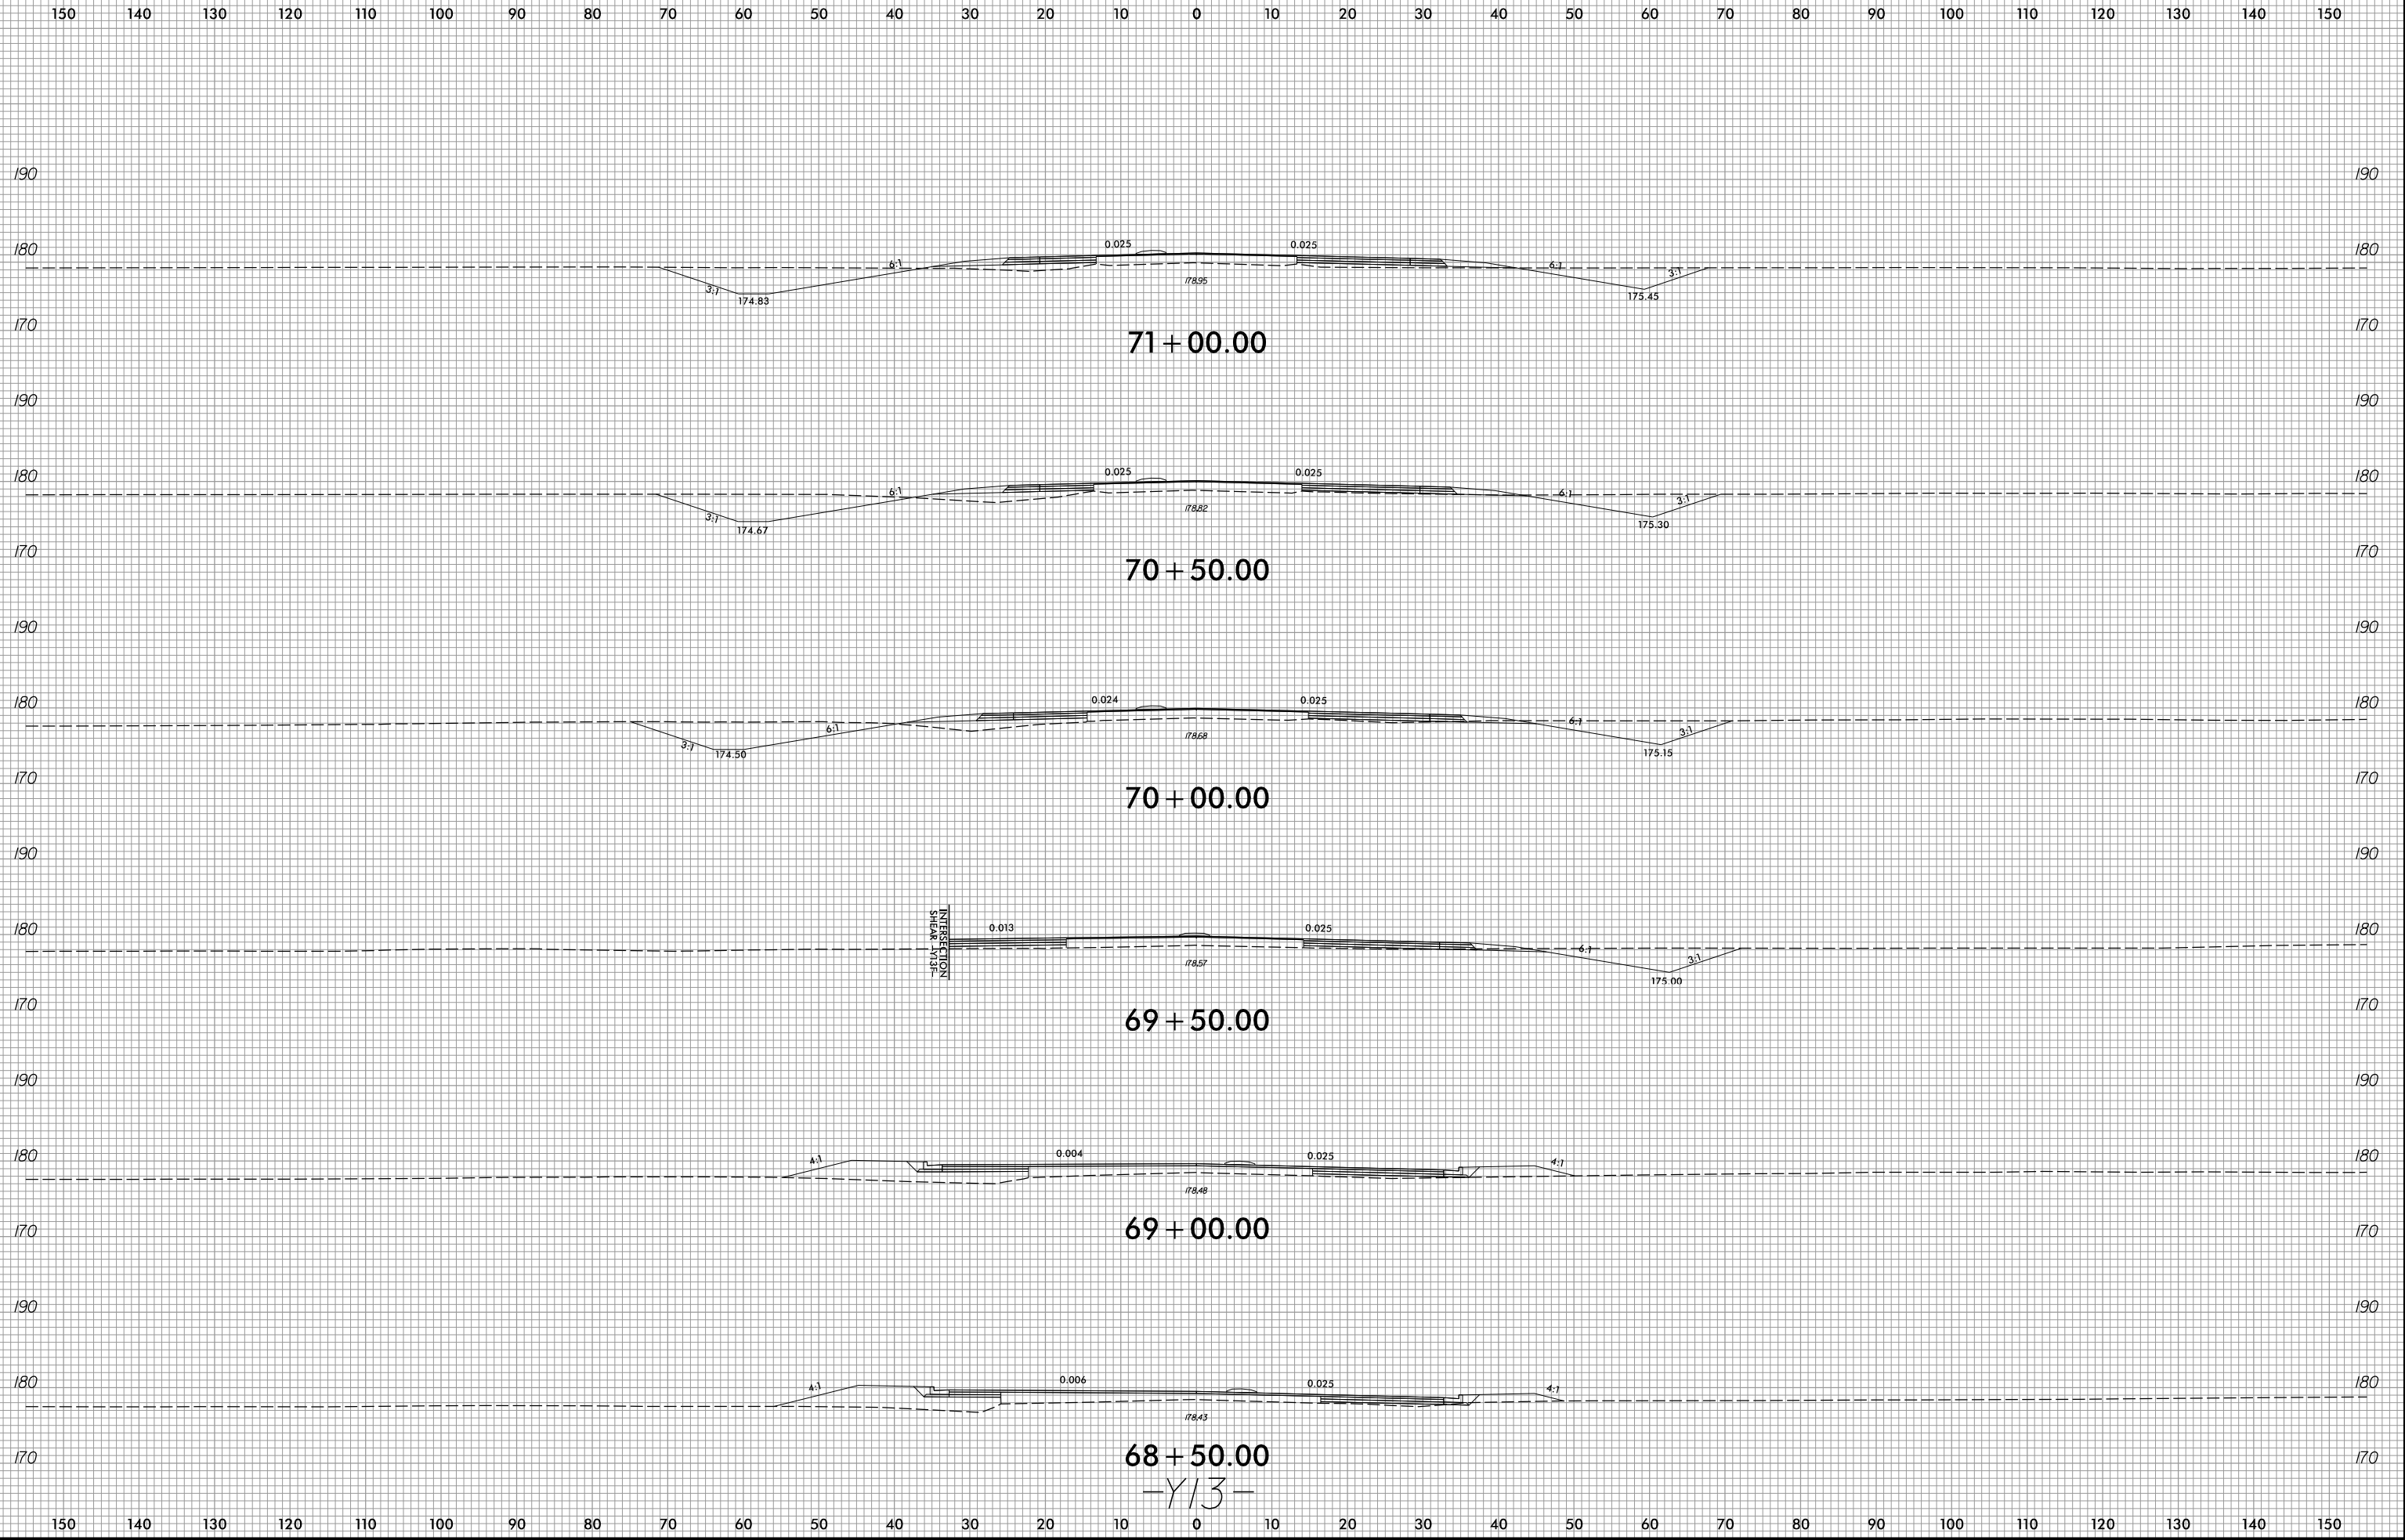

68+50.00
-Y13-

2/8/2022
R:\Roadway\WCS\xp1\U2519BA\Fdy_xp1_Y13.dgn
Finson