


6/23/16



PROJ. REFERENCE NO.	SHEET NO.
U-2519BA	X-125

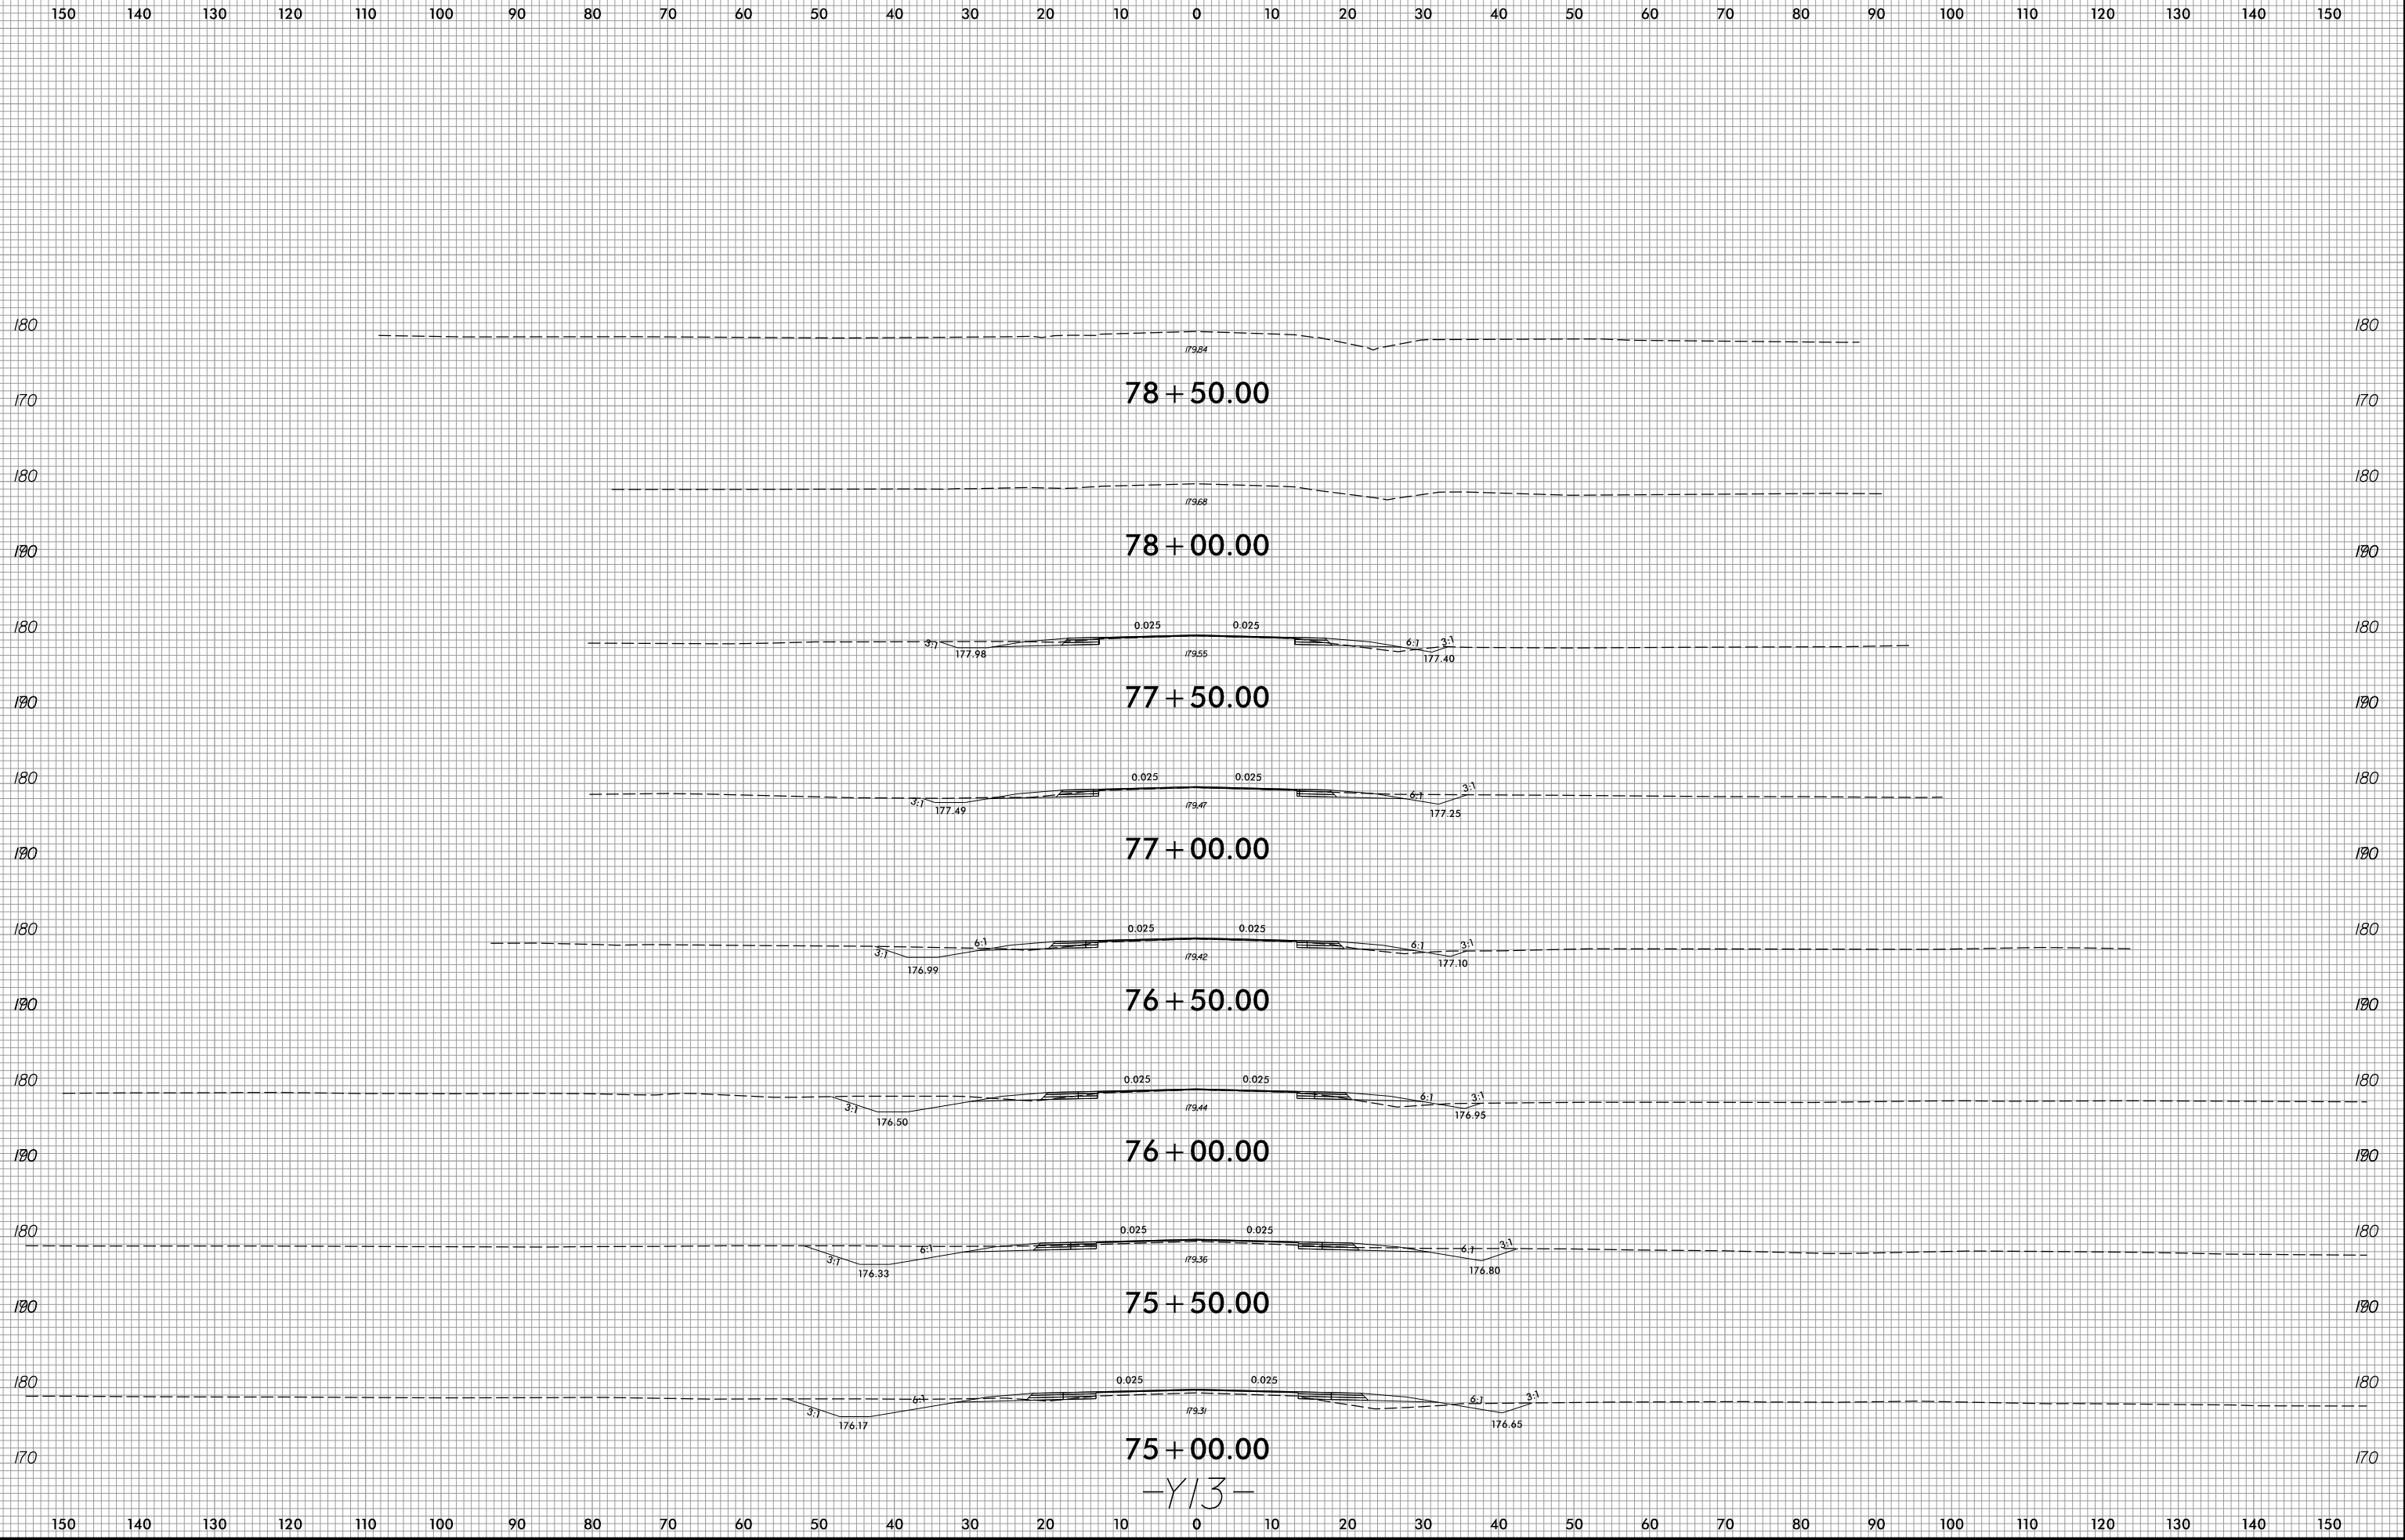

75+00.00  
-Y13-

2/8/2022  
R:\Roadway\WCS\xp1\U2519BA\Fdy\_xp1.Y13.dgn  
Finson