



8/23/99

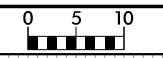

PROJ. REFERENCE NO.	SHEET NO.
U-2519BA	X-127

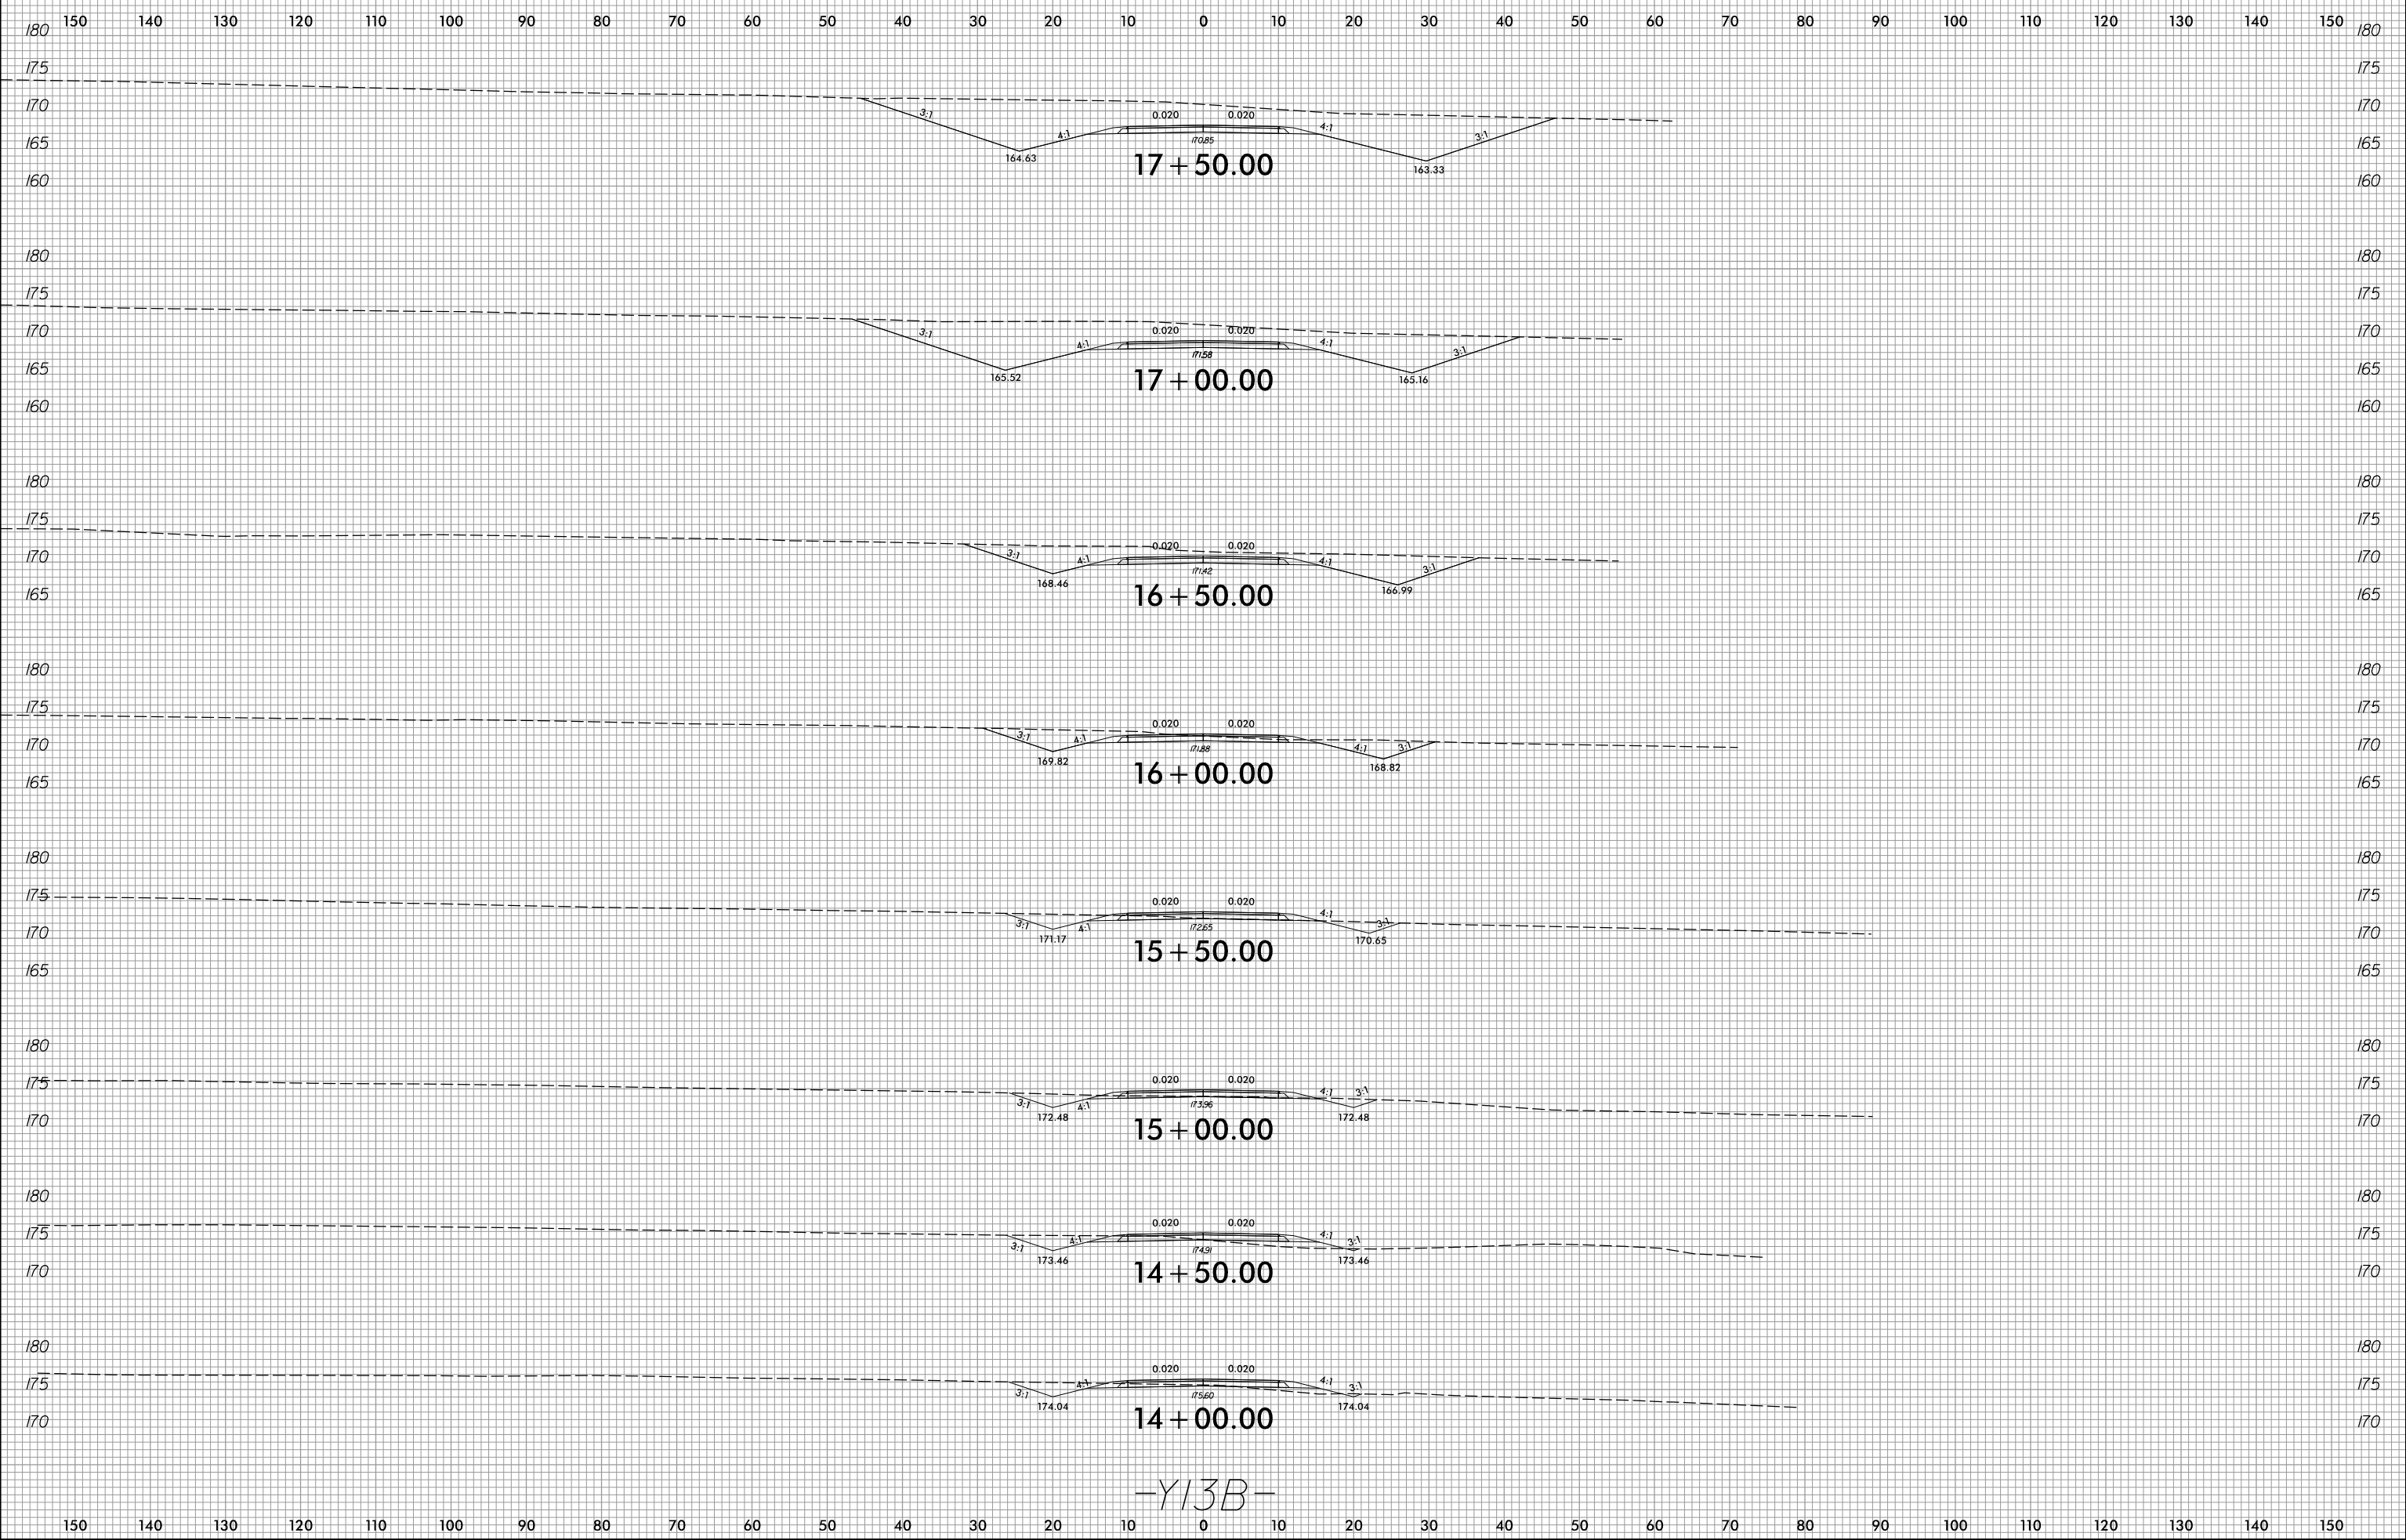

-Y13B-

2/8/2022
R:\Roadway\XSC\xp1\U2519BA_Rdy_xp1_Y13B.dgn
Munson