


8/23/99



PROJ. REFERENCE NO.	SHEET NO.
U-2519BA	X-155

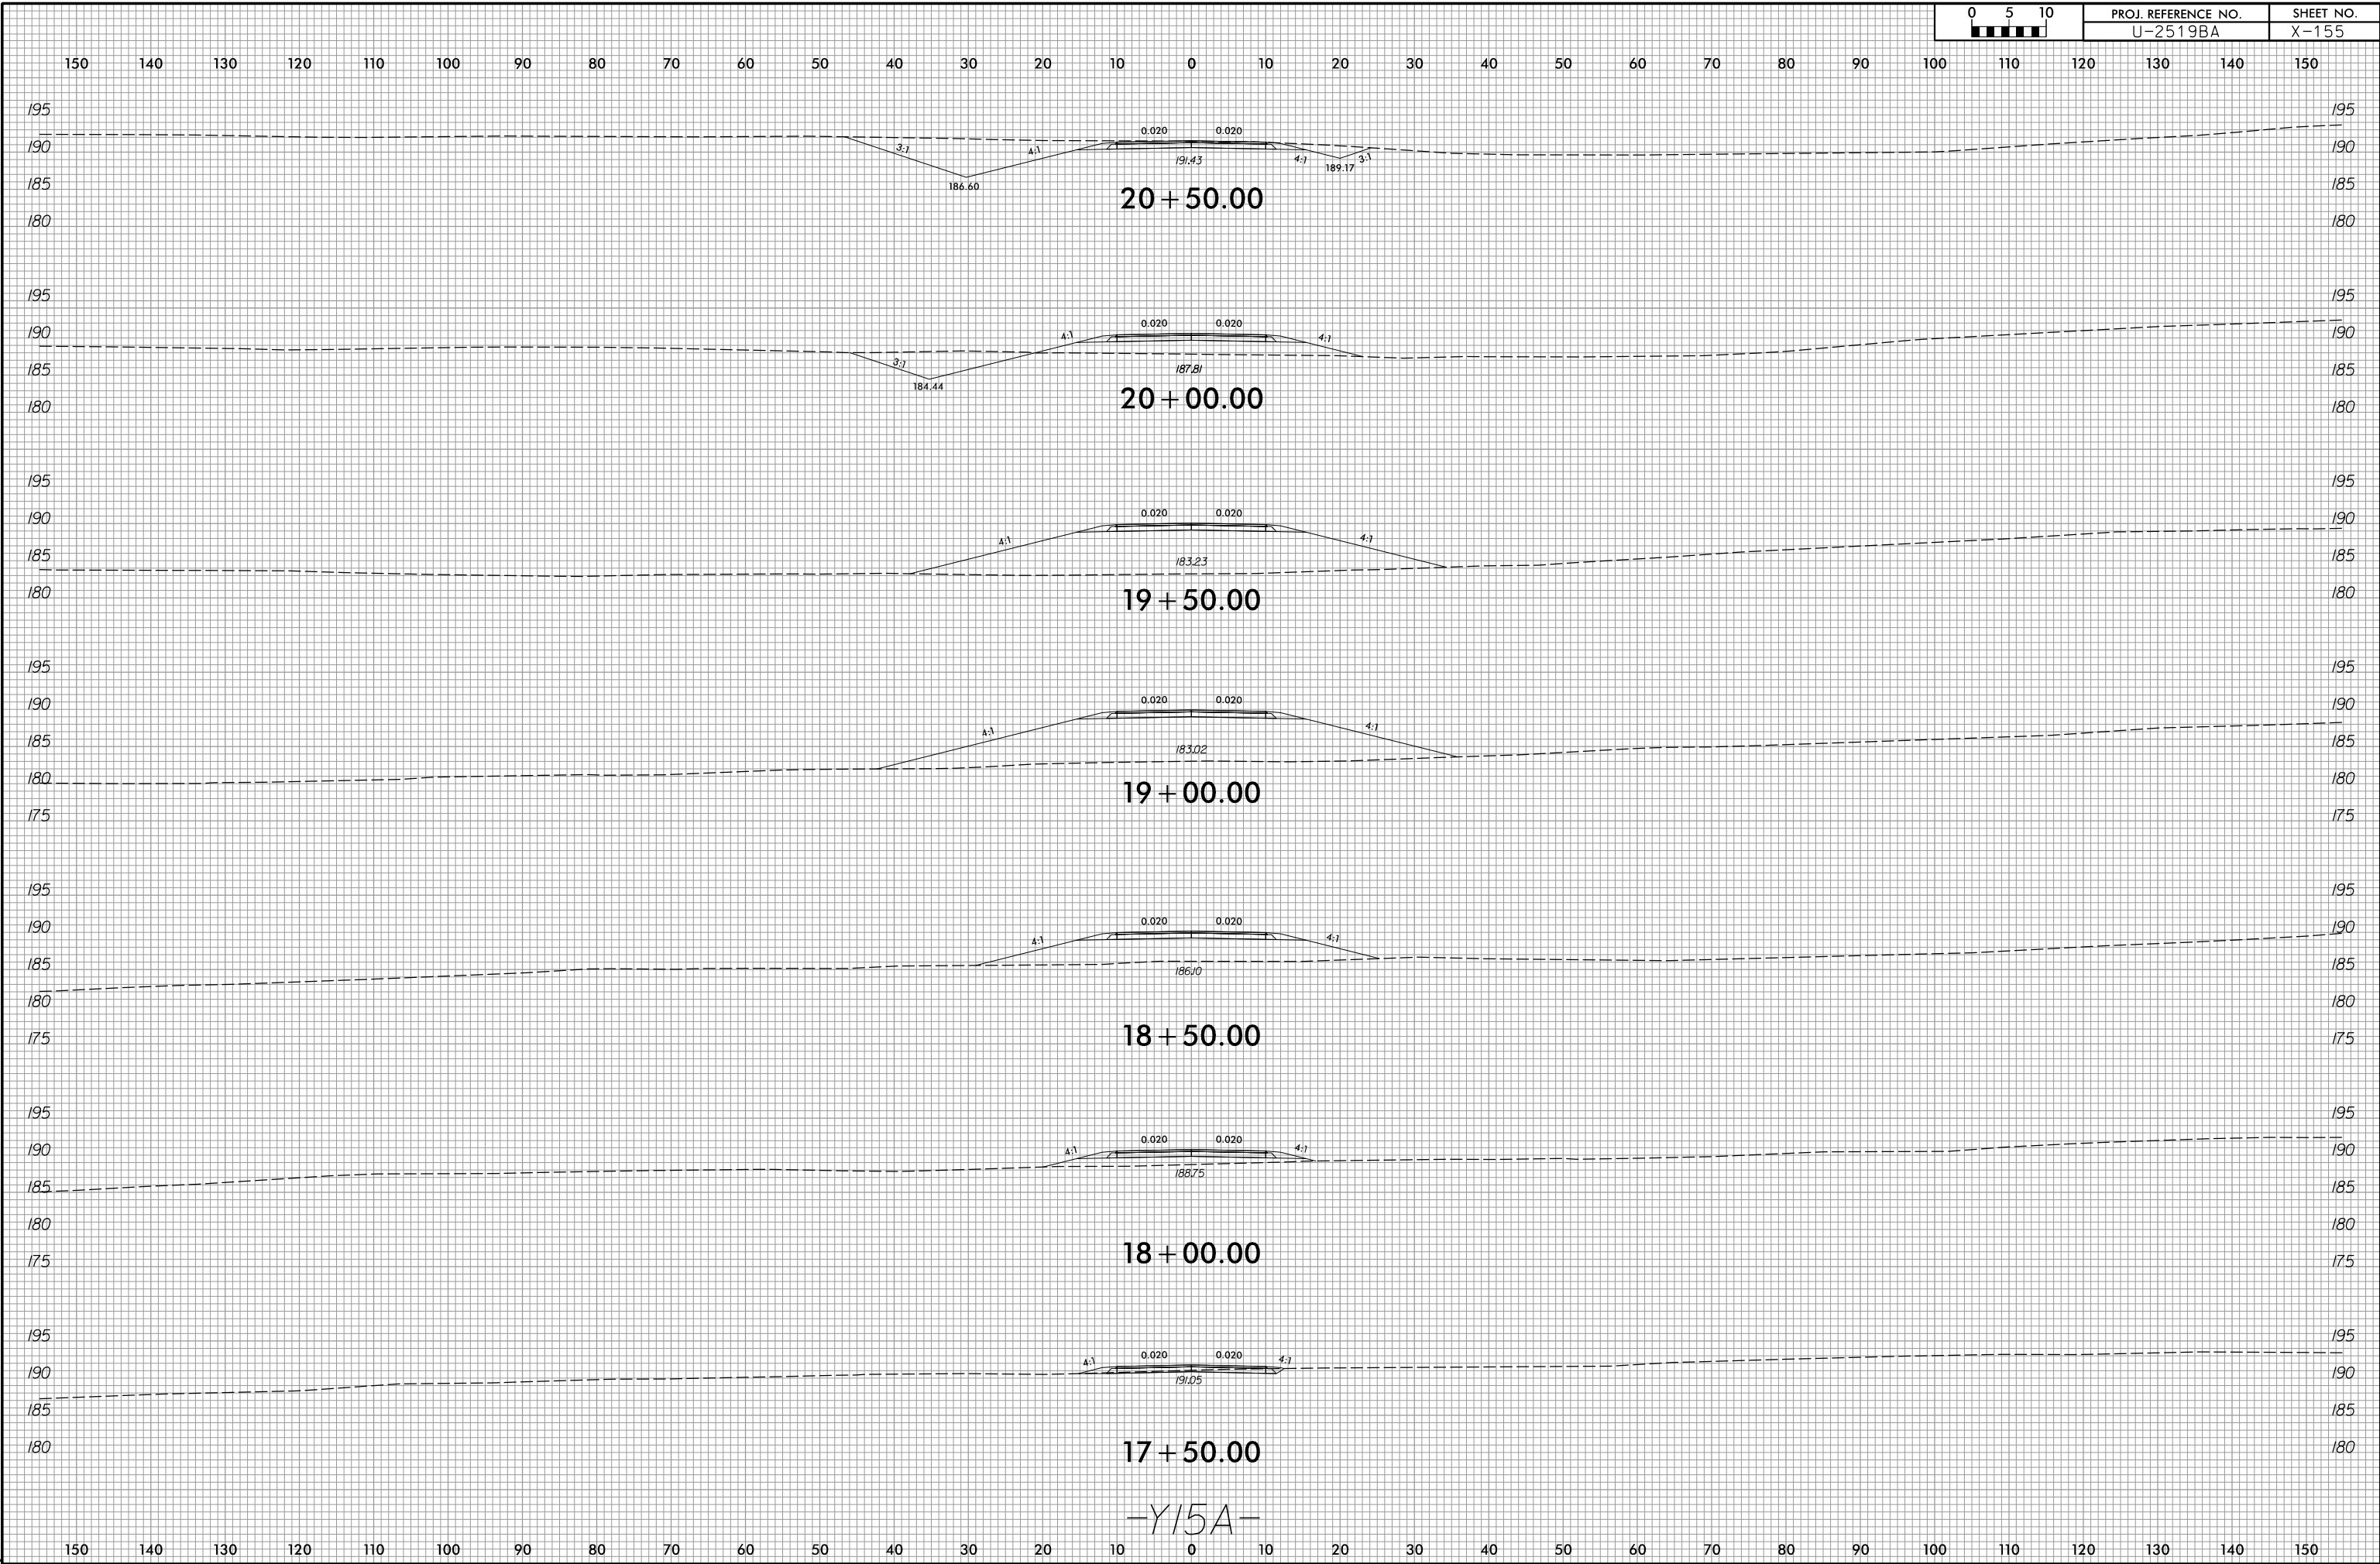

-Y15A-

2/8/2022
R:\Roadway\XSC\xp1\U2519BA_Rdy_xp1_Y15A.dgn
Munson