


6/23/16



PROJ. REFERENCE NO.
U-2519BA

SHEET NO.
X-163

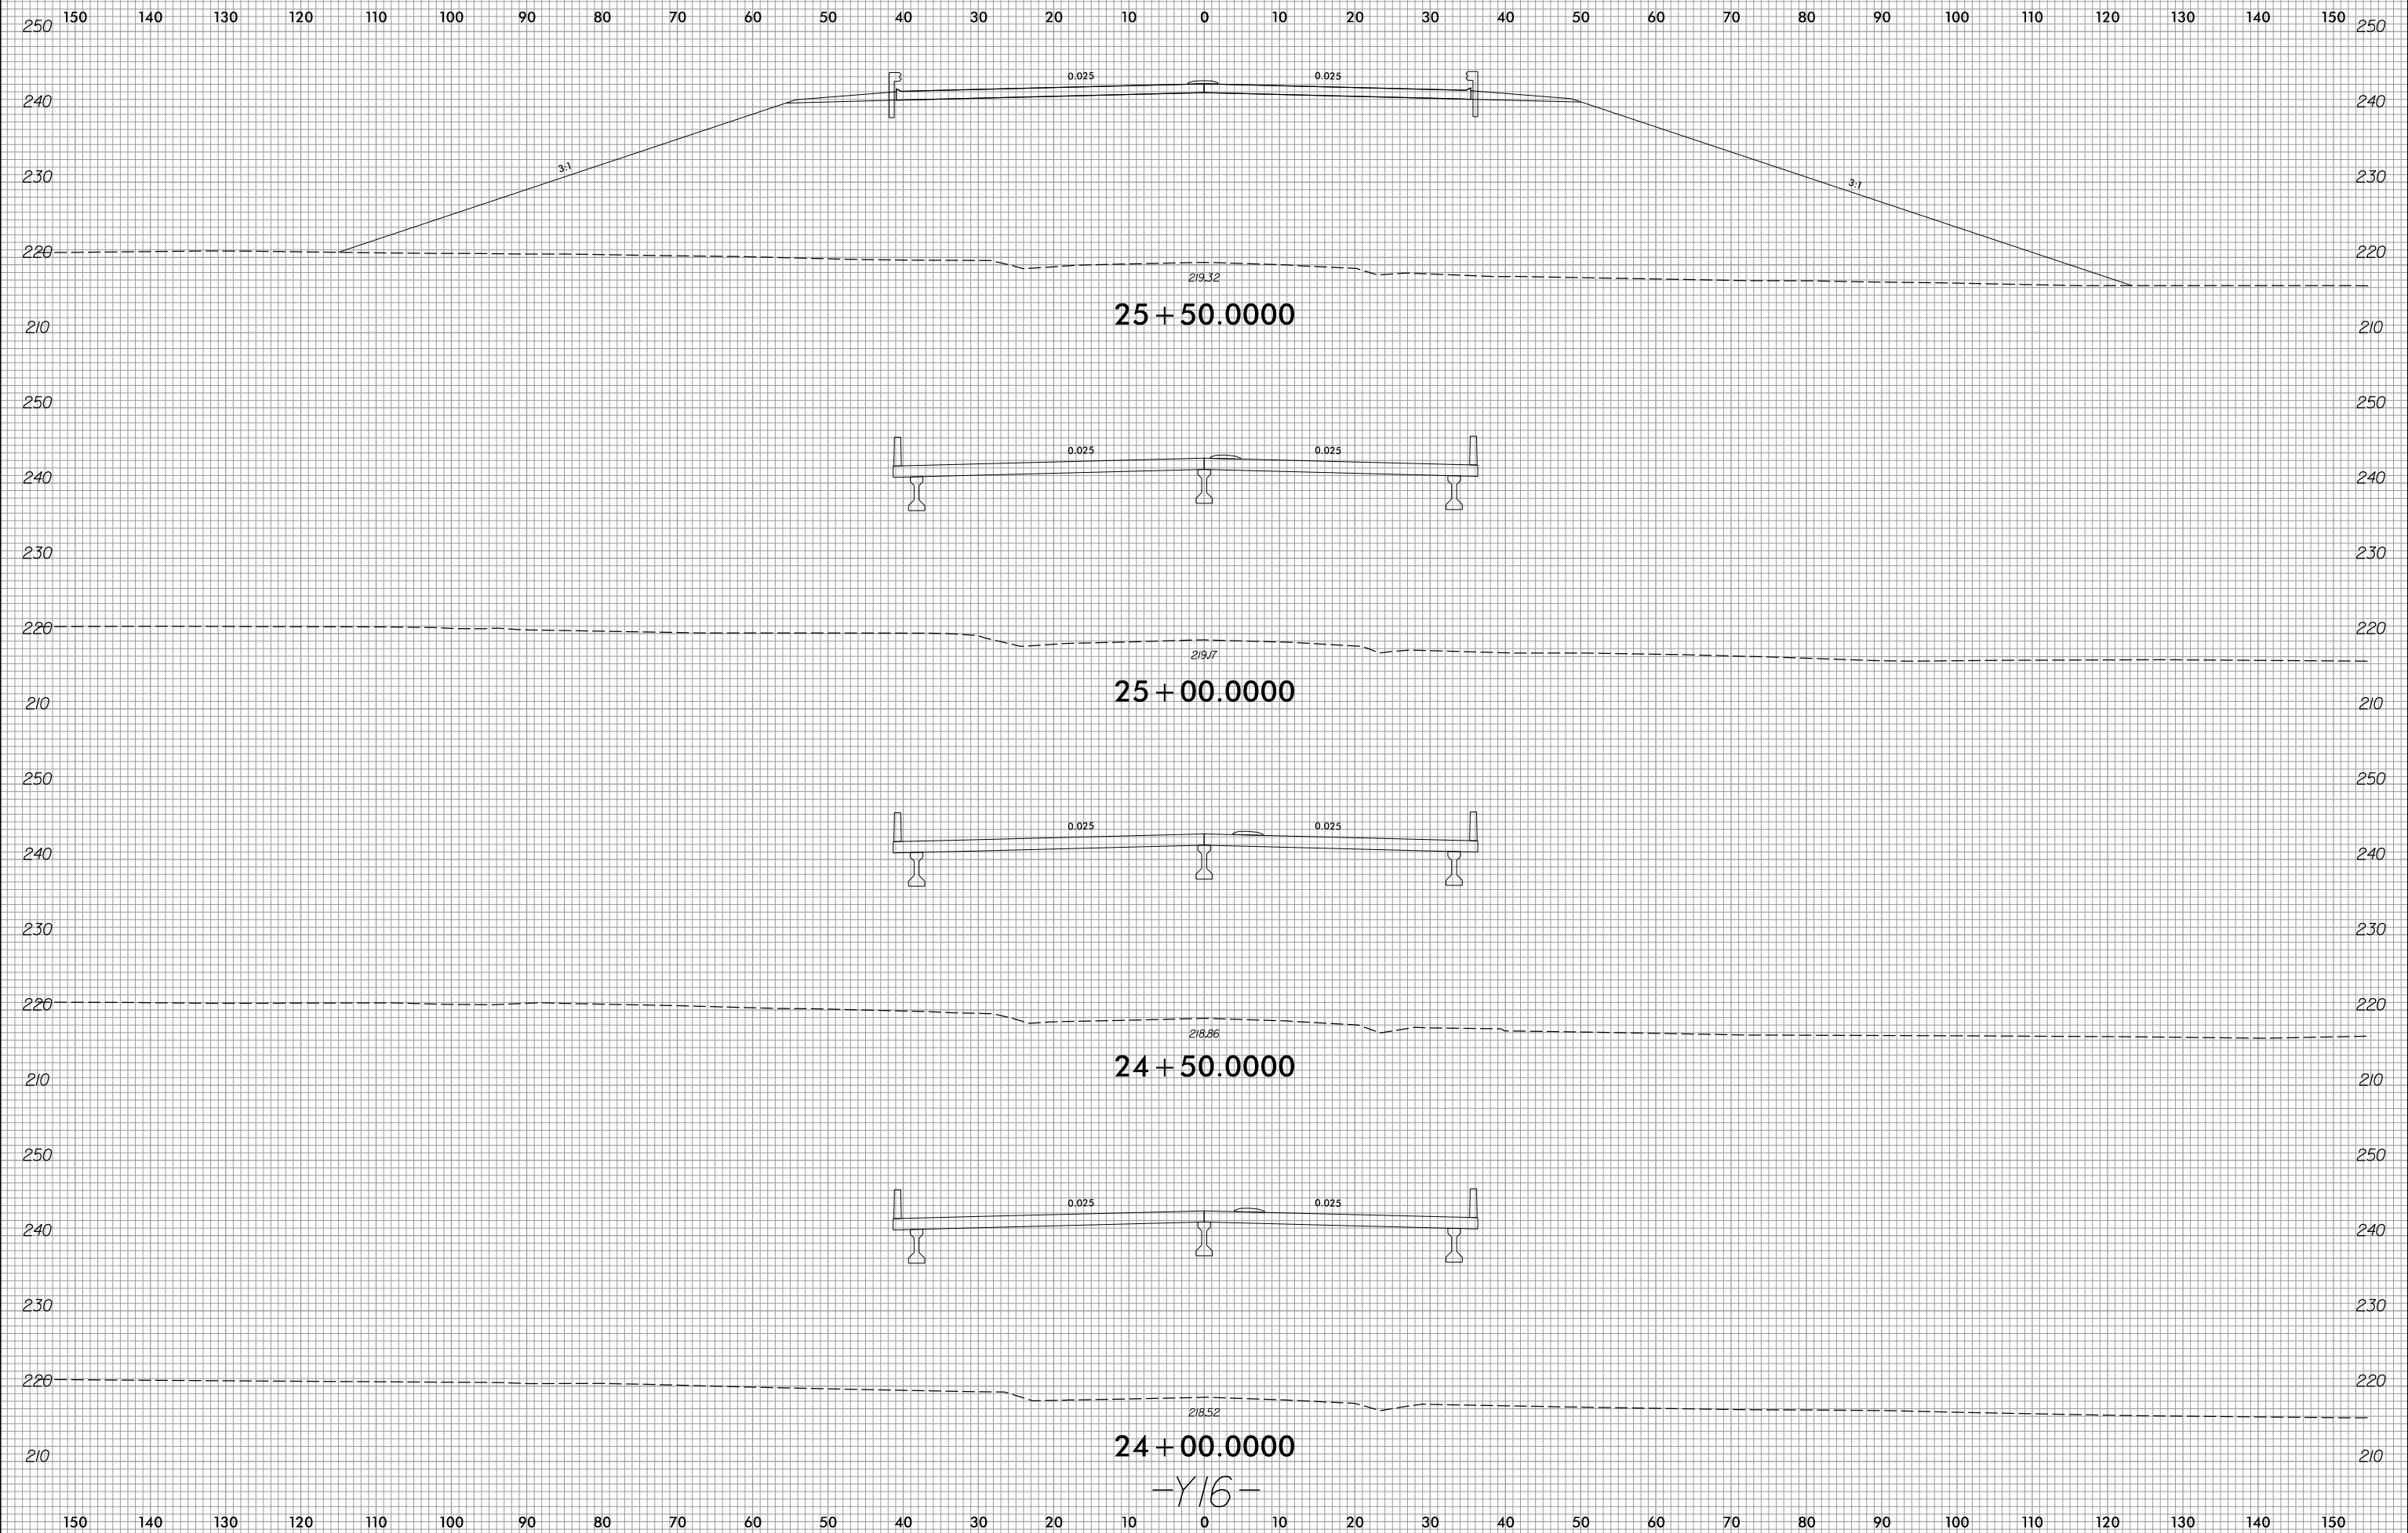

2/8/2022
R:\Roadway\XSC\Xrp1\U2519BA_Rdy_xp1_Y16.dgn
jlinson

-Y16-