


6/23/16



PROJ. REFERENCE NO.	SHEET NO.
U-2519BA	X-171

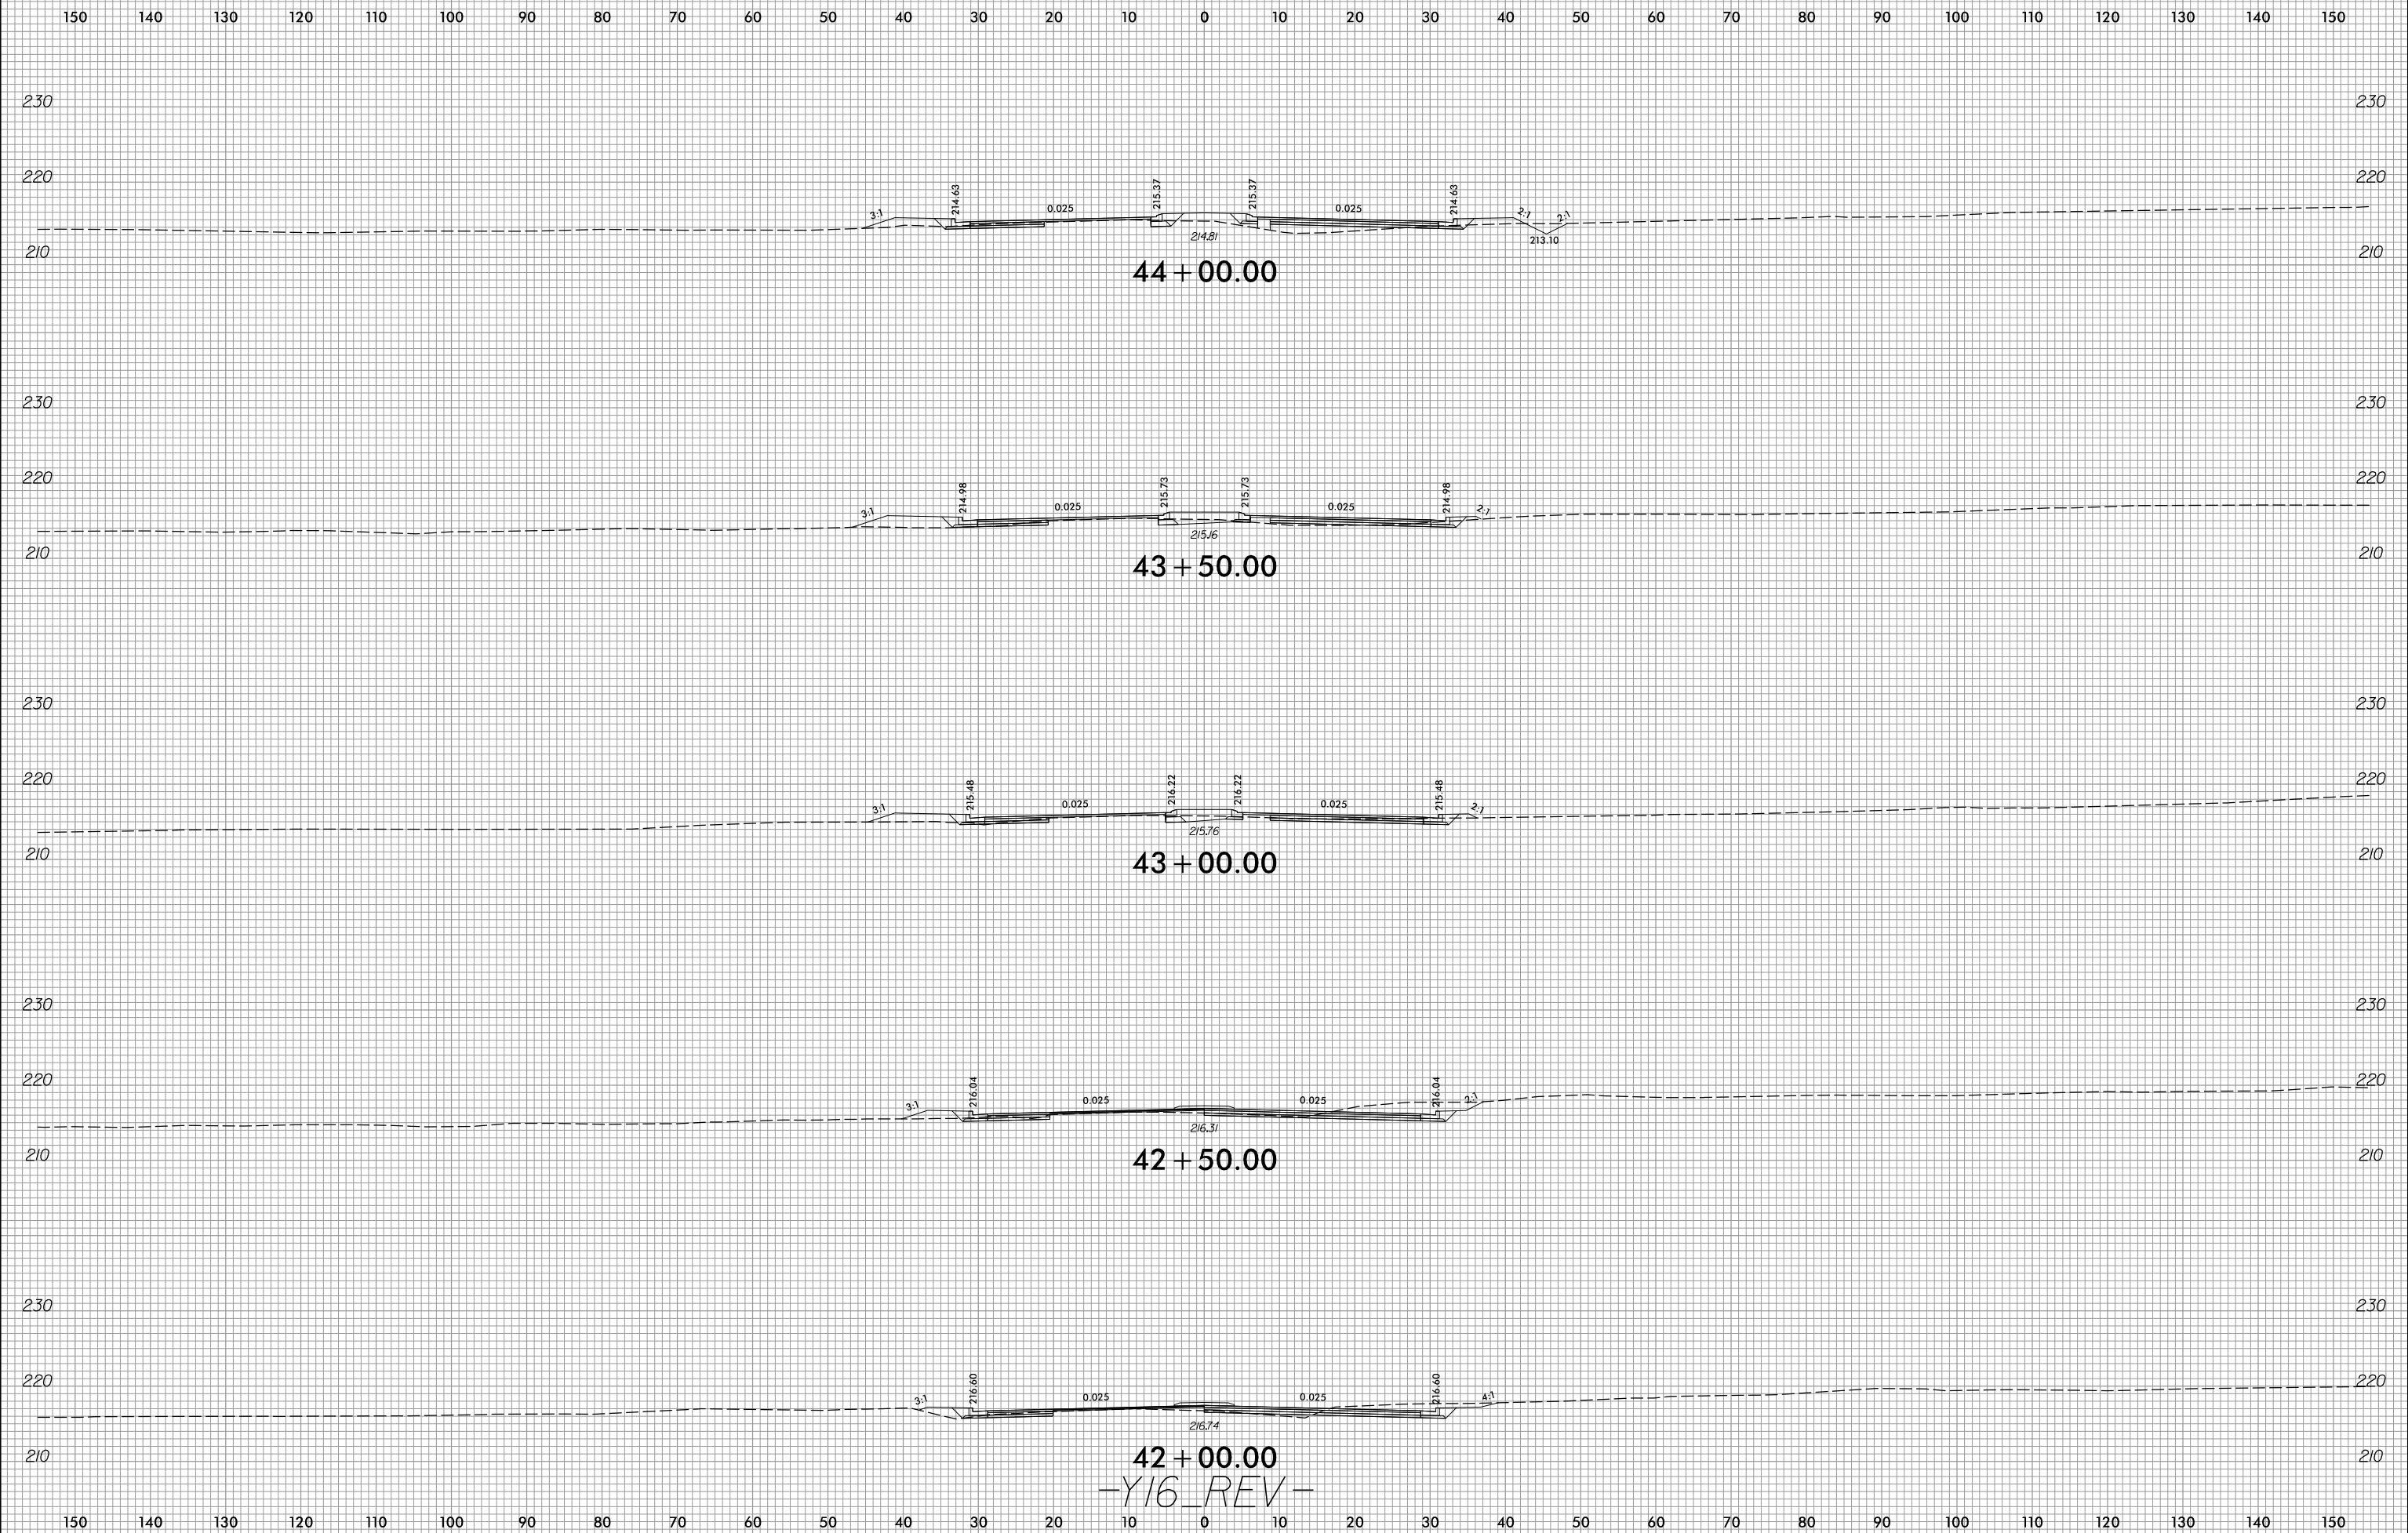

42 + 00.00
-Y16_REV-

2/8/2022
R:\Roadway\XSC\Xp1\U2519BA_Rdy_xp1_Y16.dgn
jlinson