


8/23/99

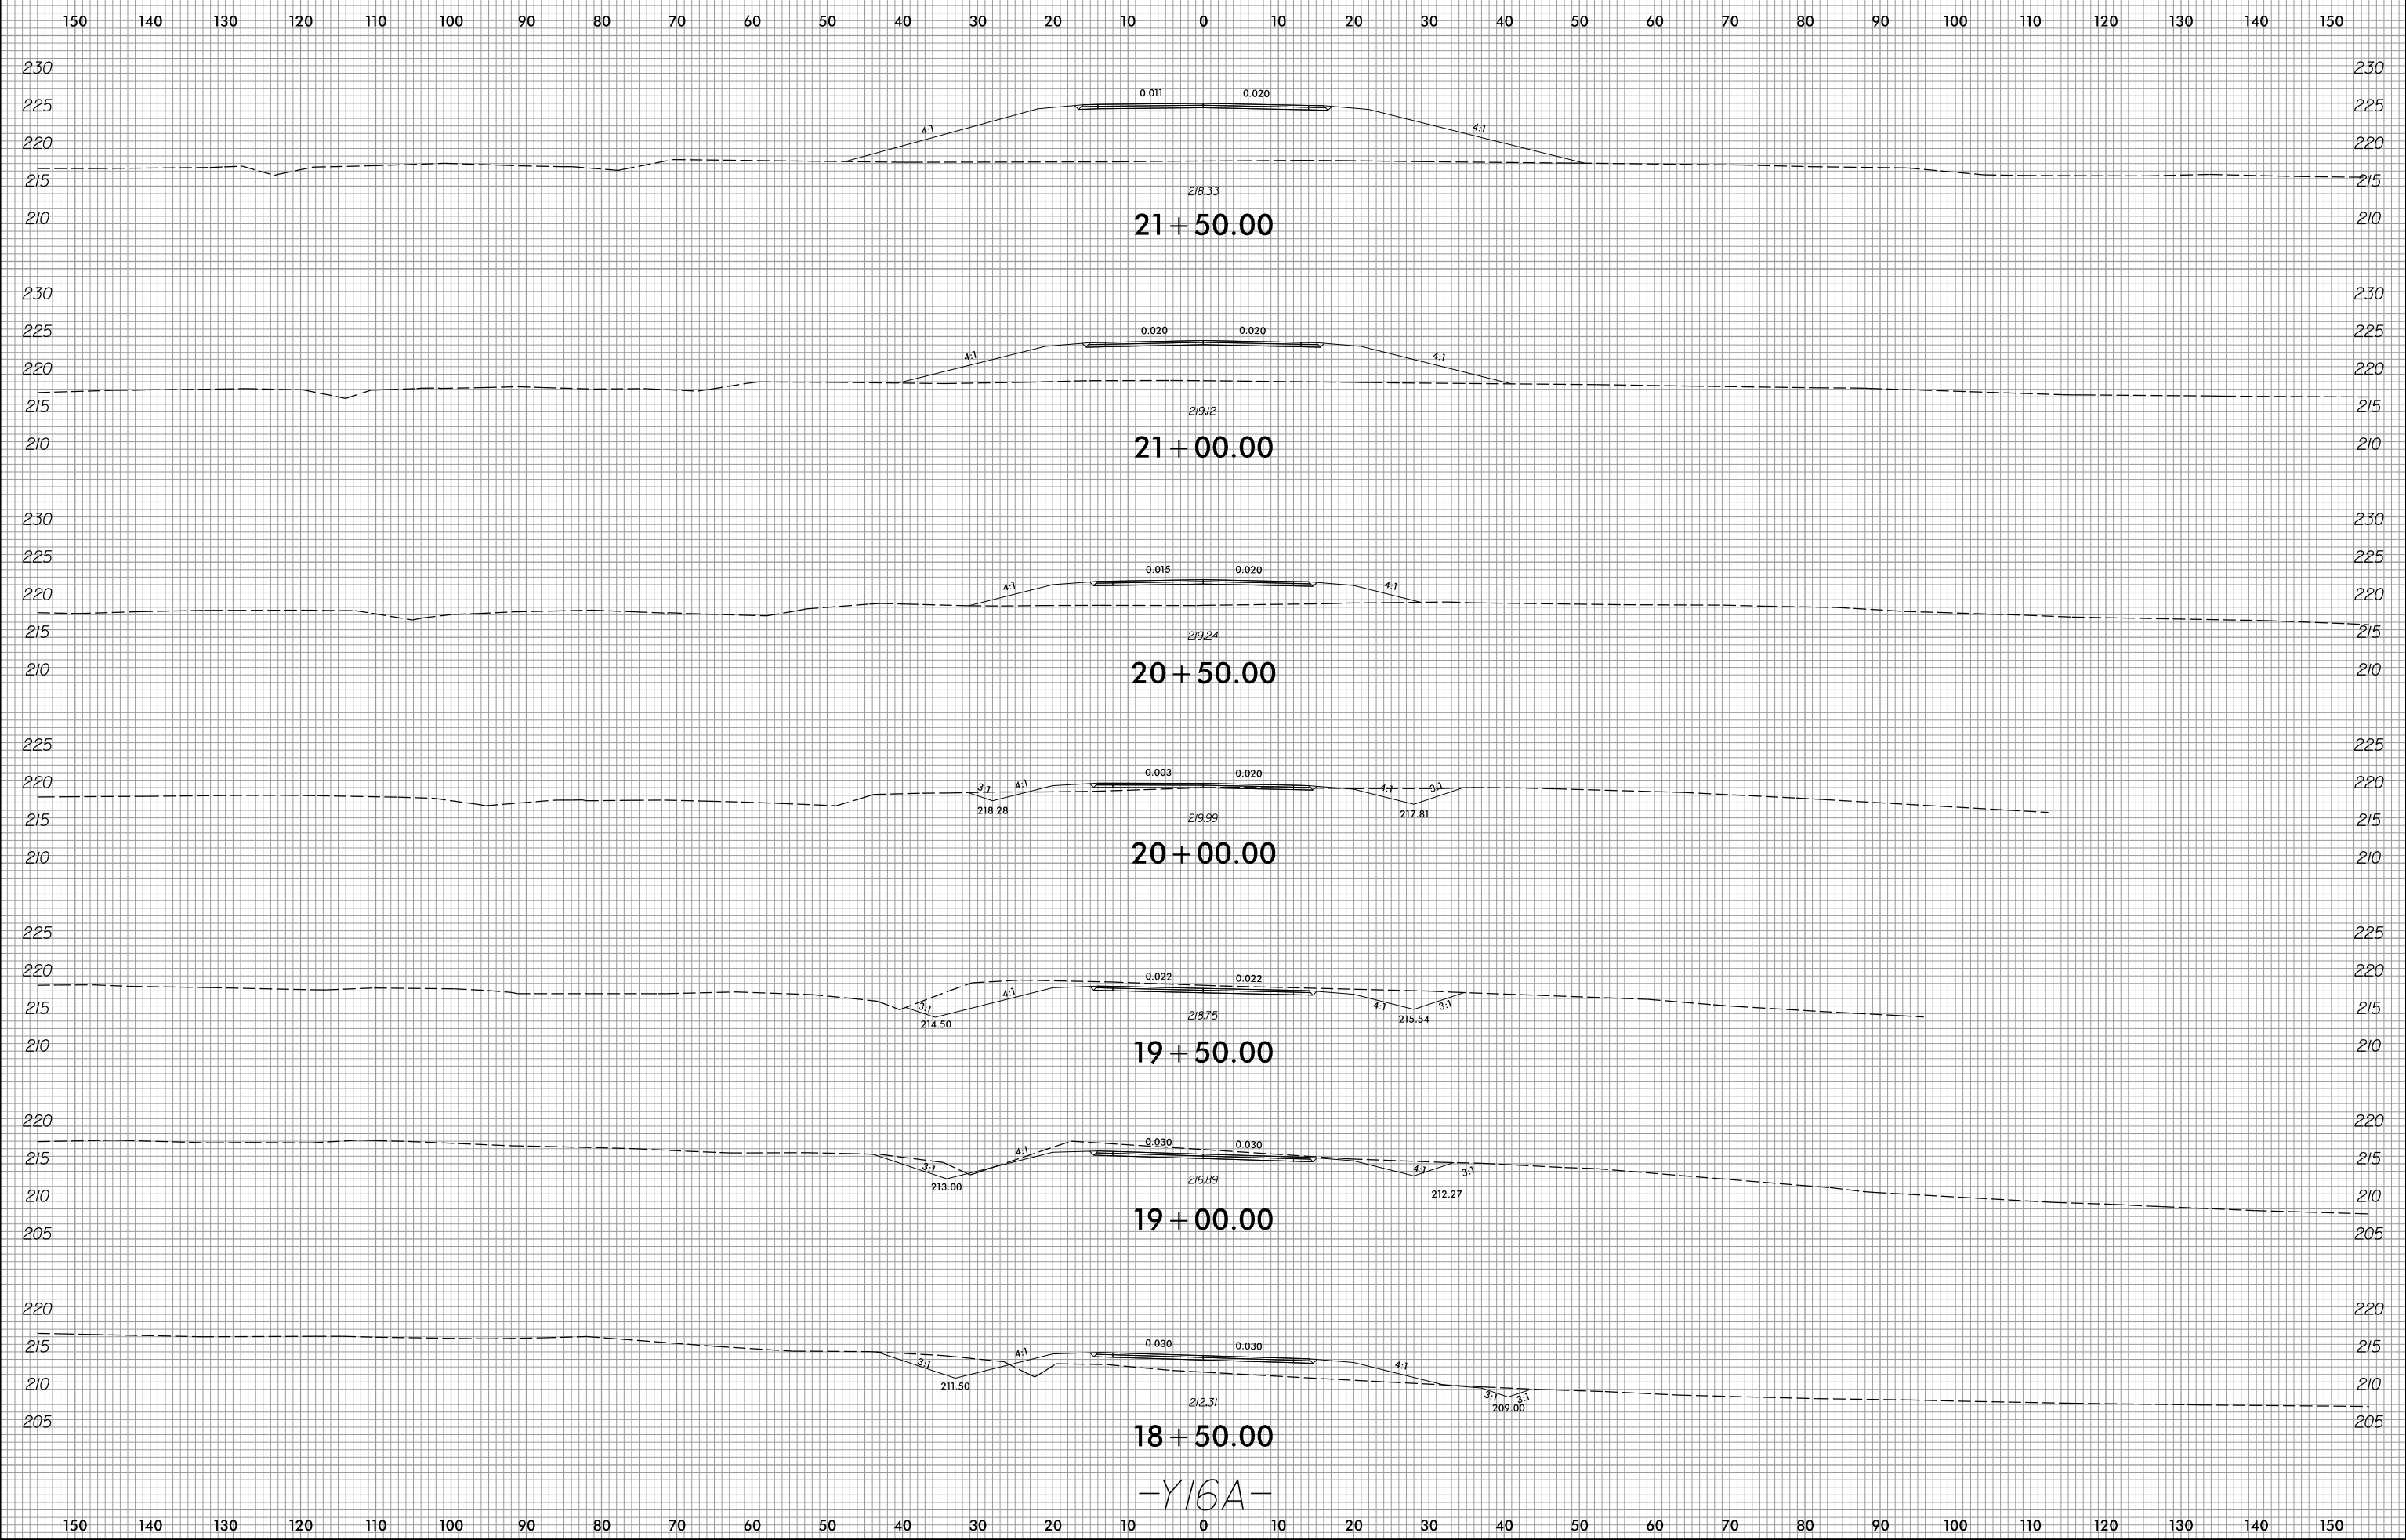

-Y16A-

2/8/2022
R:\Roadway\XSC\xp1\U2519BA_Rdy_xp1_Y16A.dgn
Munson