


6/23/16



PROJ. REFERENCE NO.
U-2519BA

SHEET NO.
X-189

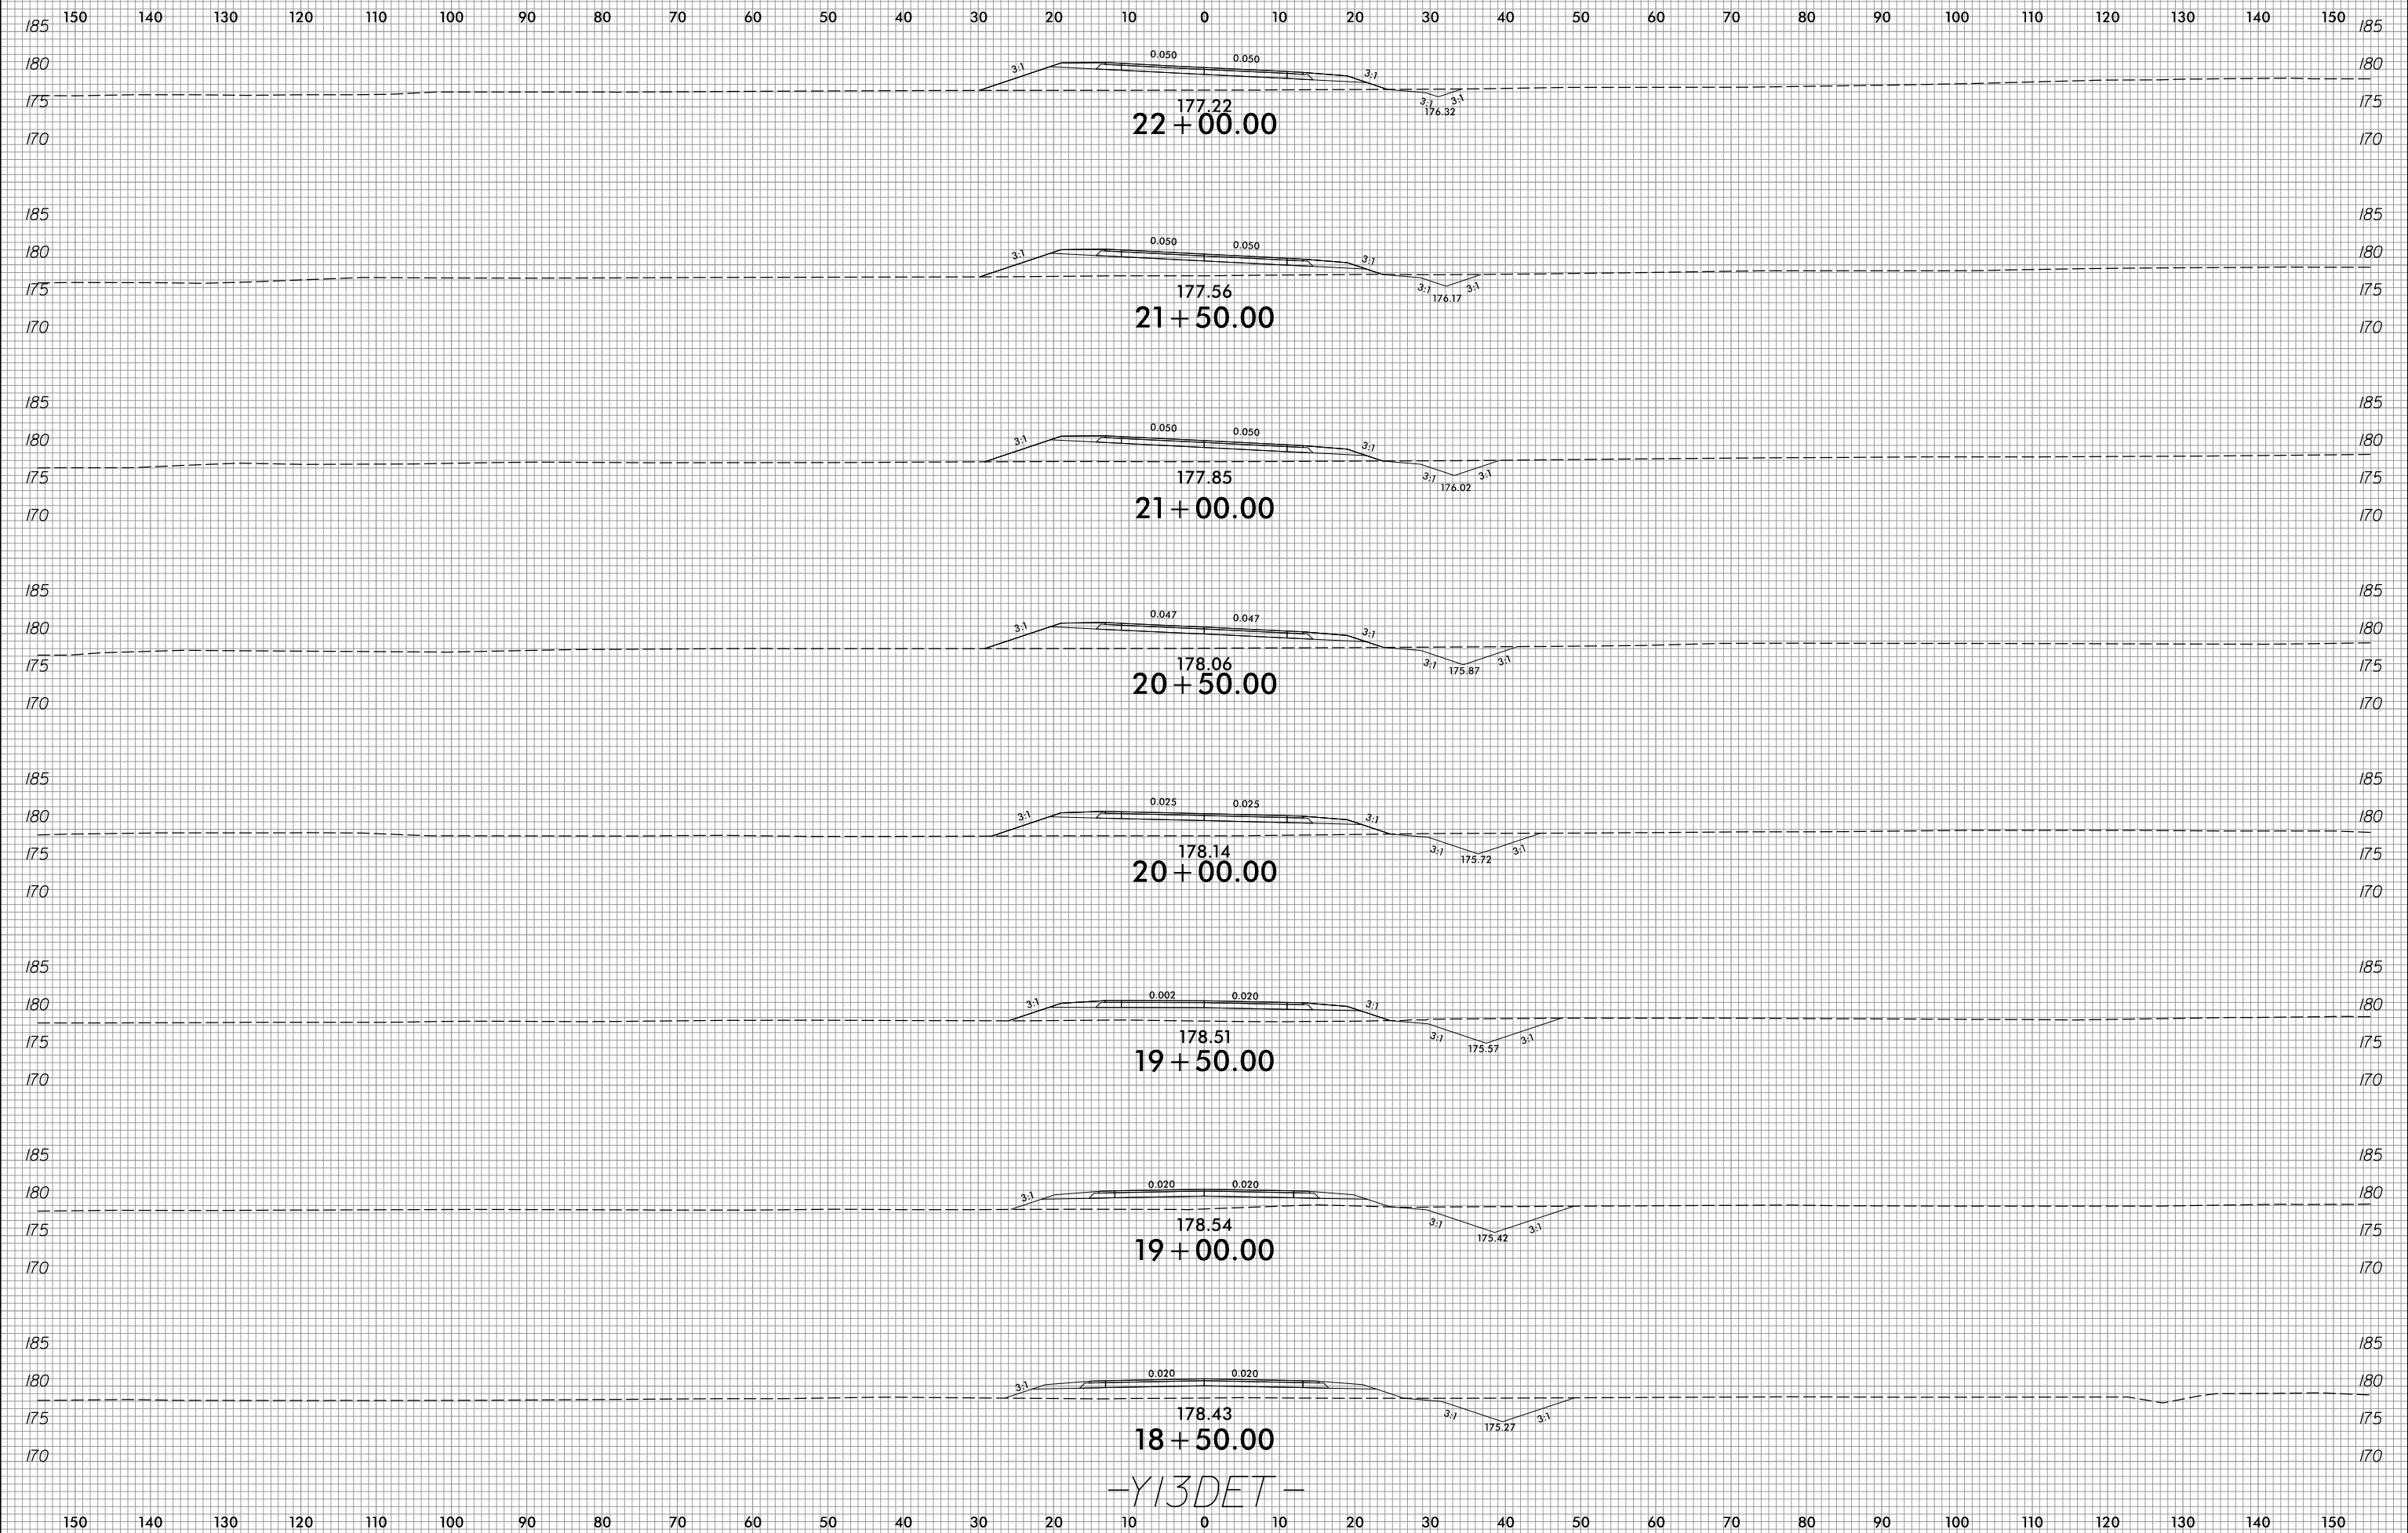

-Y13DET-

2/8/2022
R:\Roadway\XSC\Xp1\U2519BA_Rdy_xp1_Y13DET.dgn
jinson