


6/23/16



PROJ. REFERENCE NO.	SHEET NO.
U-2519BA	X-204

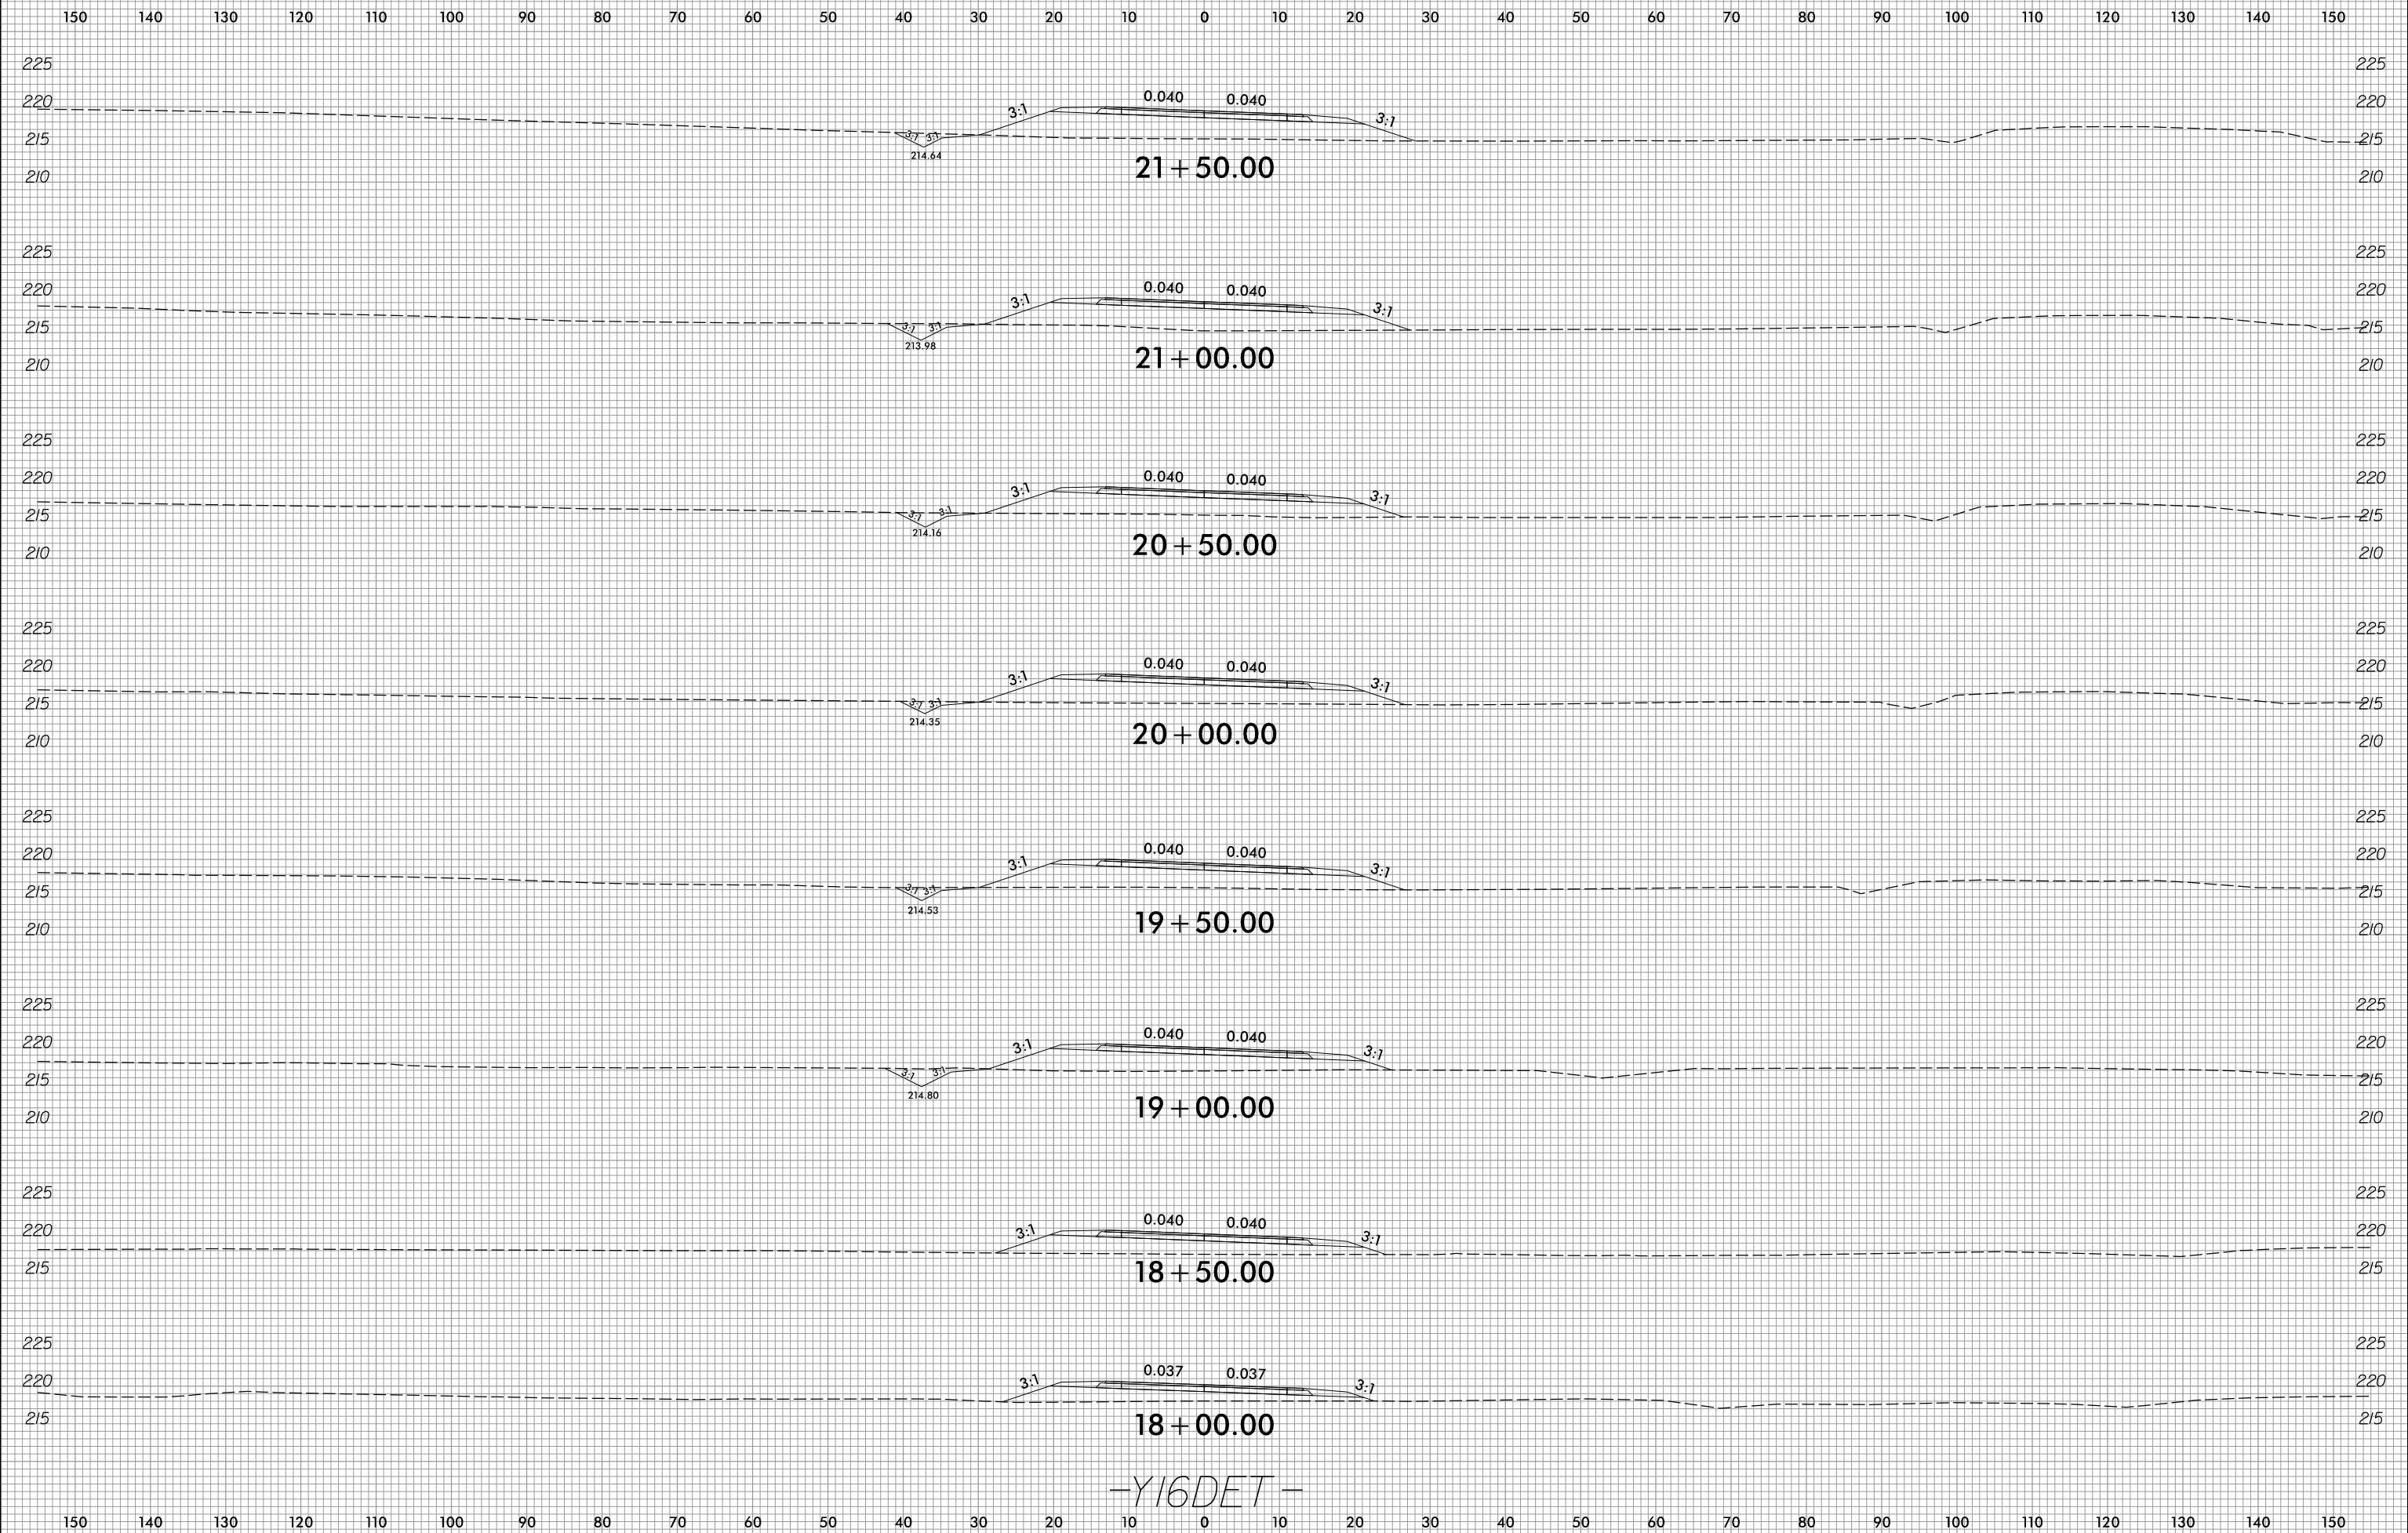

-Y16DET-

2/8/2022
R:\Roadway\XSC\xp1\U2519BA_Rdy_xp1_Y16DET.dgn
jlinson