


8/23/99



PROJ. REFERENCE NO.
U-2519BA

SHEET NO.
X-214

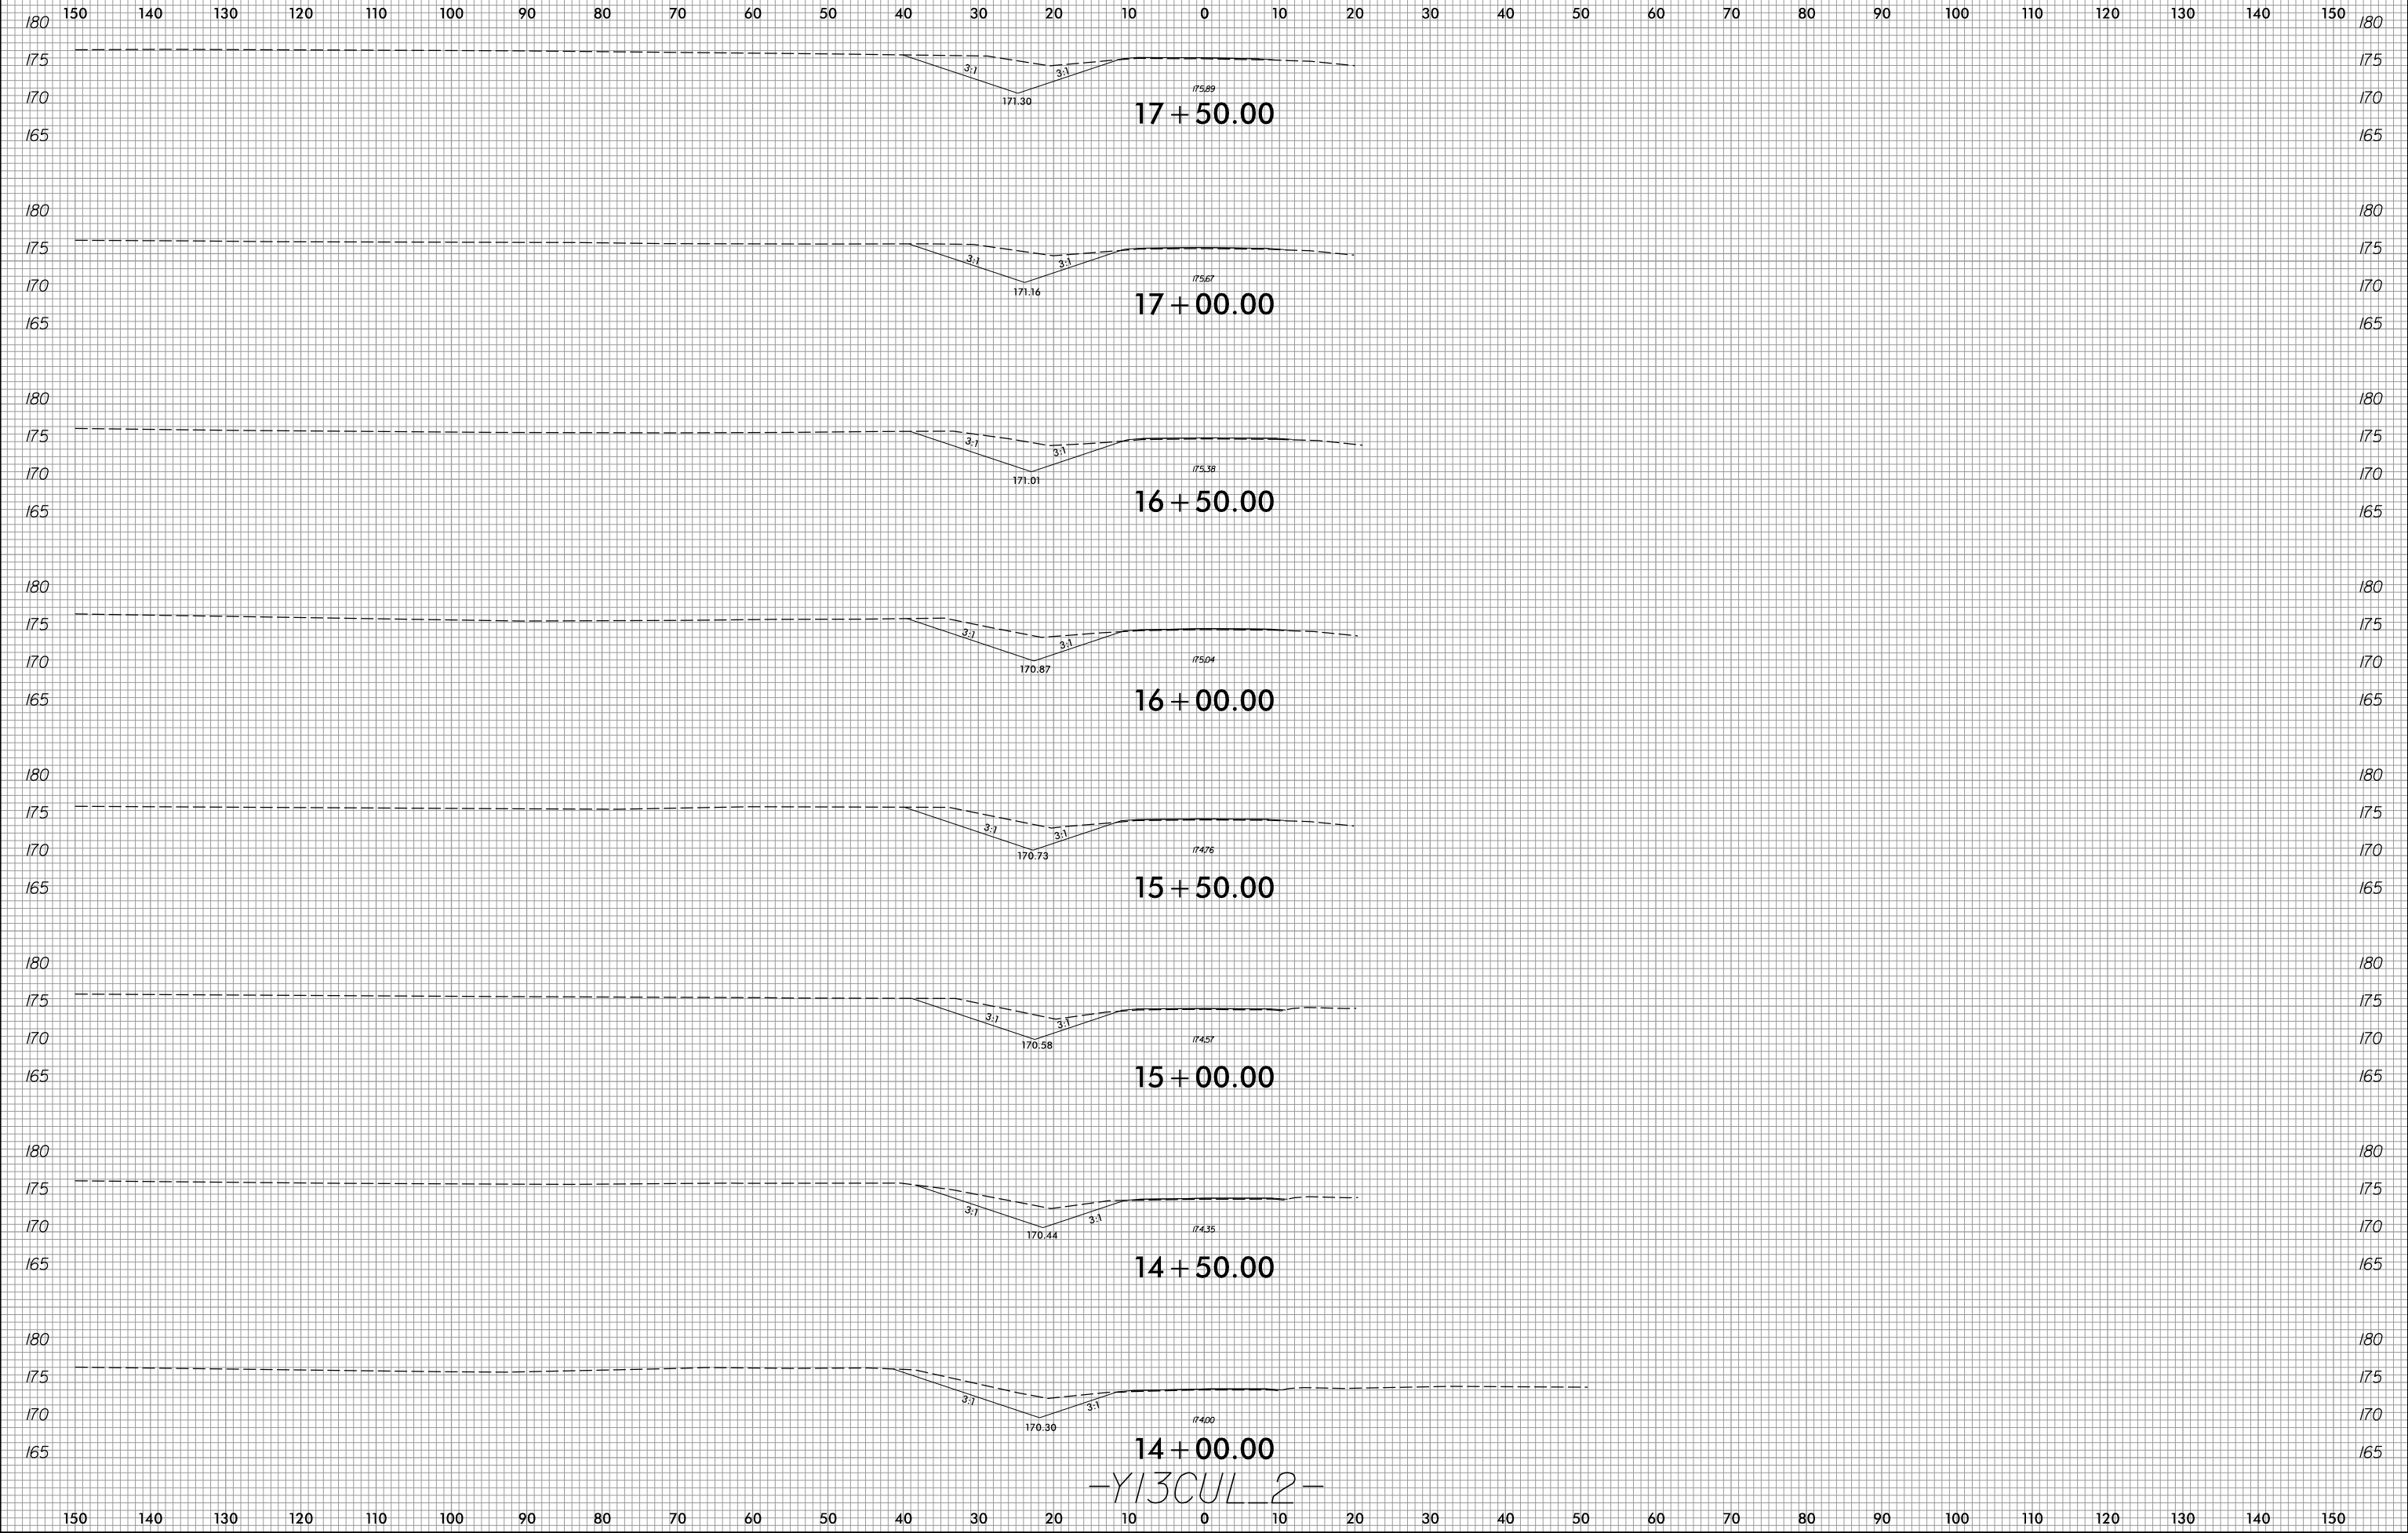

14+00.00
14+50.00
15+00.00
15+50.00
16+00.00
16+50.00
17+00.00
17+50.00
-Y13CUL_2-

2/8/2022
R:\Roadway\XSC\xp1\U2519BA_Rdy_xpl_Y13Cul_2.dgn
Munson