


6/23/16

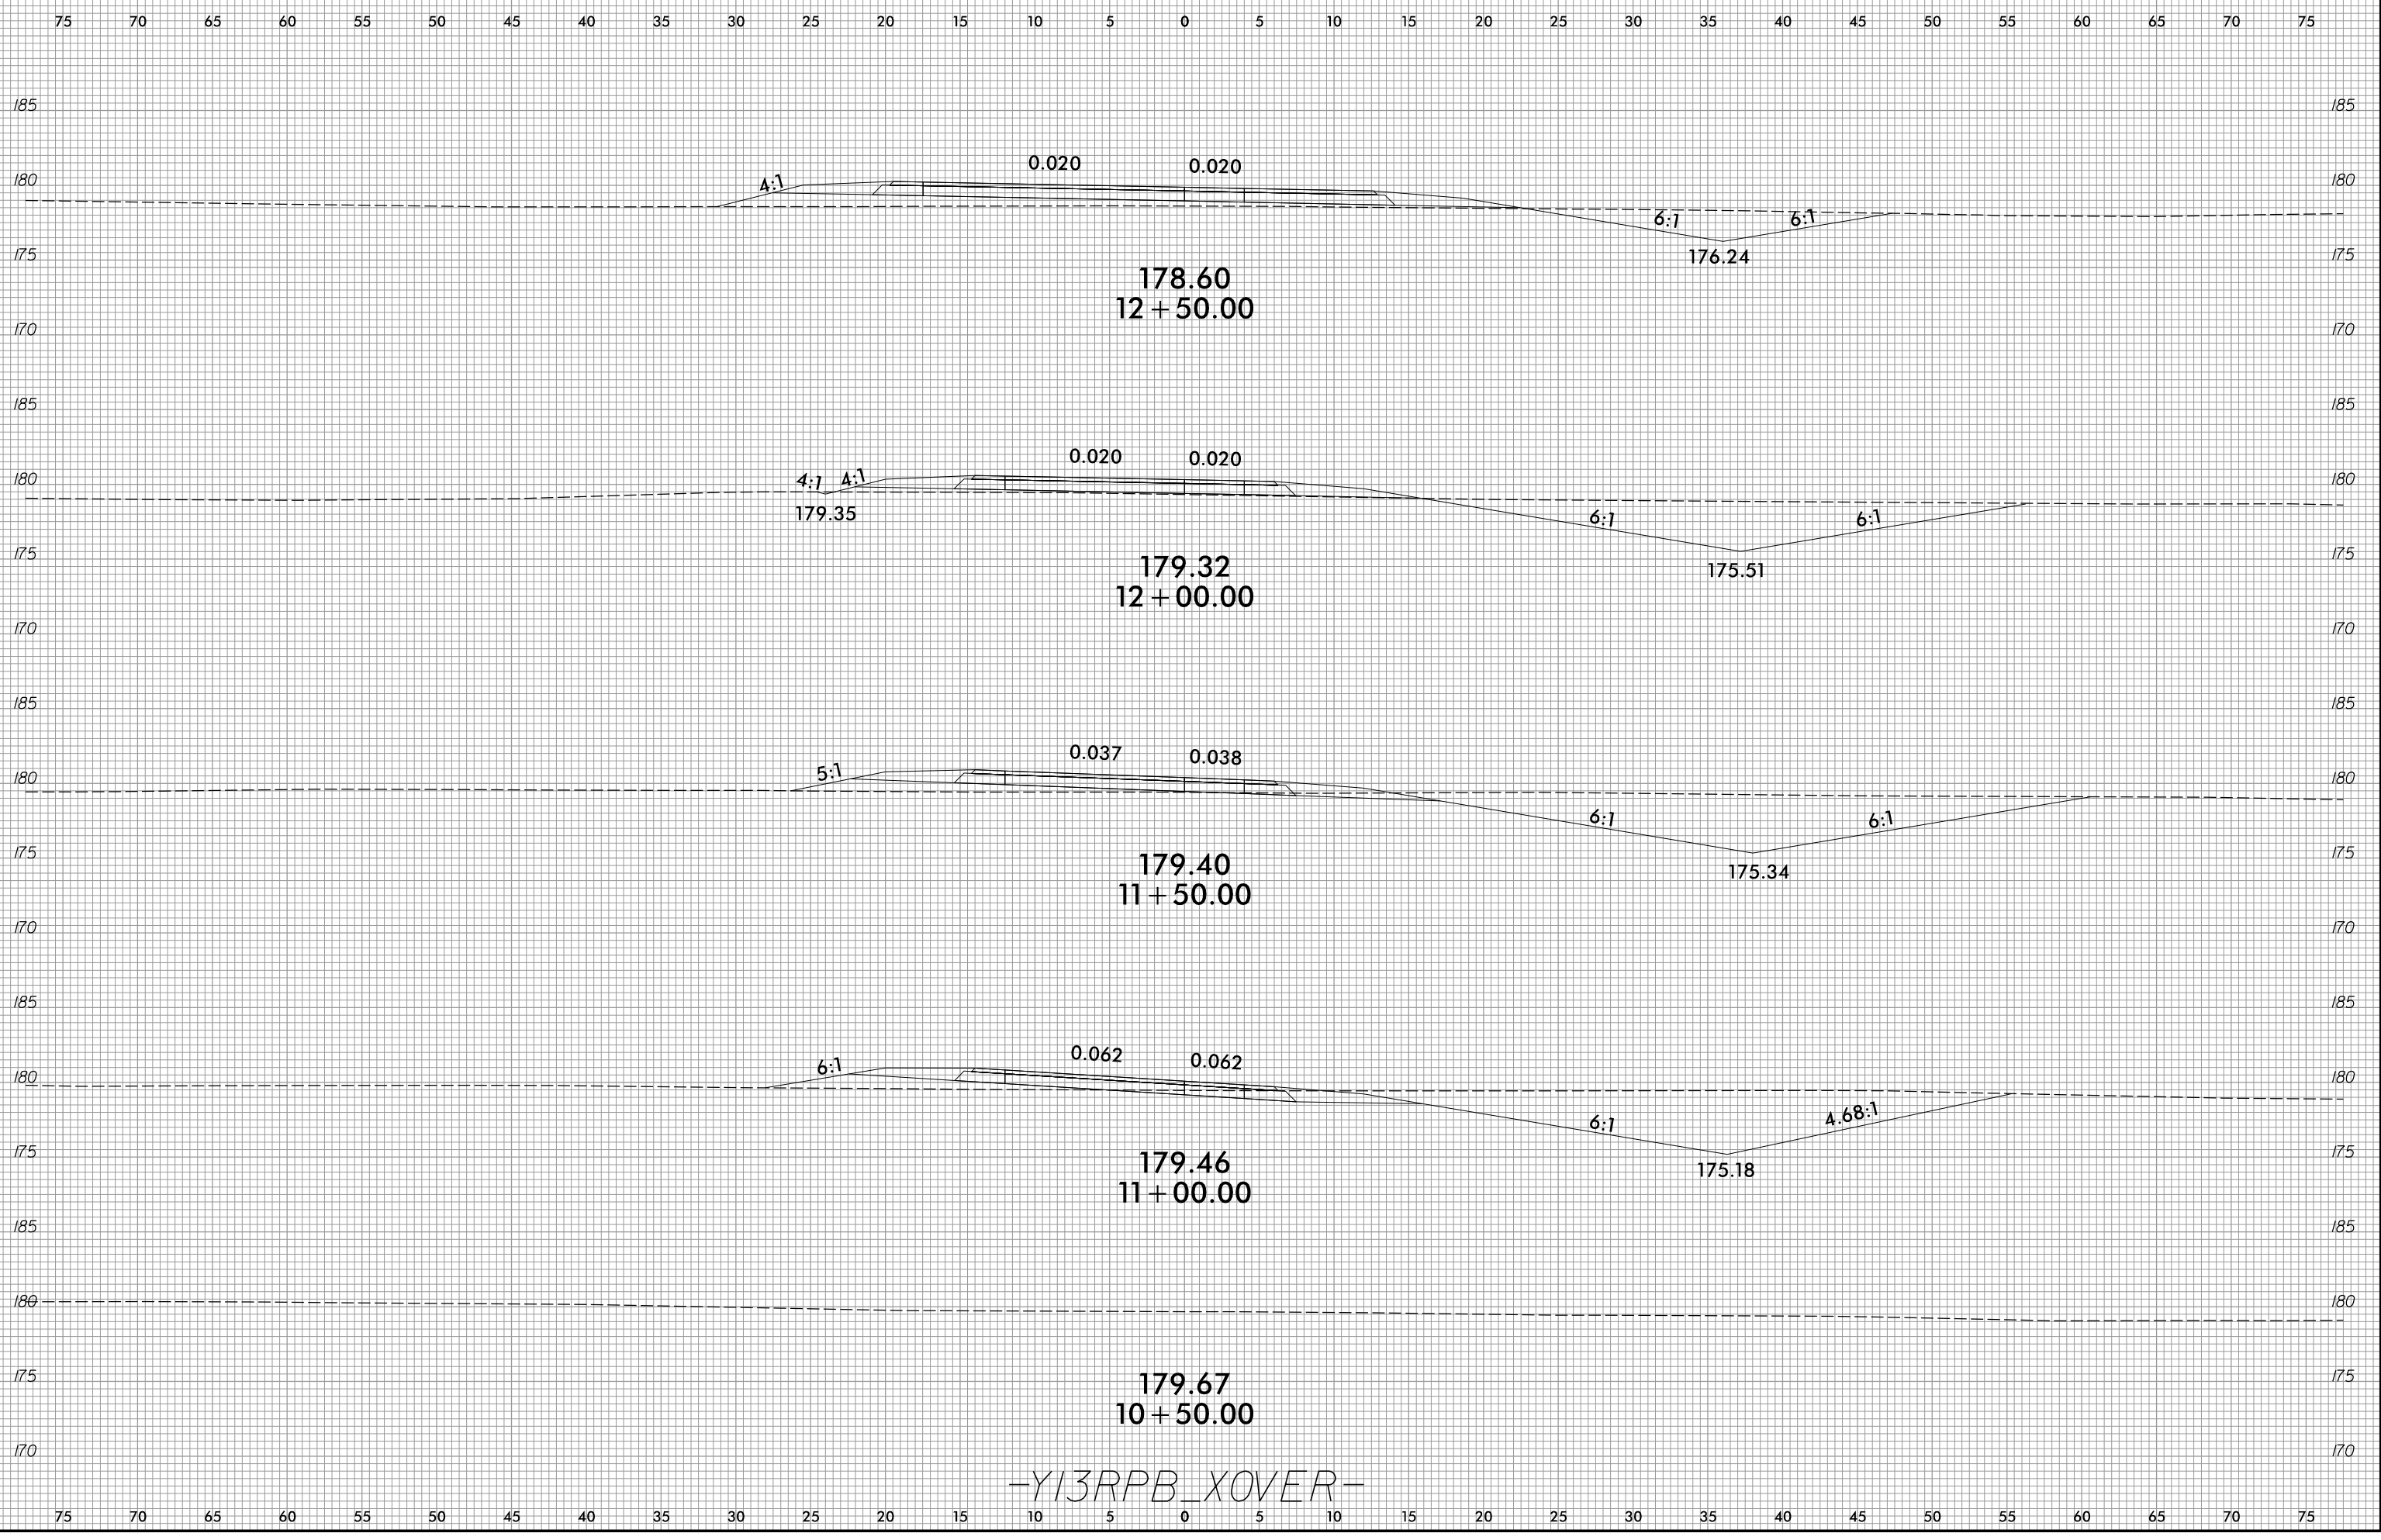

-Y13RPB\_XOVER-

2/8/2022  
R:\Roadway\WSC\p1\U2519BA\Fdy\_xp1.Y13RPB\_XOVER.dgn  
Pinson