


6/23/16

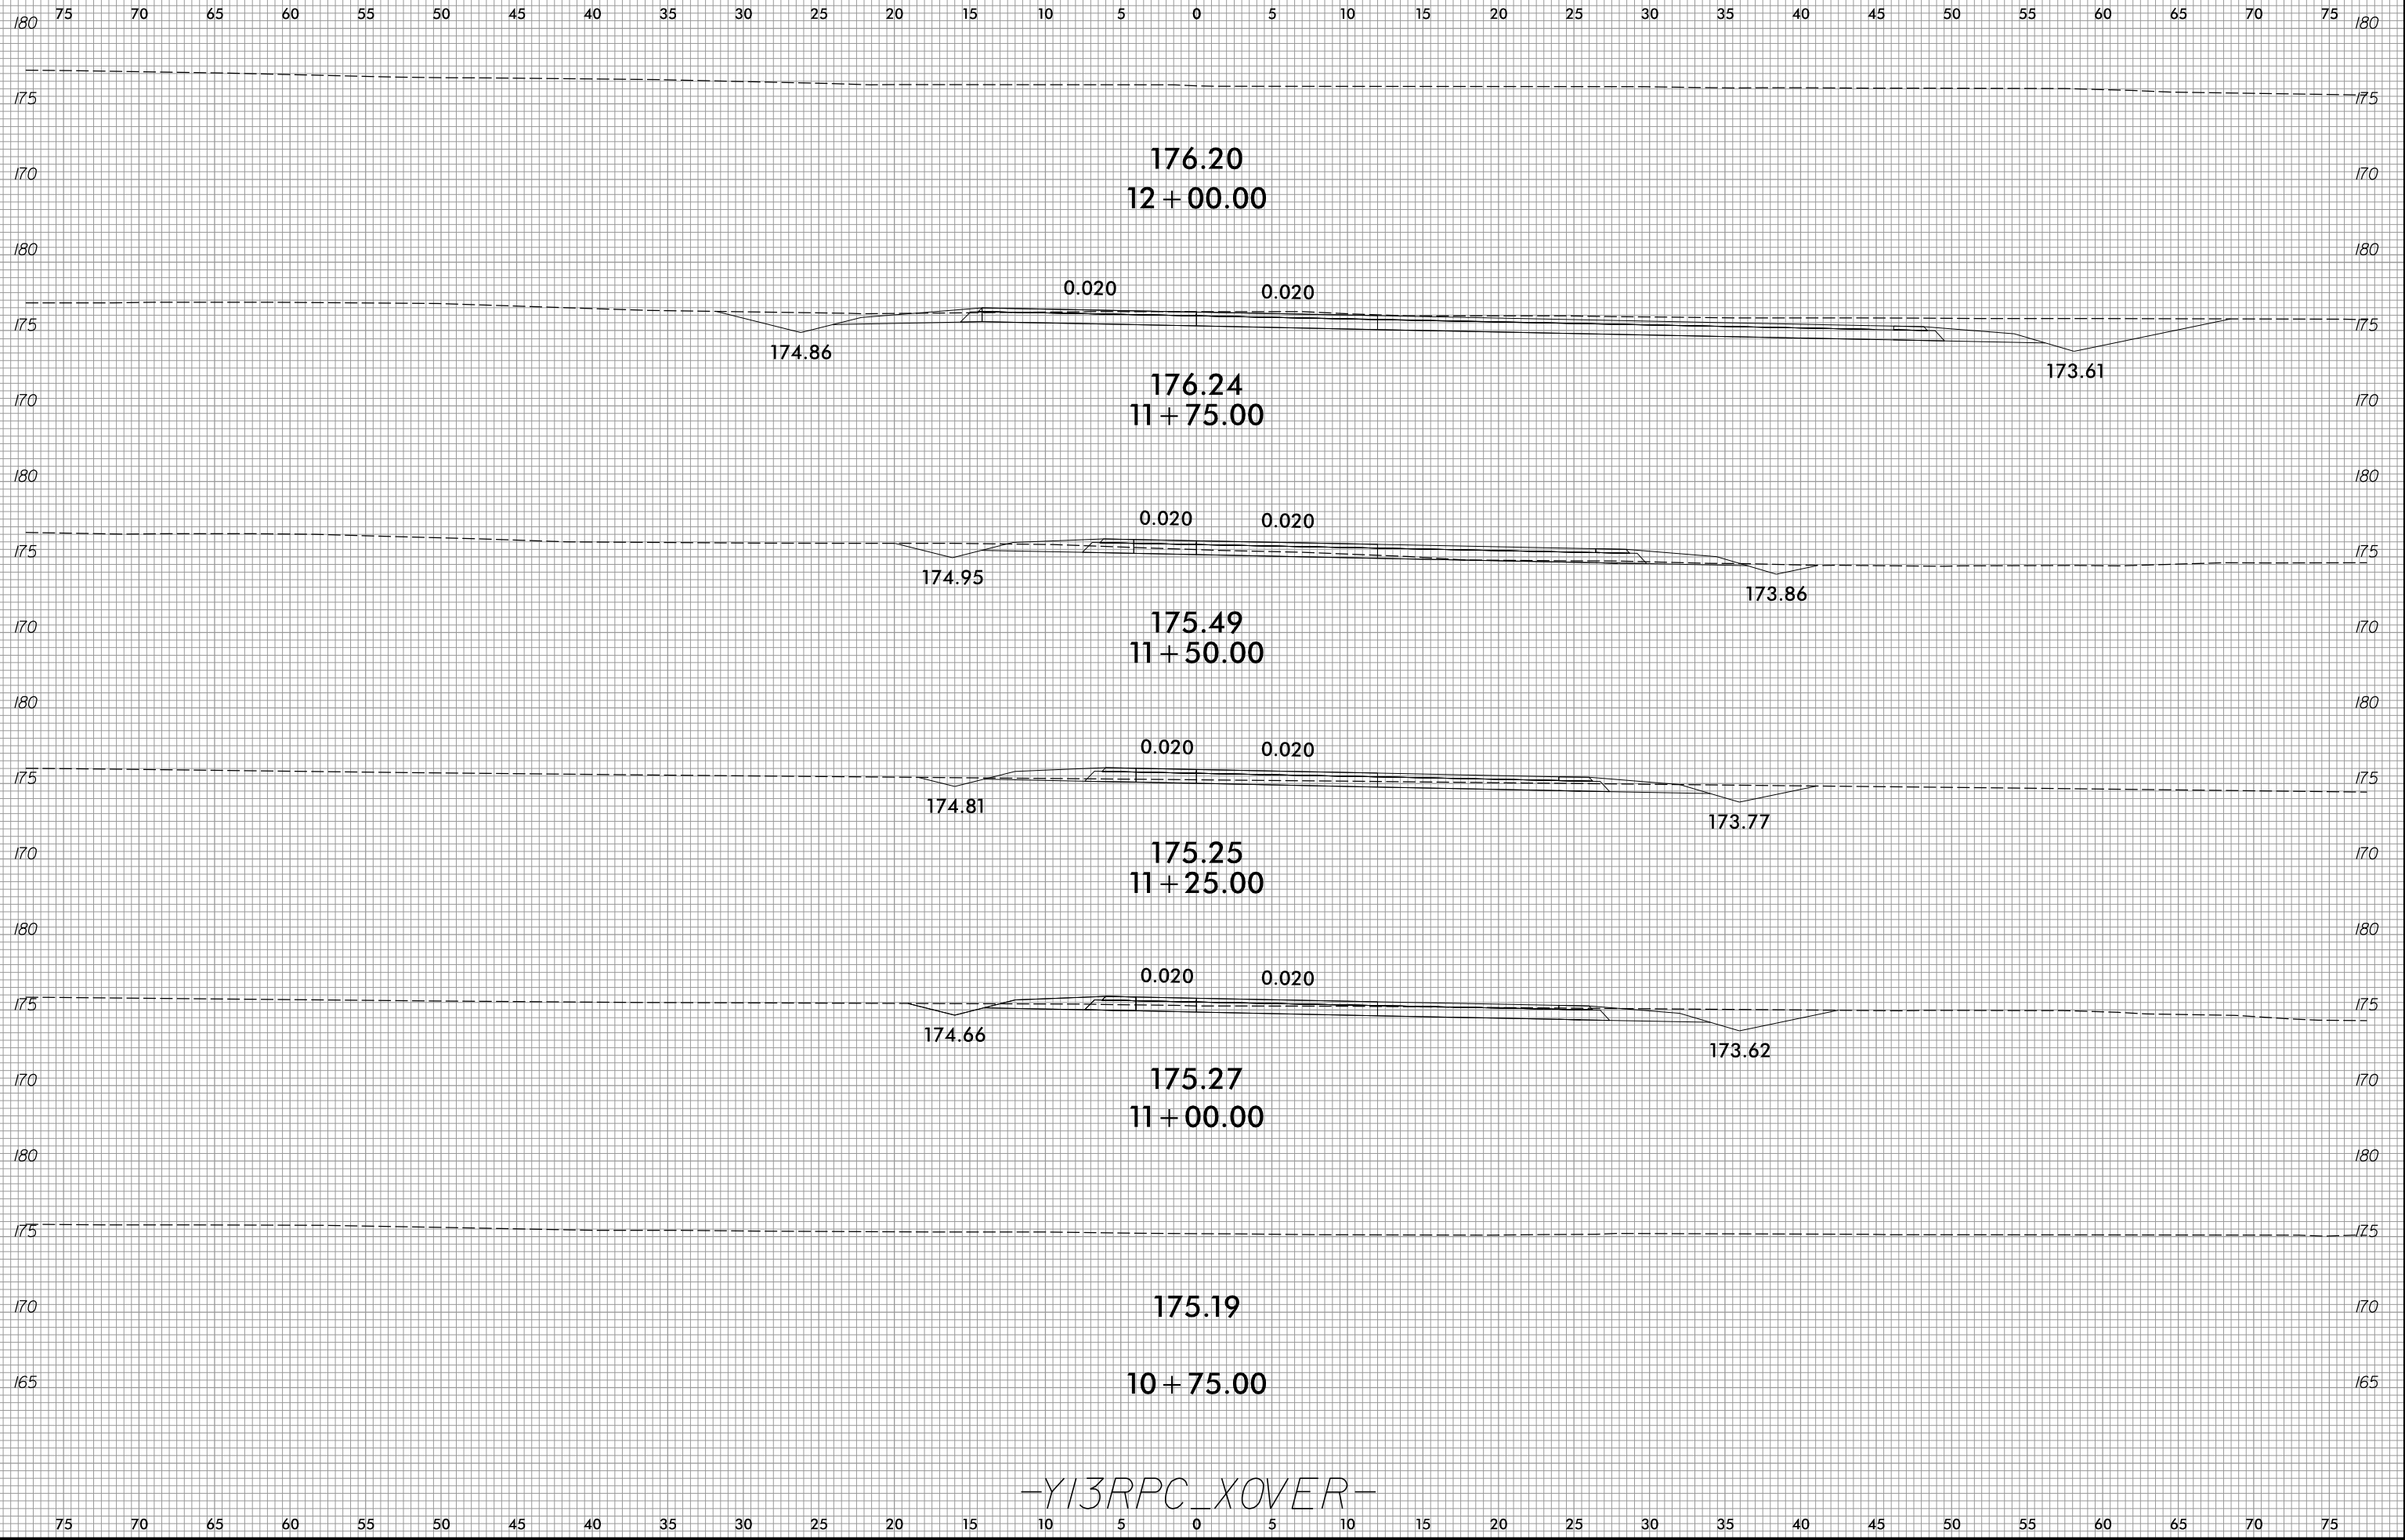

-Y13RPC_XOVER-

2/8/2022
R:\Roadway\WCS\wp1\U2519BA\Fdy_xp1.Y13RPC_XOVER.dgn
Finson