
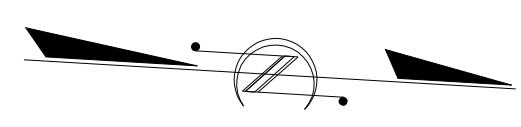


**This electronic collection of documents is provided
for the convenience of the user
and is Not a Certified Document –**

**The documents contained herein were originally issued
and sealed by the individuals whose names and license
numbers appear on each page, on the dates appearing
with their signature on that page.**


**This file or an individual page
shall not be considered a certified document.**

DOCUMENT NOT CONSIDERED FINAL
 UNLESS ALL SIGNATURES COMPLETED

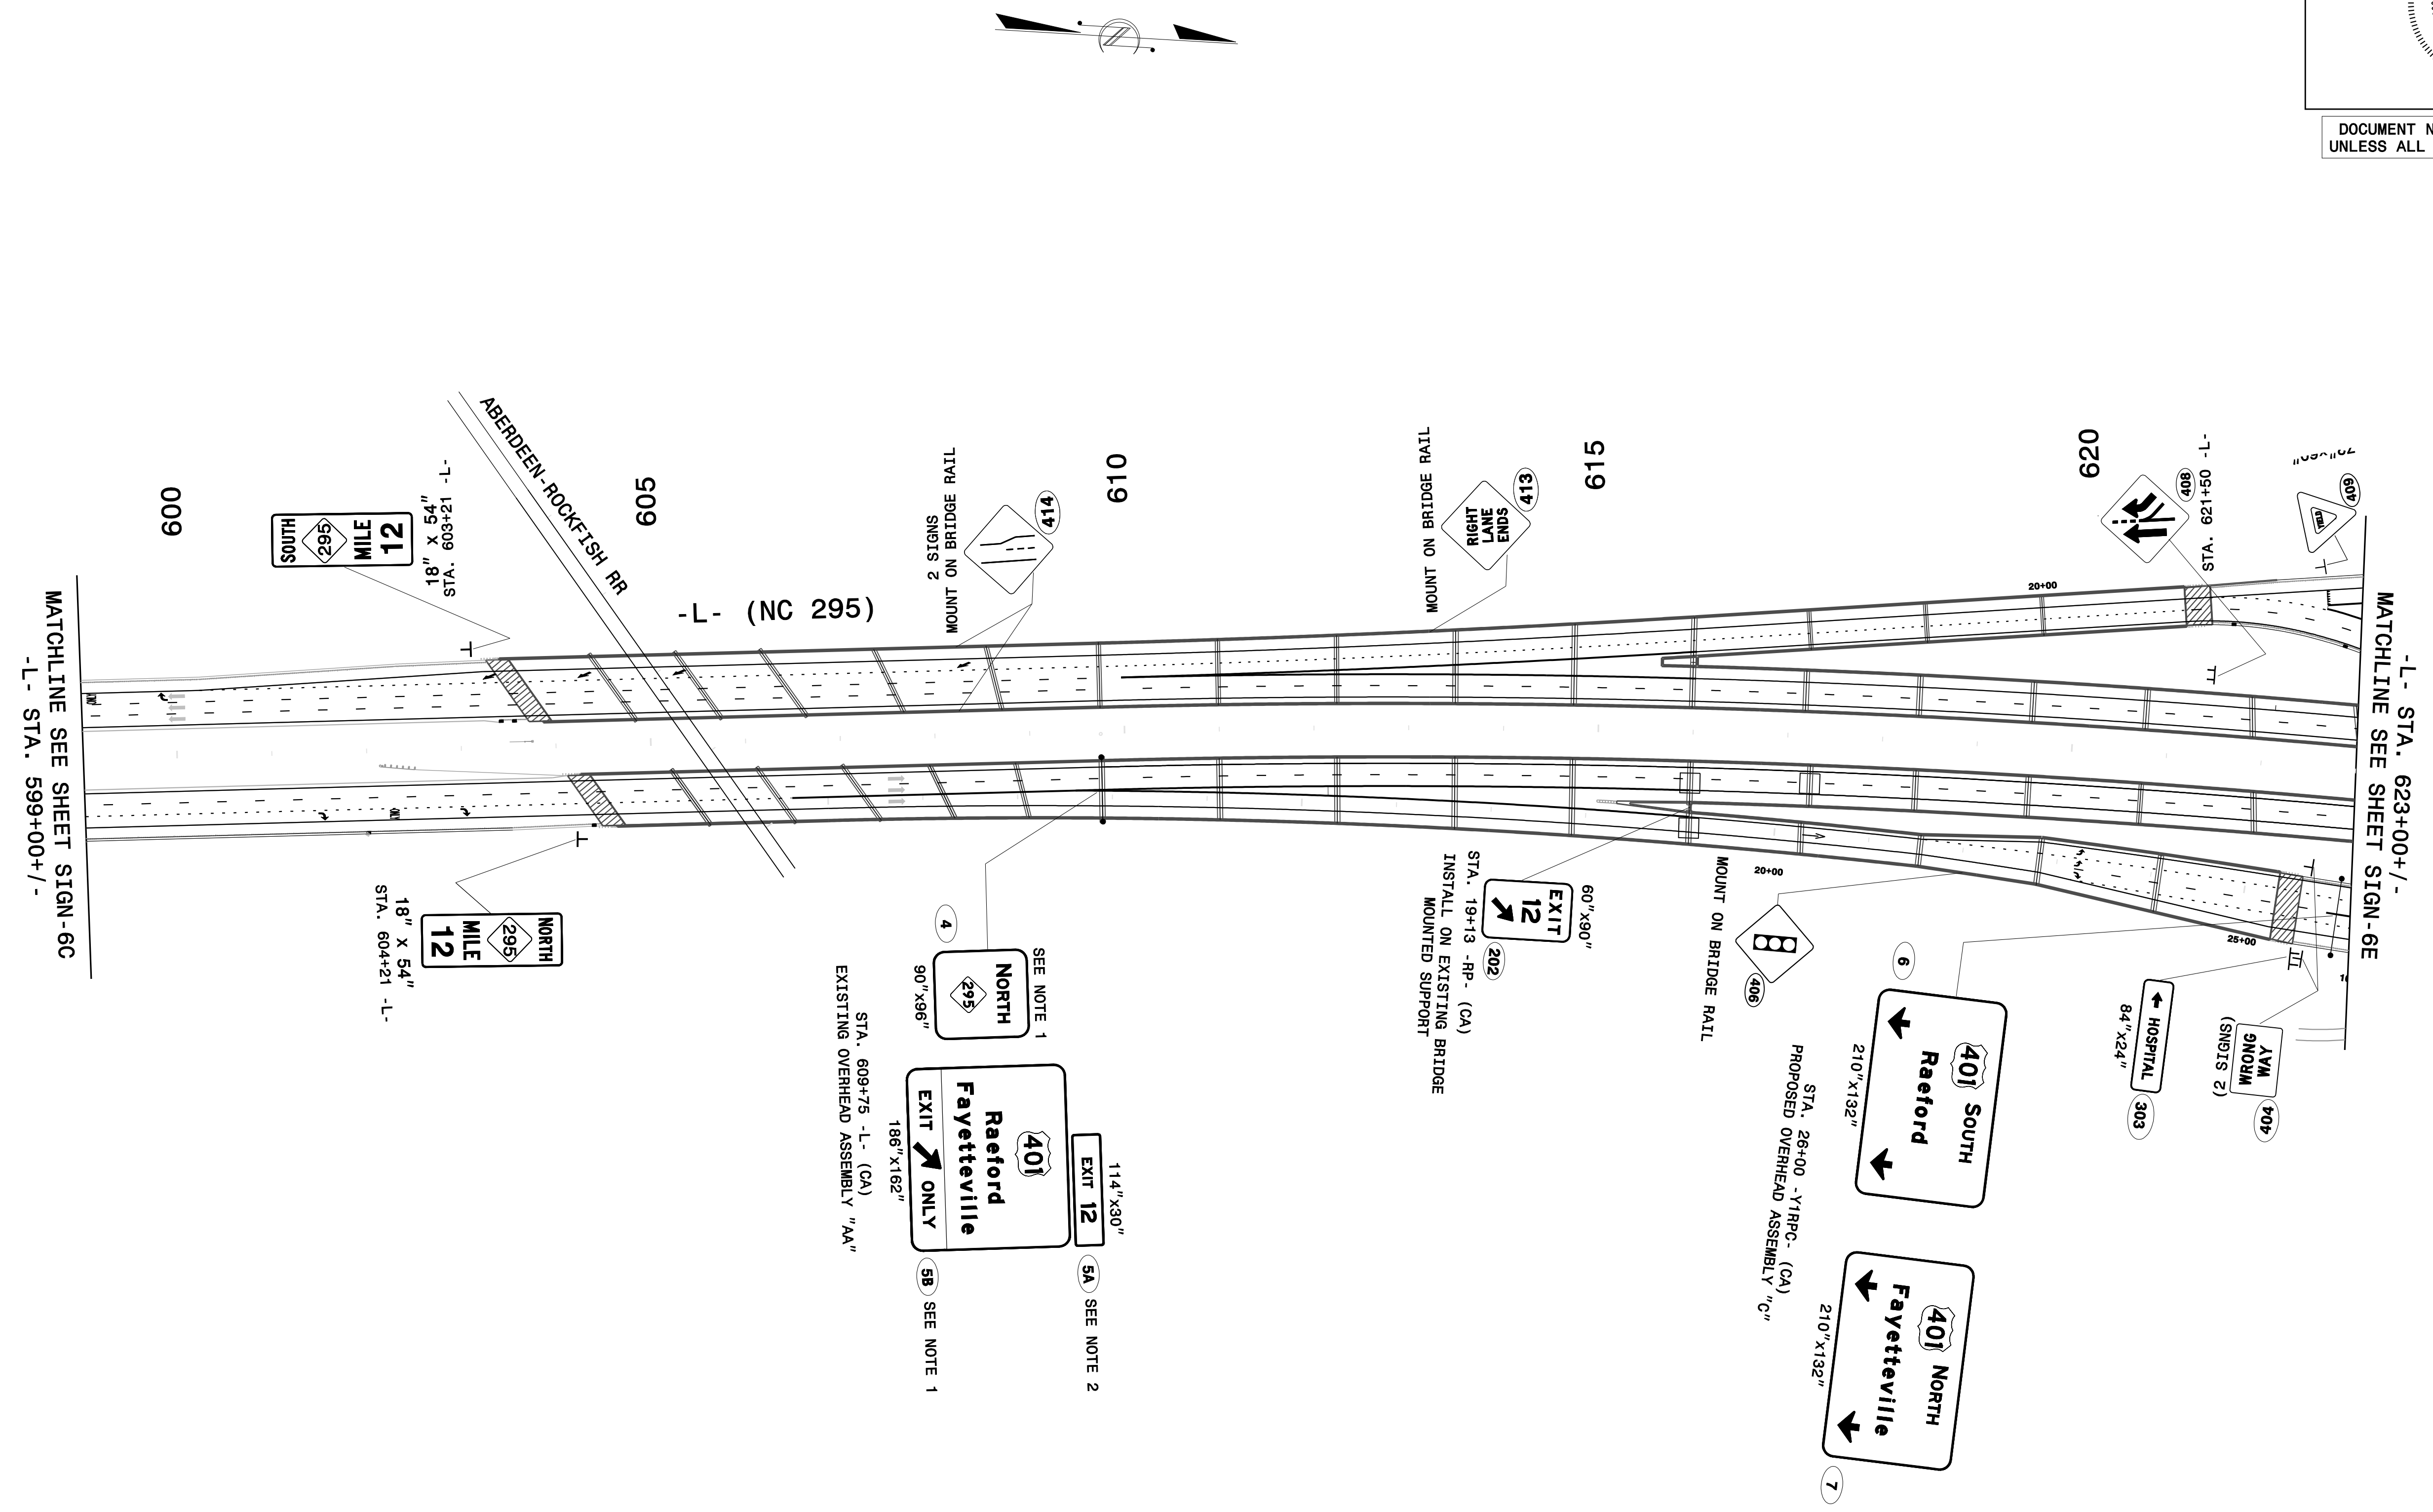

SIGNING PLANS


DOCUMENT NOT CONSIDERED FINAL
 UNLESS ALL SIGNATURES COMPLETED

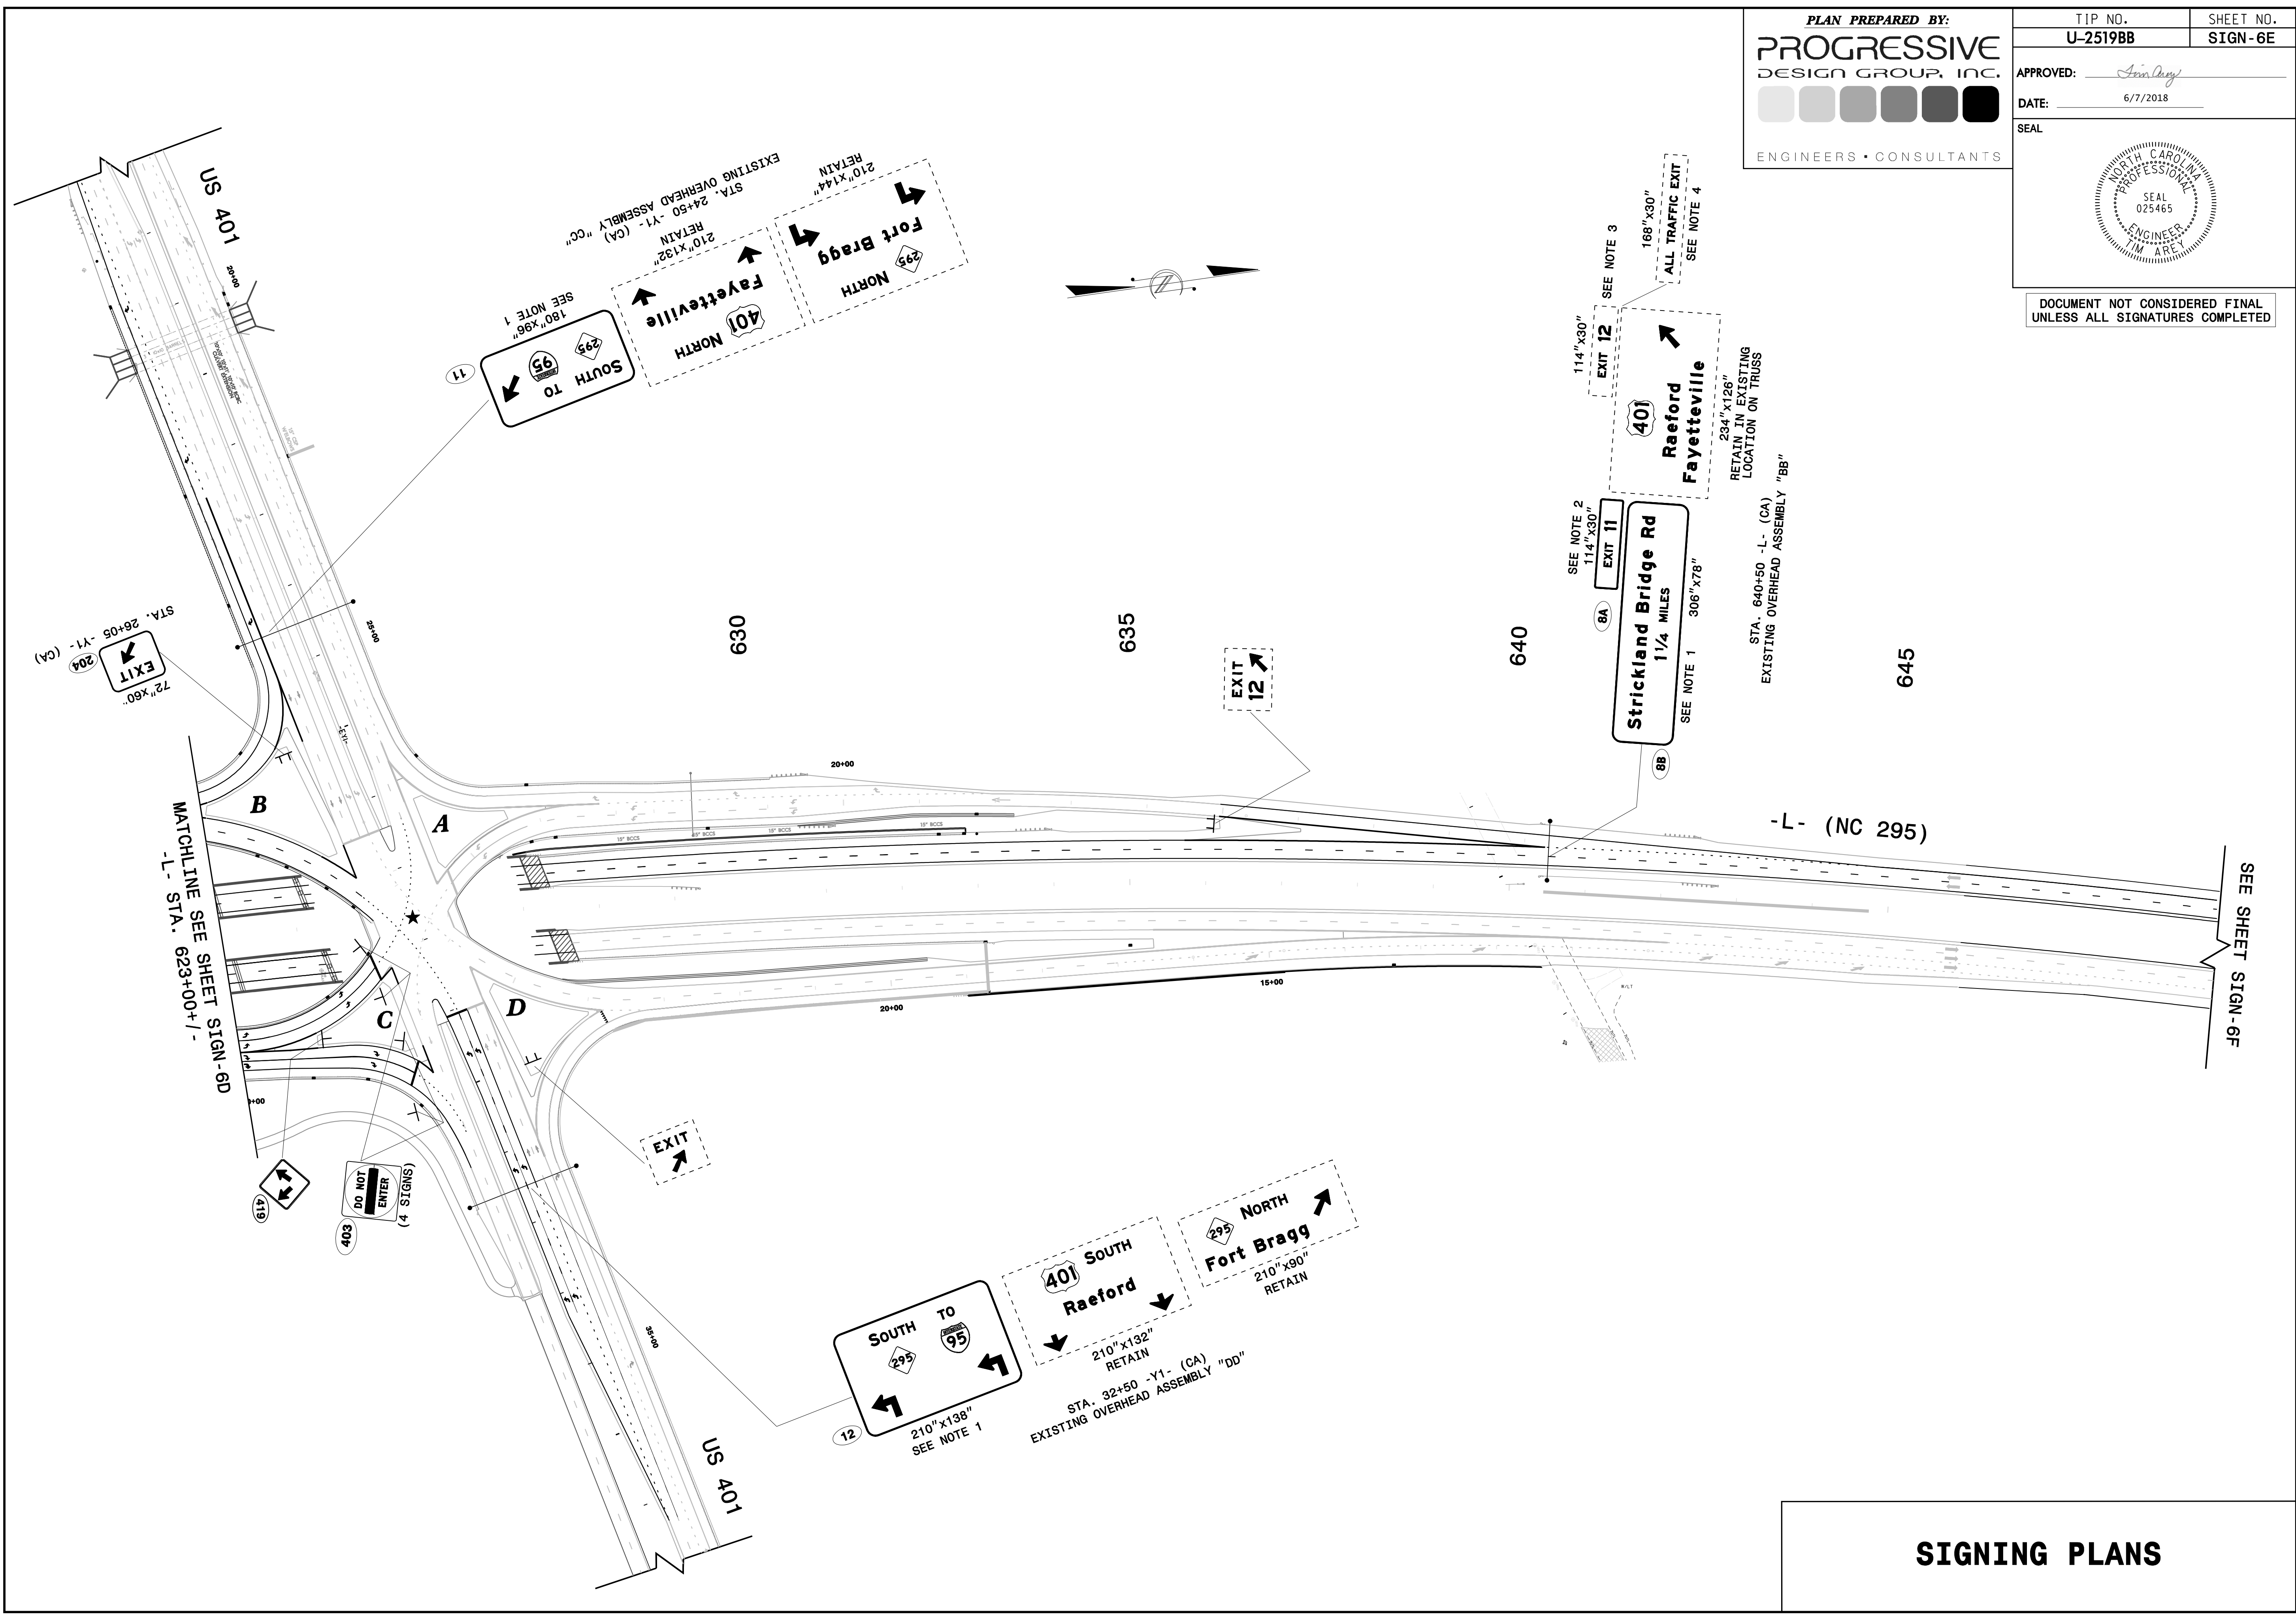


SIGNING PLANS

02/09/22
P:\TIP\Projects-U\U2519BB\Tref\1c\Signing\CADD\Signing Layout_Plans\Roadway Revision\U-2519bb_Sgn_pro_sheet_6f.dgn
User:meaton

SEE SHEET SIGN-6E

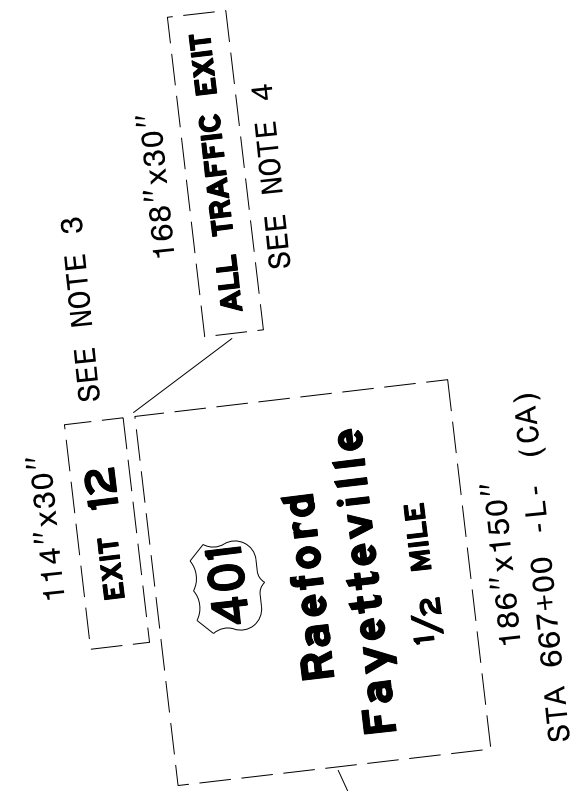

STA 672+71 -L- (CA)
SEE NOTE 5
2 SIGNS

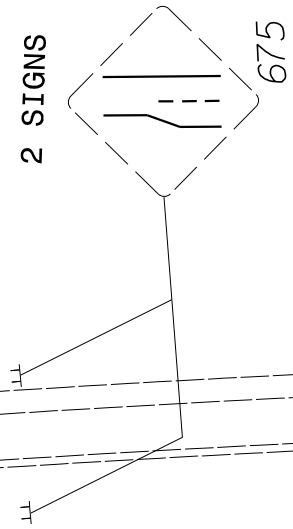

-L- (I-295)

680


685

2 SIGNS




STA 684+71 -L- (CA)
SEE NOTE 5

690

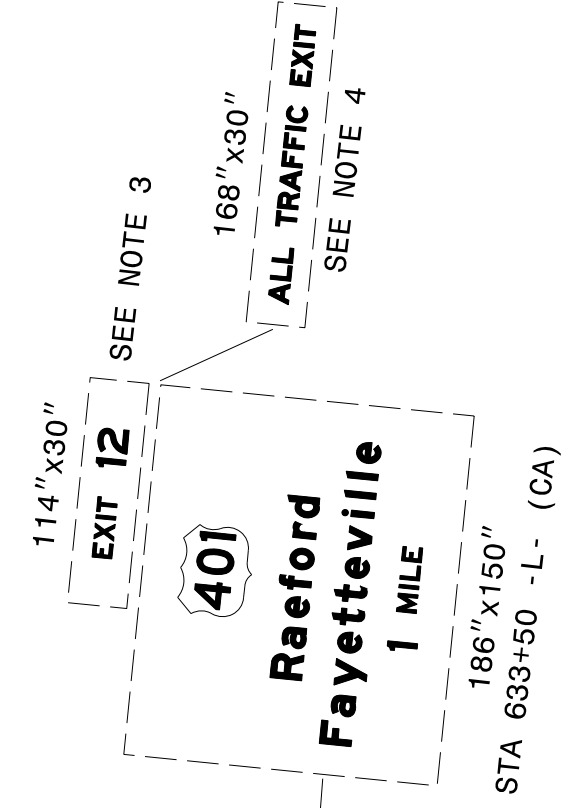

SEE SHEET SIGN-6I

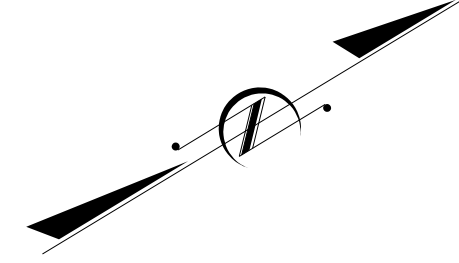

TIP NO. SHEET NO.
U-2519BB SIGN-6F

APPROVED: *David M. Eaton*
DocuSigned by:
DOA1CSP247484F7
DATE: 02/11/2022




DOCUMENT NOT CONSIDERED FINAL
UNLESS ALL SIGNATURES COMPLETED

SIGNING PLANS

02/03/22
P:\TIP\Projects-L\U2519BB\Traffic\Signing\CAOD\Signing Layout Plans\Roadway Revision\ur-2519bb_Sgn_pro_sheet_6g.dgn
User:meaton


00+55

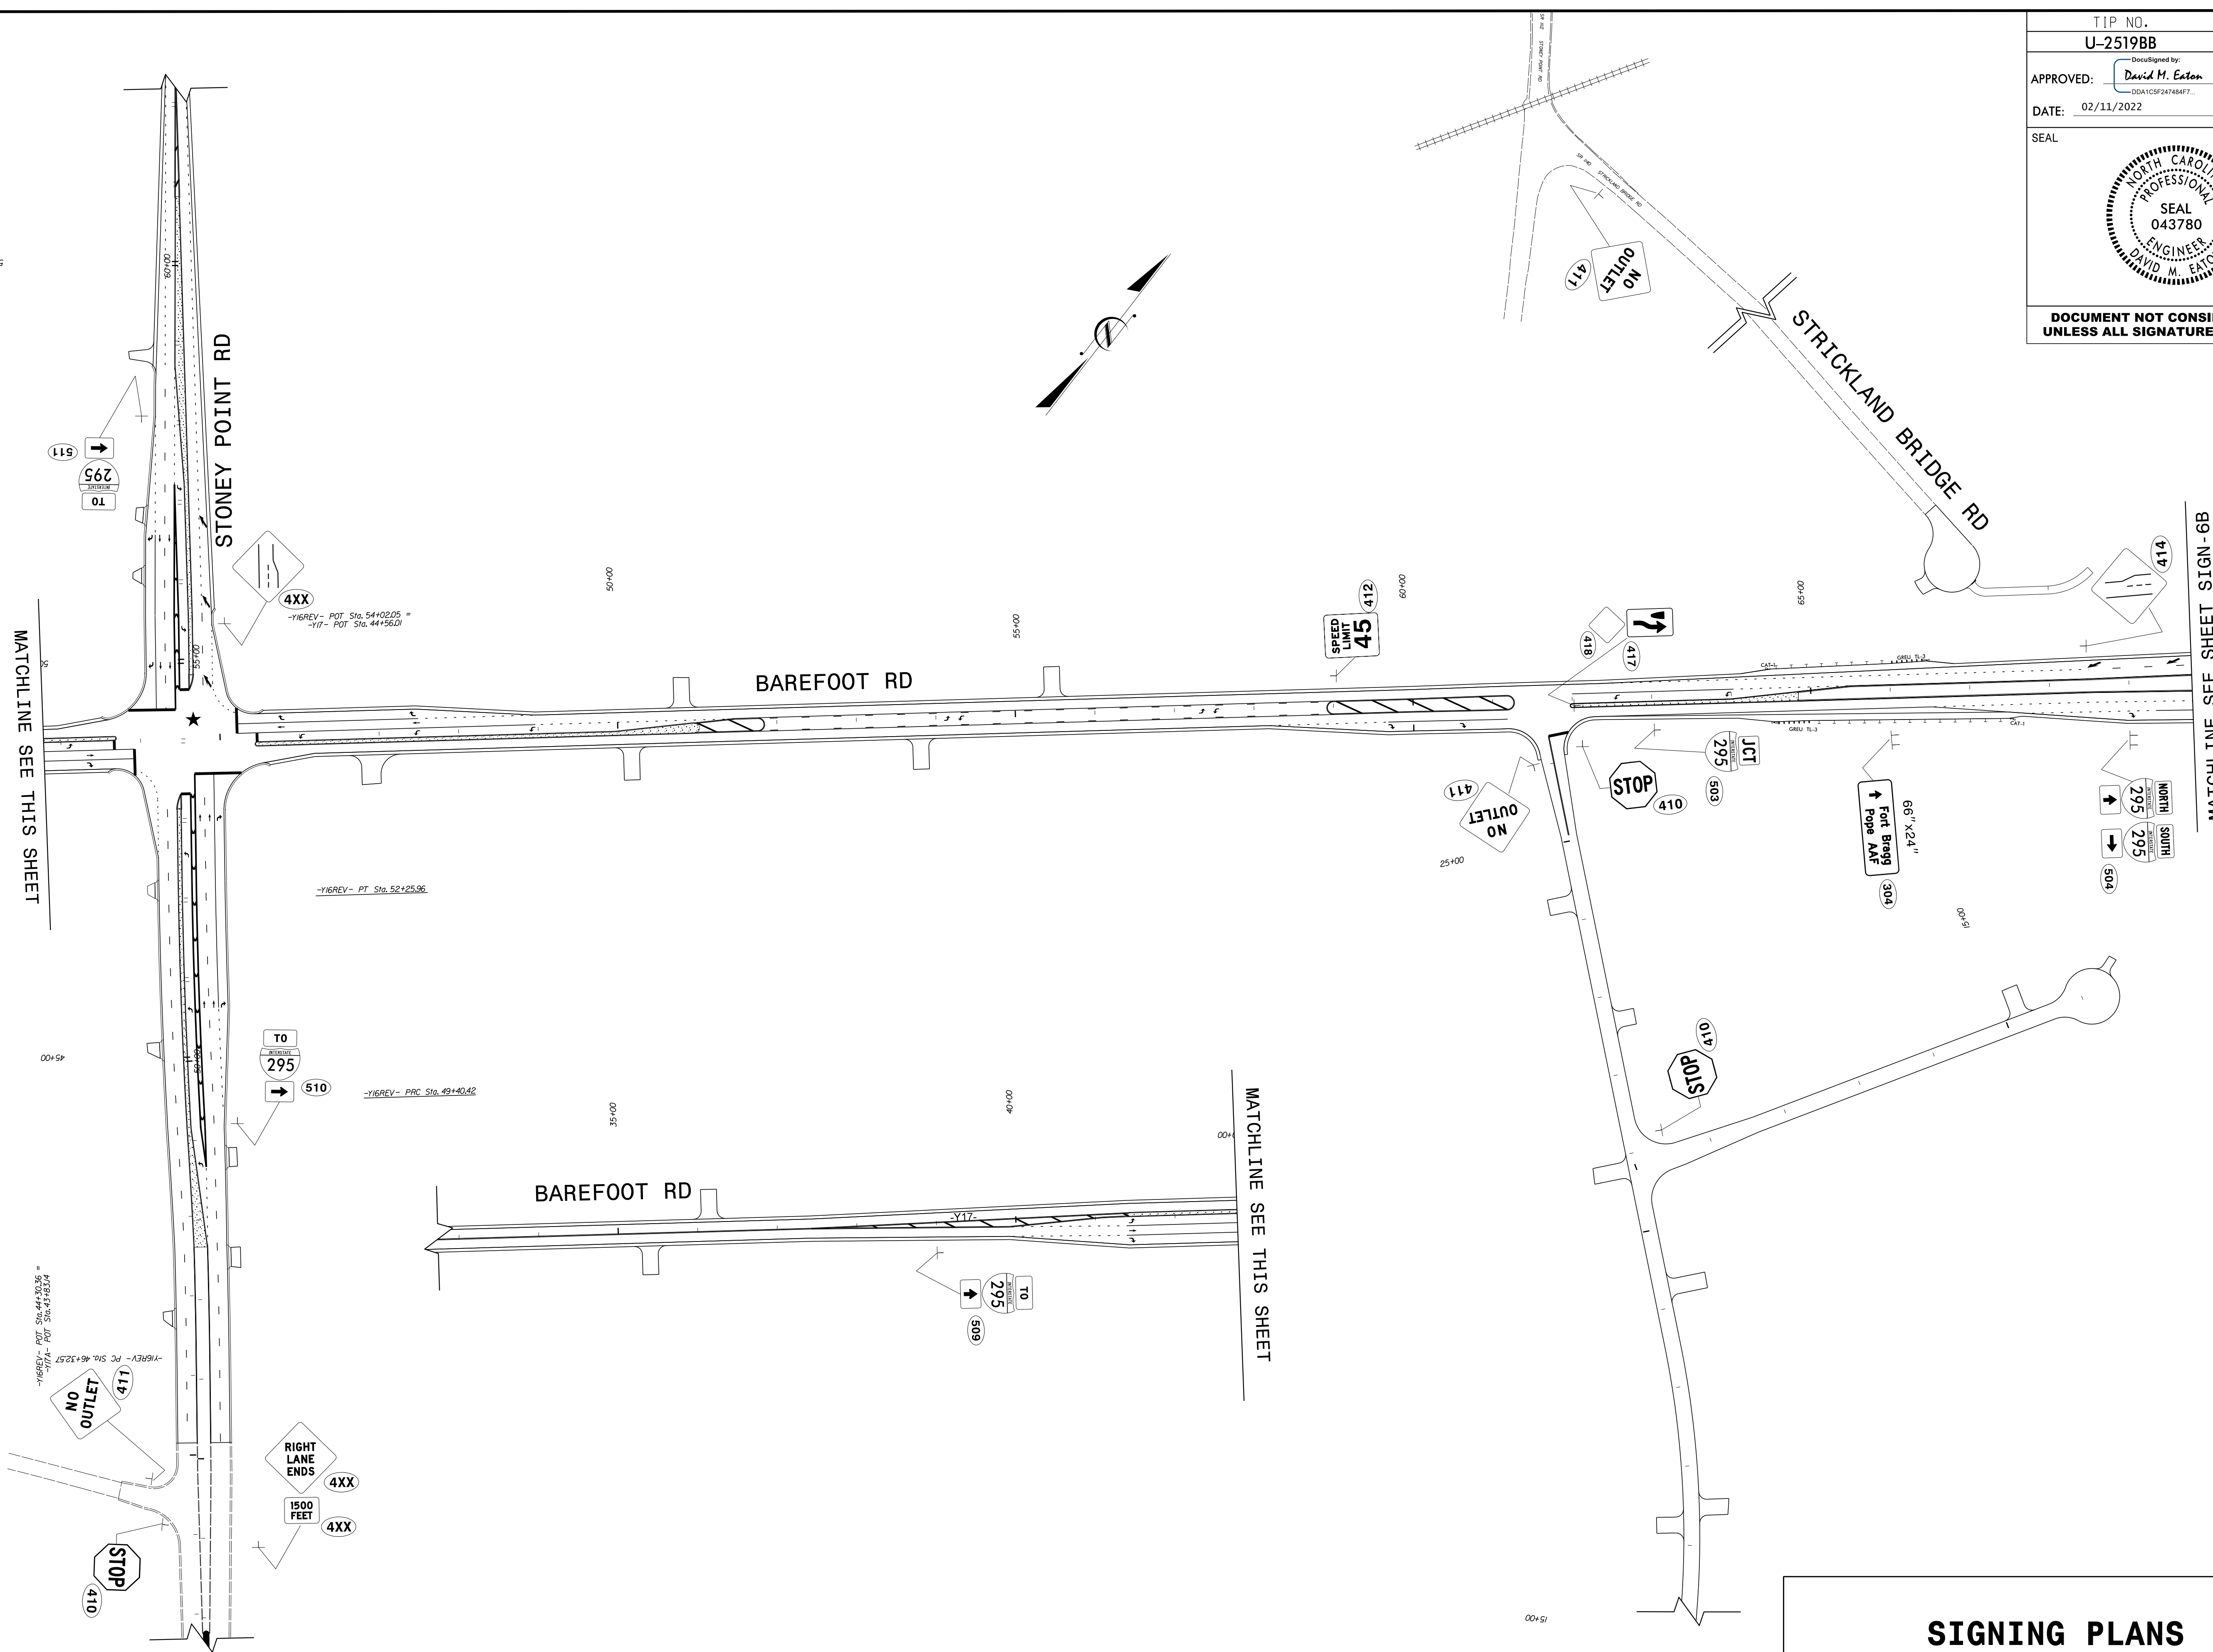

MATCHLINE SEE THIS SHEET


MATCHLINE SEE THIS SHEET

MATCHLINE SEE SHEET SIGN-6B

TIP NO. U-2519BB	SHEET NO. SIGN-6G
APPROVED: <i>David M. Eaton</i> <small>DDA1CSF247484F7...</small>	
DATE: 02/11/2022	
SEAL 	
DOCUMENT NOT CONSIDERED FINAL UNLESS ALL SIGNATURES COMPLETED	

SIGNING PLANS


DOCUMENT NOT CONSIDERED FINAL
 UNLESS ALL SIGNATURES COMPLETED

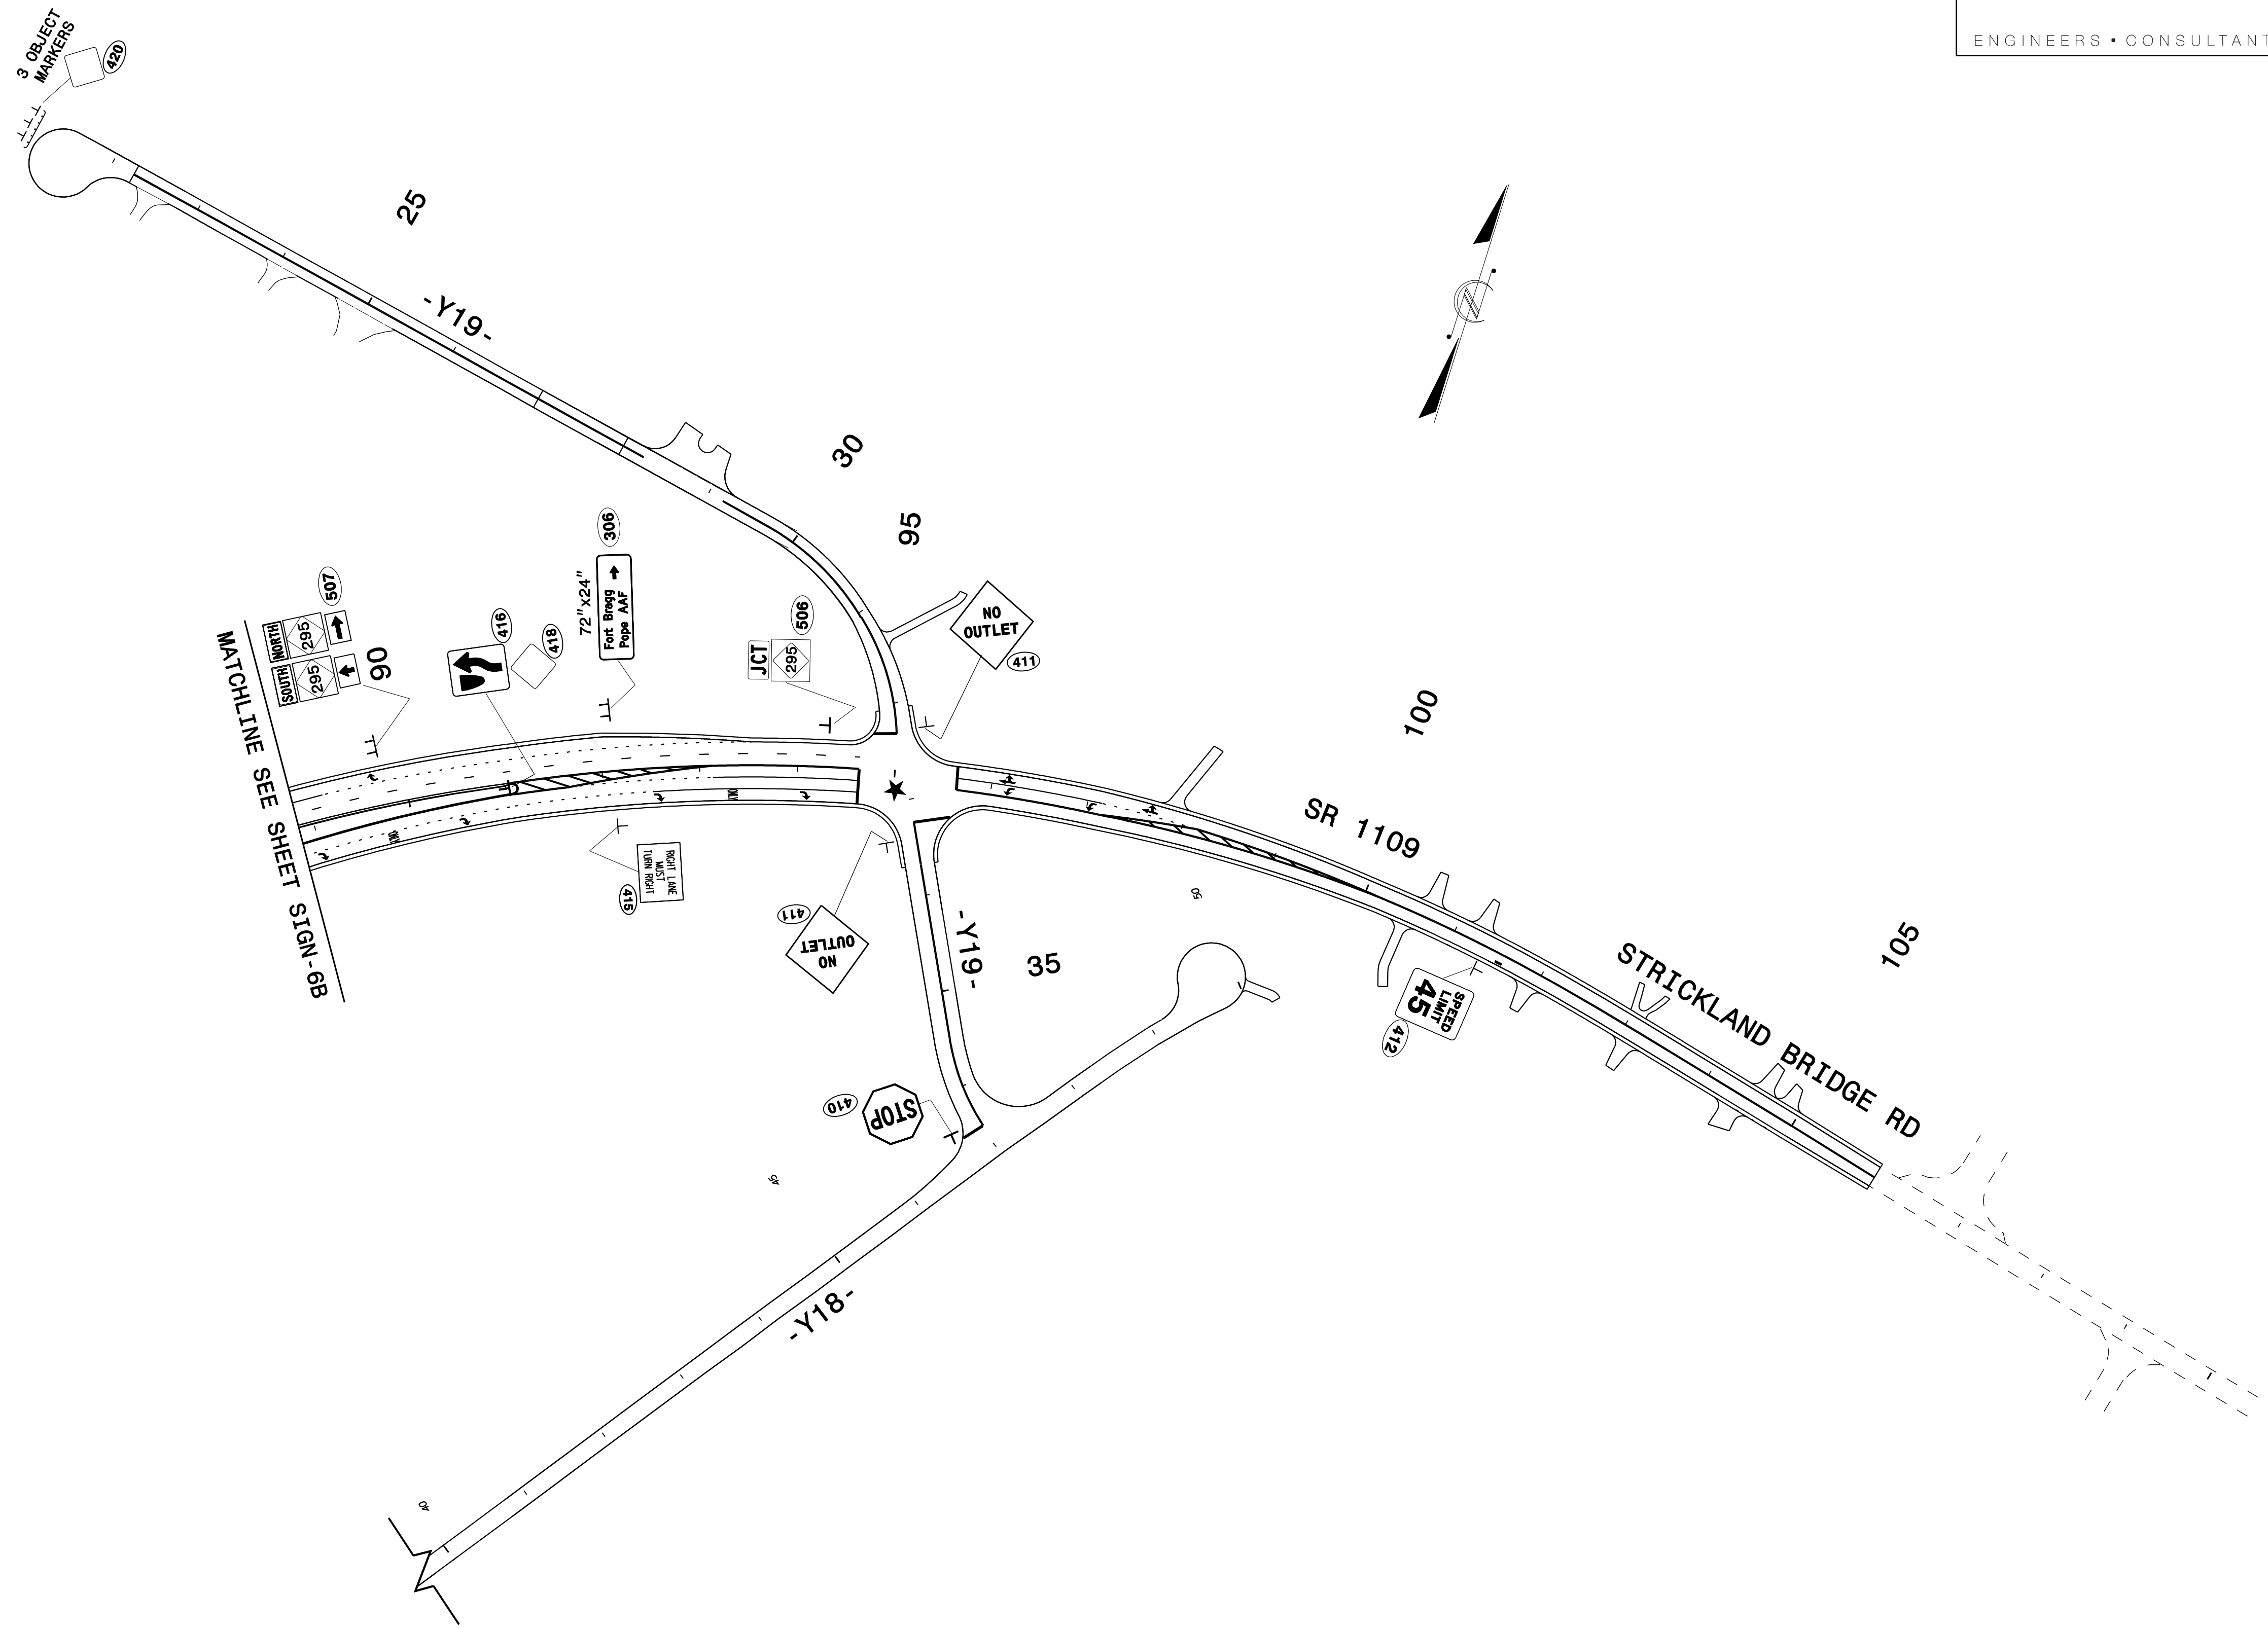

SIGNING PLANS



**DOCUMENT NOT CONSIDERED FINAL
UNLESS ALL SIGNATURES COMPLETED**

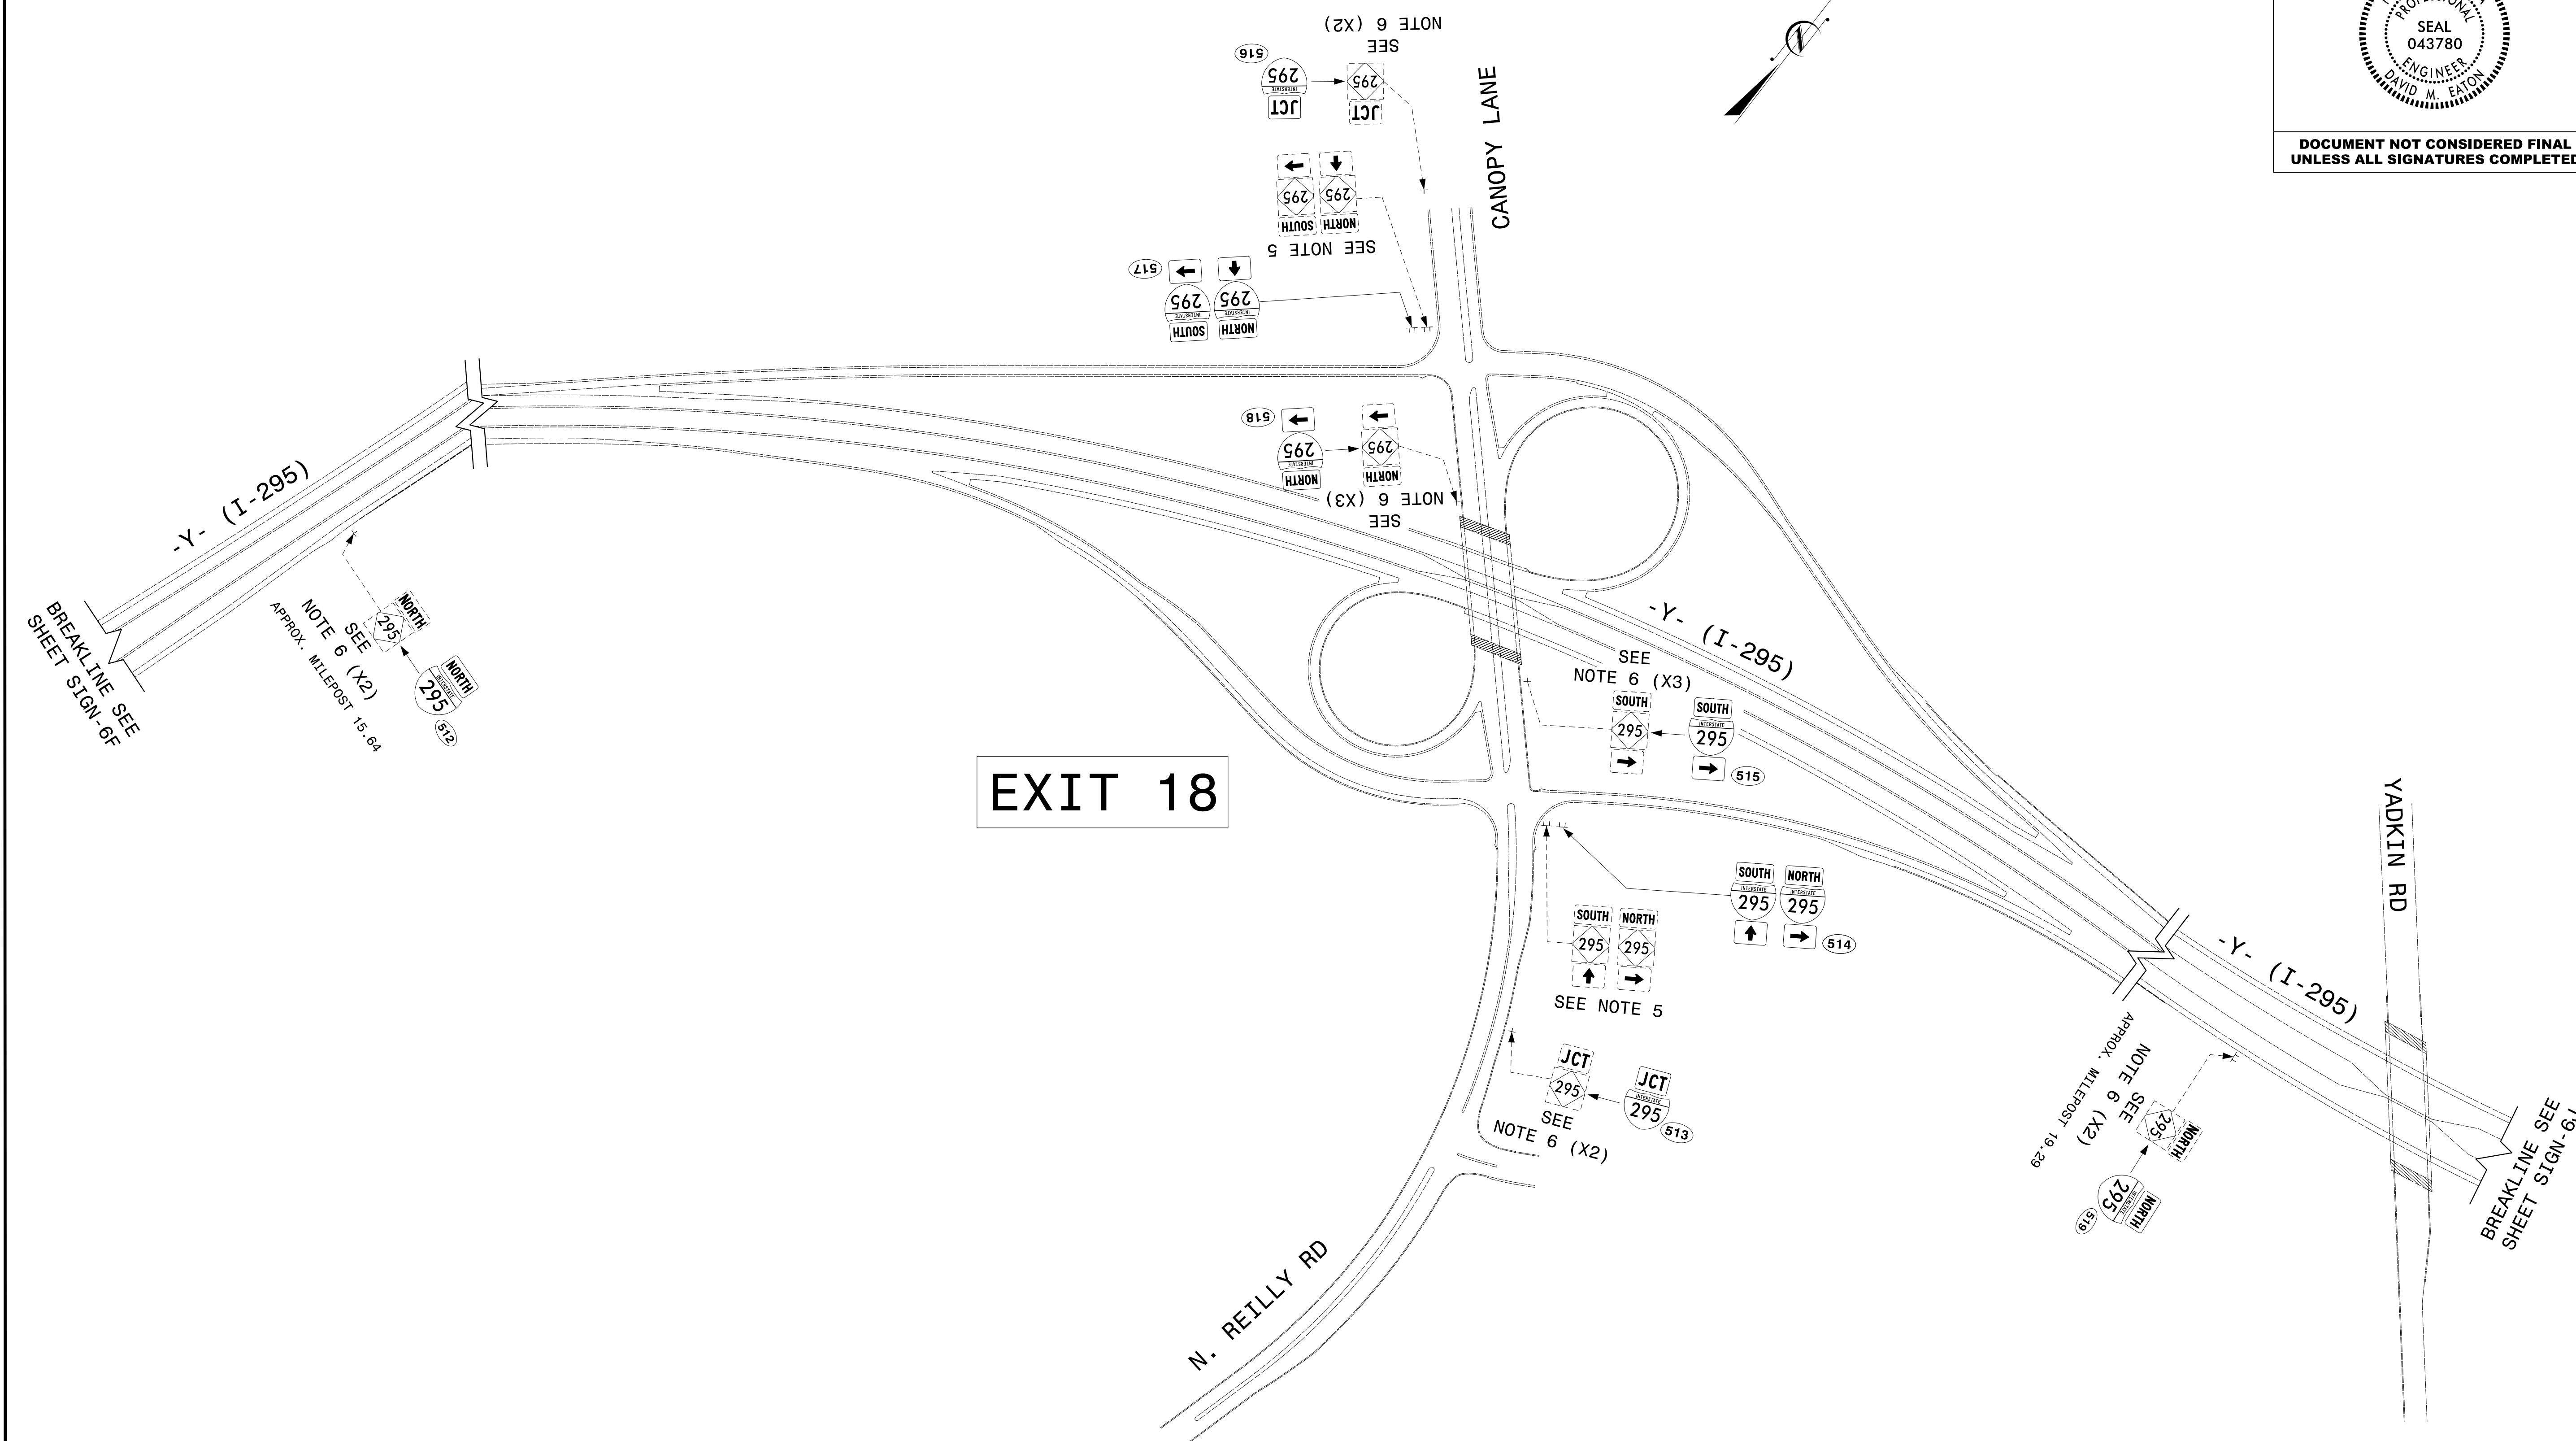


BREAKLINE SEE SHEET SIGN-6F


NOTE 6 (X2) SEE APPROX. MILEPOST 15.64

EXIT 18

SIGNING PLANS

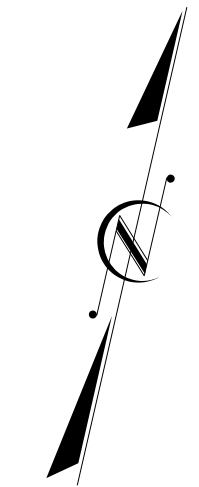

BREAKLINE SEE SHEET SIGN-6I

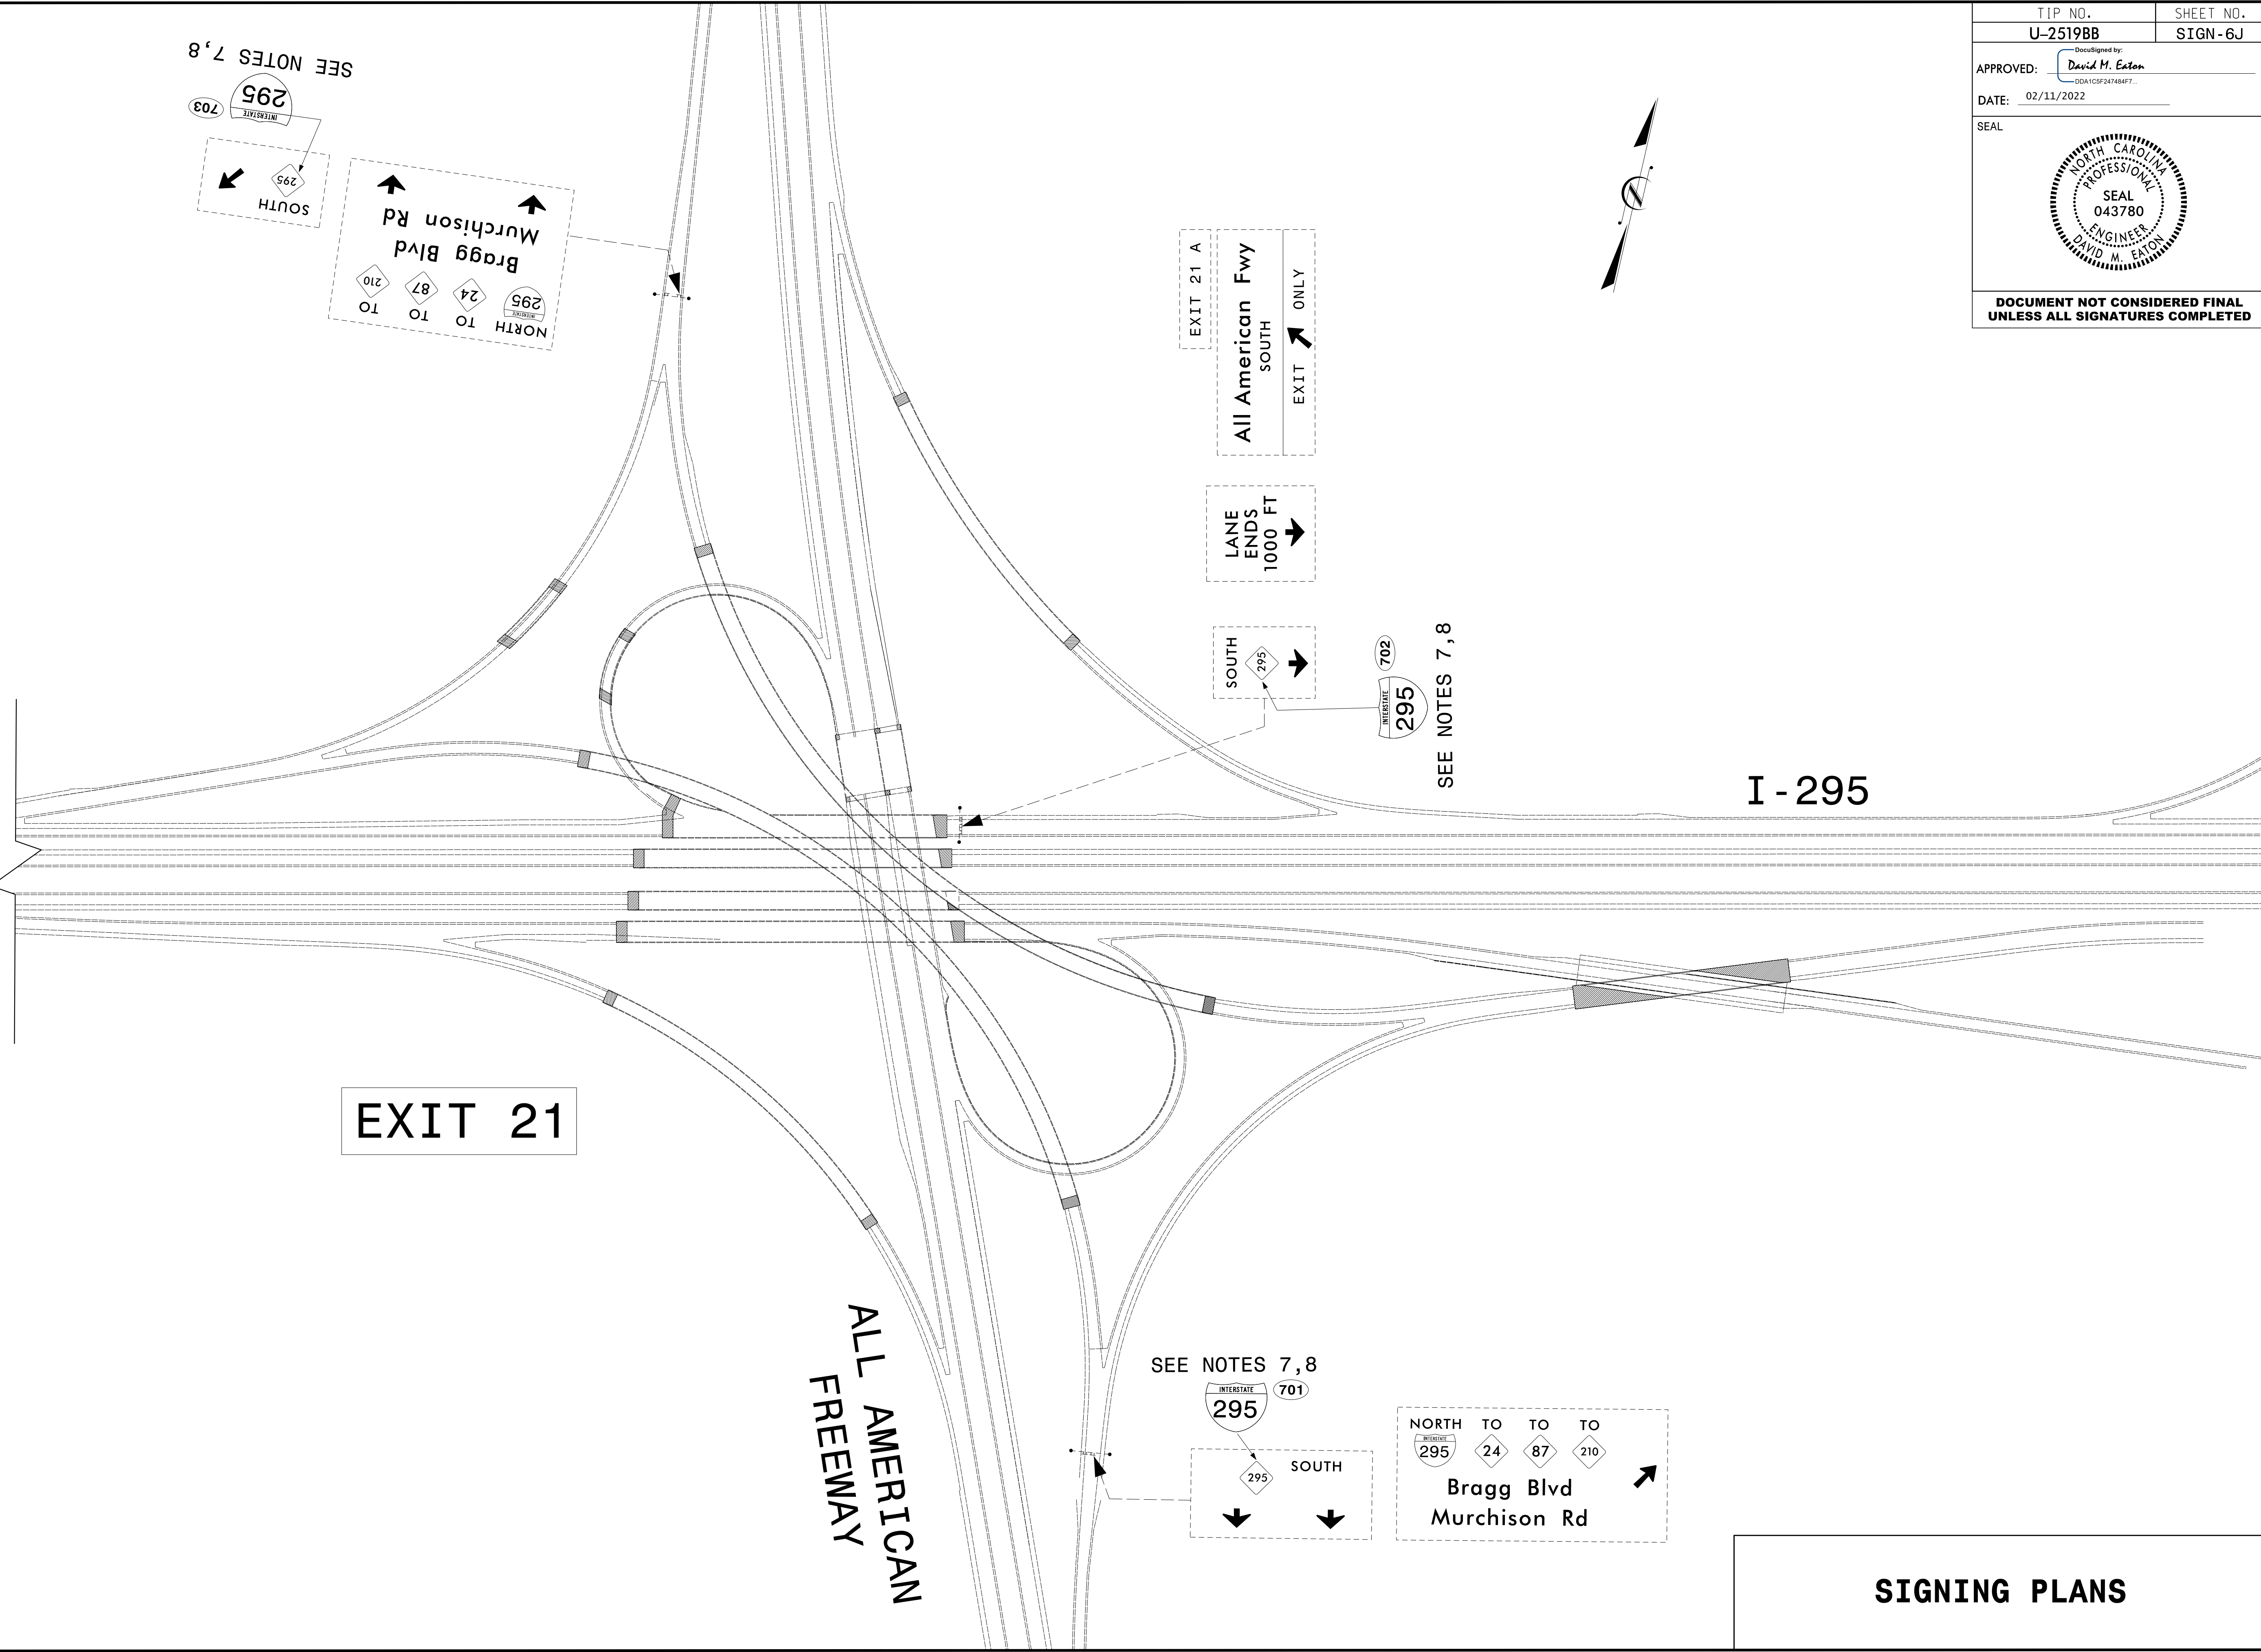

02/09/22
P:\TIP\Projects-U\U2519BB\Traffic\Signing\CAOD\Signing Layout Plans\Roadway Revision\ur-2519bb_Sgn-pro-sheet_6_j.dgn
User:meeaton

SIGNING PLANS