


PROJECT REFERENCE NO.	SHEET NO.
U-2519BB	RW02C-2
<b>Location and Surveys</b>	
NCDOT LOCATION & SURVEYS DIVISION 6 FIELD OFFICE	


# SURVEY CONTROL SHEET

*W/ EXISTING CENTERLINE ALIGNMENTS PRIOR TO CONSTRUCTION*

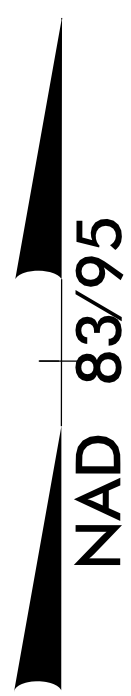

MATCHLINE SHEET RW02C-1

MATCHLINE SHEET RW02C-3

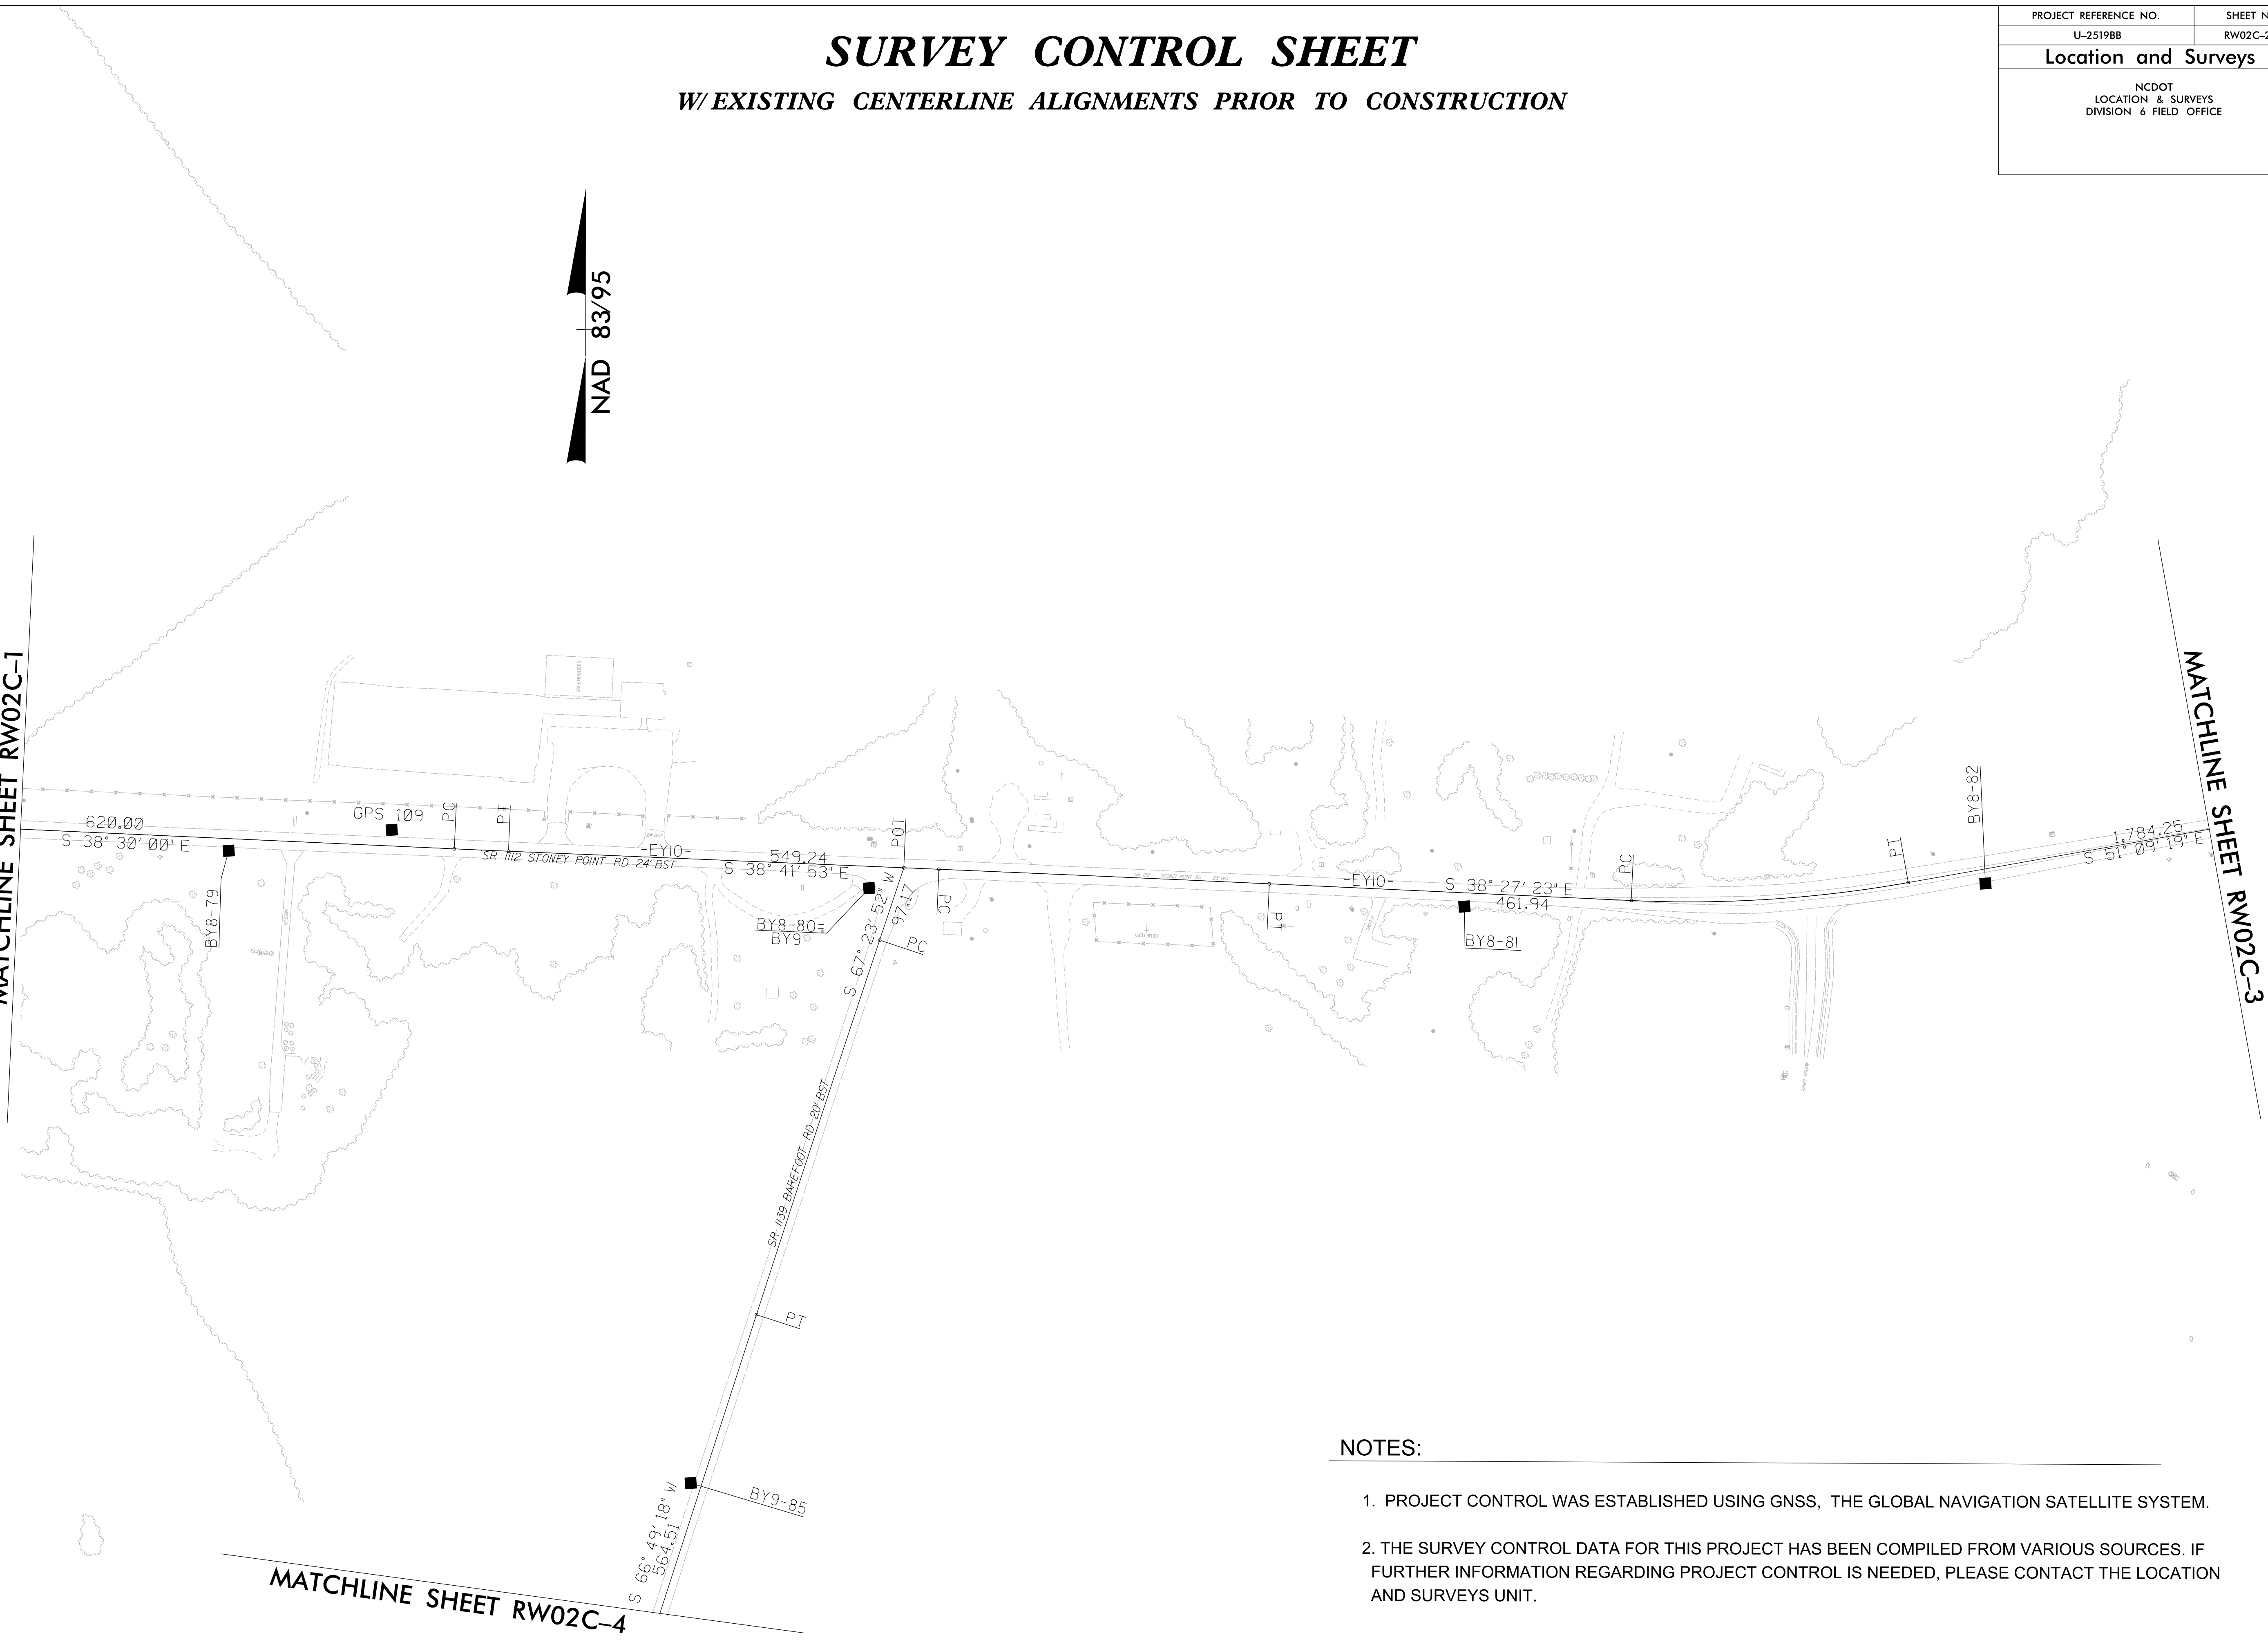

**NOTES:**

1. PROJECT CONTROL WAS ESTABLISHED USING GNSS, THE GLOBAL NAVIGATION SATELLITE SYSTEM.
2. THE SURVEY CONTROL DATA FOR THIS PROJECT HAS BEEN COMPILED FROM VARIOUS SOURCES. IF FURTHER INFORMATION REGARDING PROJECT CONTROL IS NEEDED, PLEASE CONTACT THE LOCATION AND SURVEYS UNIT.

MATCHLINE SHEET RW02C-4