

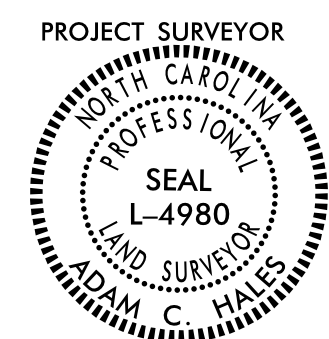


PROJECT REFERENCE NO.	SHEET NO.
U-2519BB	RW08
Location and Surveys	
DEWBERRY ENGINEERS INC.	
PROJECT SURVEYOR  ADAM HALES	
DOCUMENT NOT CONSIDERED FINAL UNLESS ALL SIGNATURES COMPLETED	

K AUTRY FAMILY LLC
DB 9497 PG 344

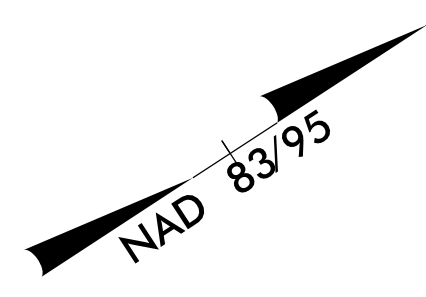

-Y17-
 PIs Sta 15+19.42
 $\Theta_s = 0^\circ 40' 29.8''$
 $L_s = 90.00'$
 $LT = 60.00'$
 $ST = 30.00'$

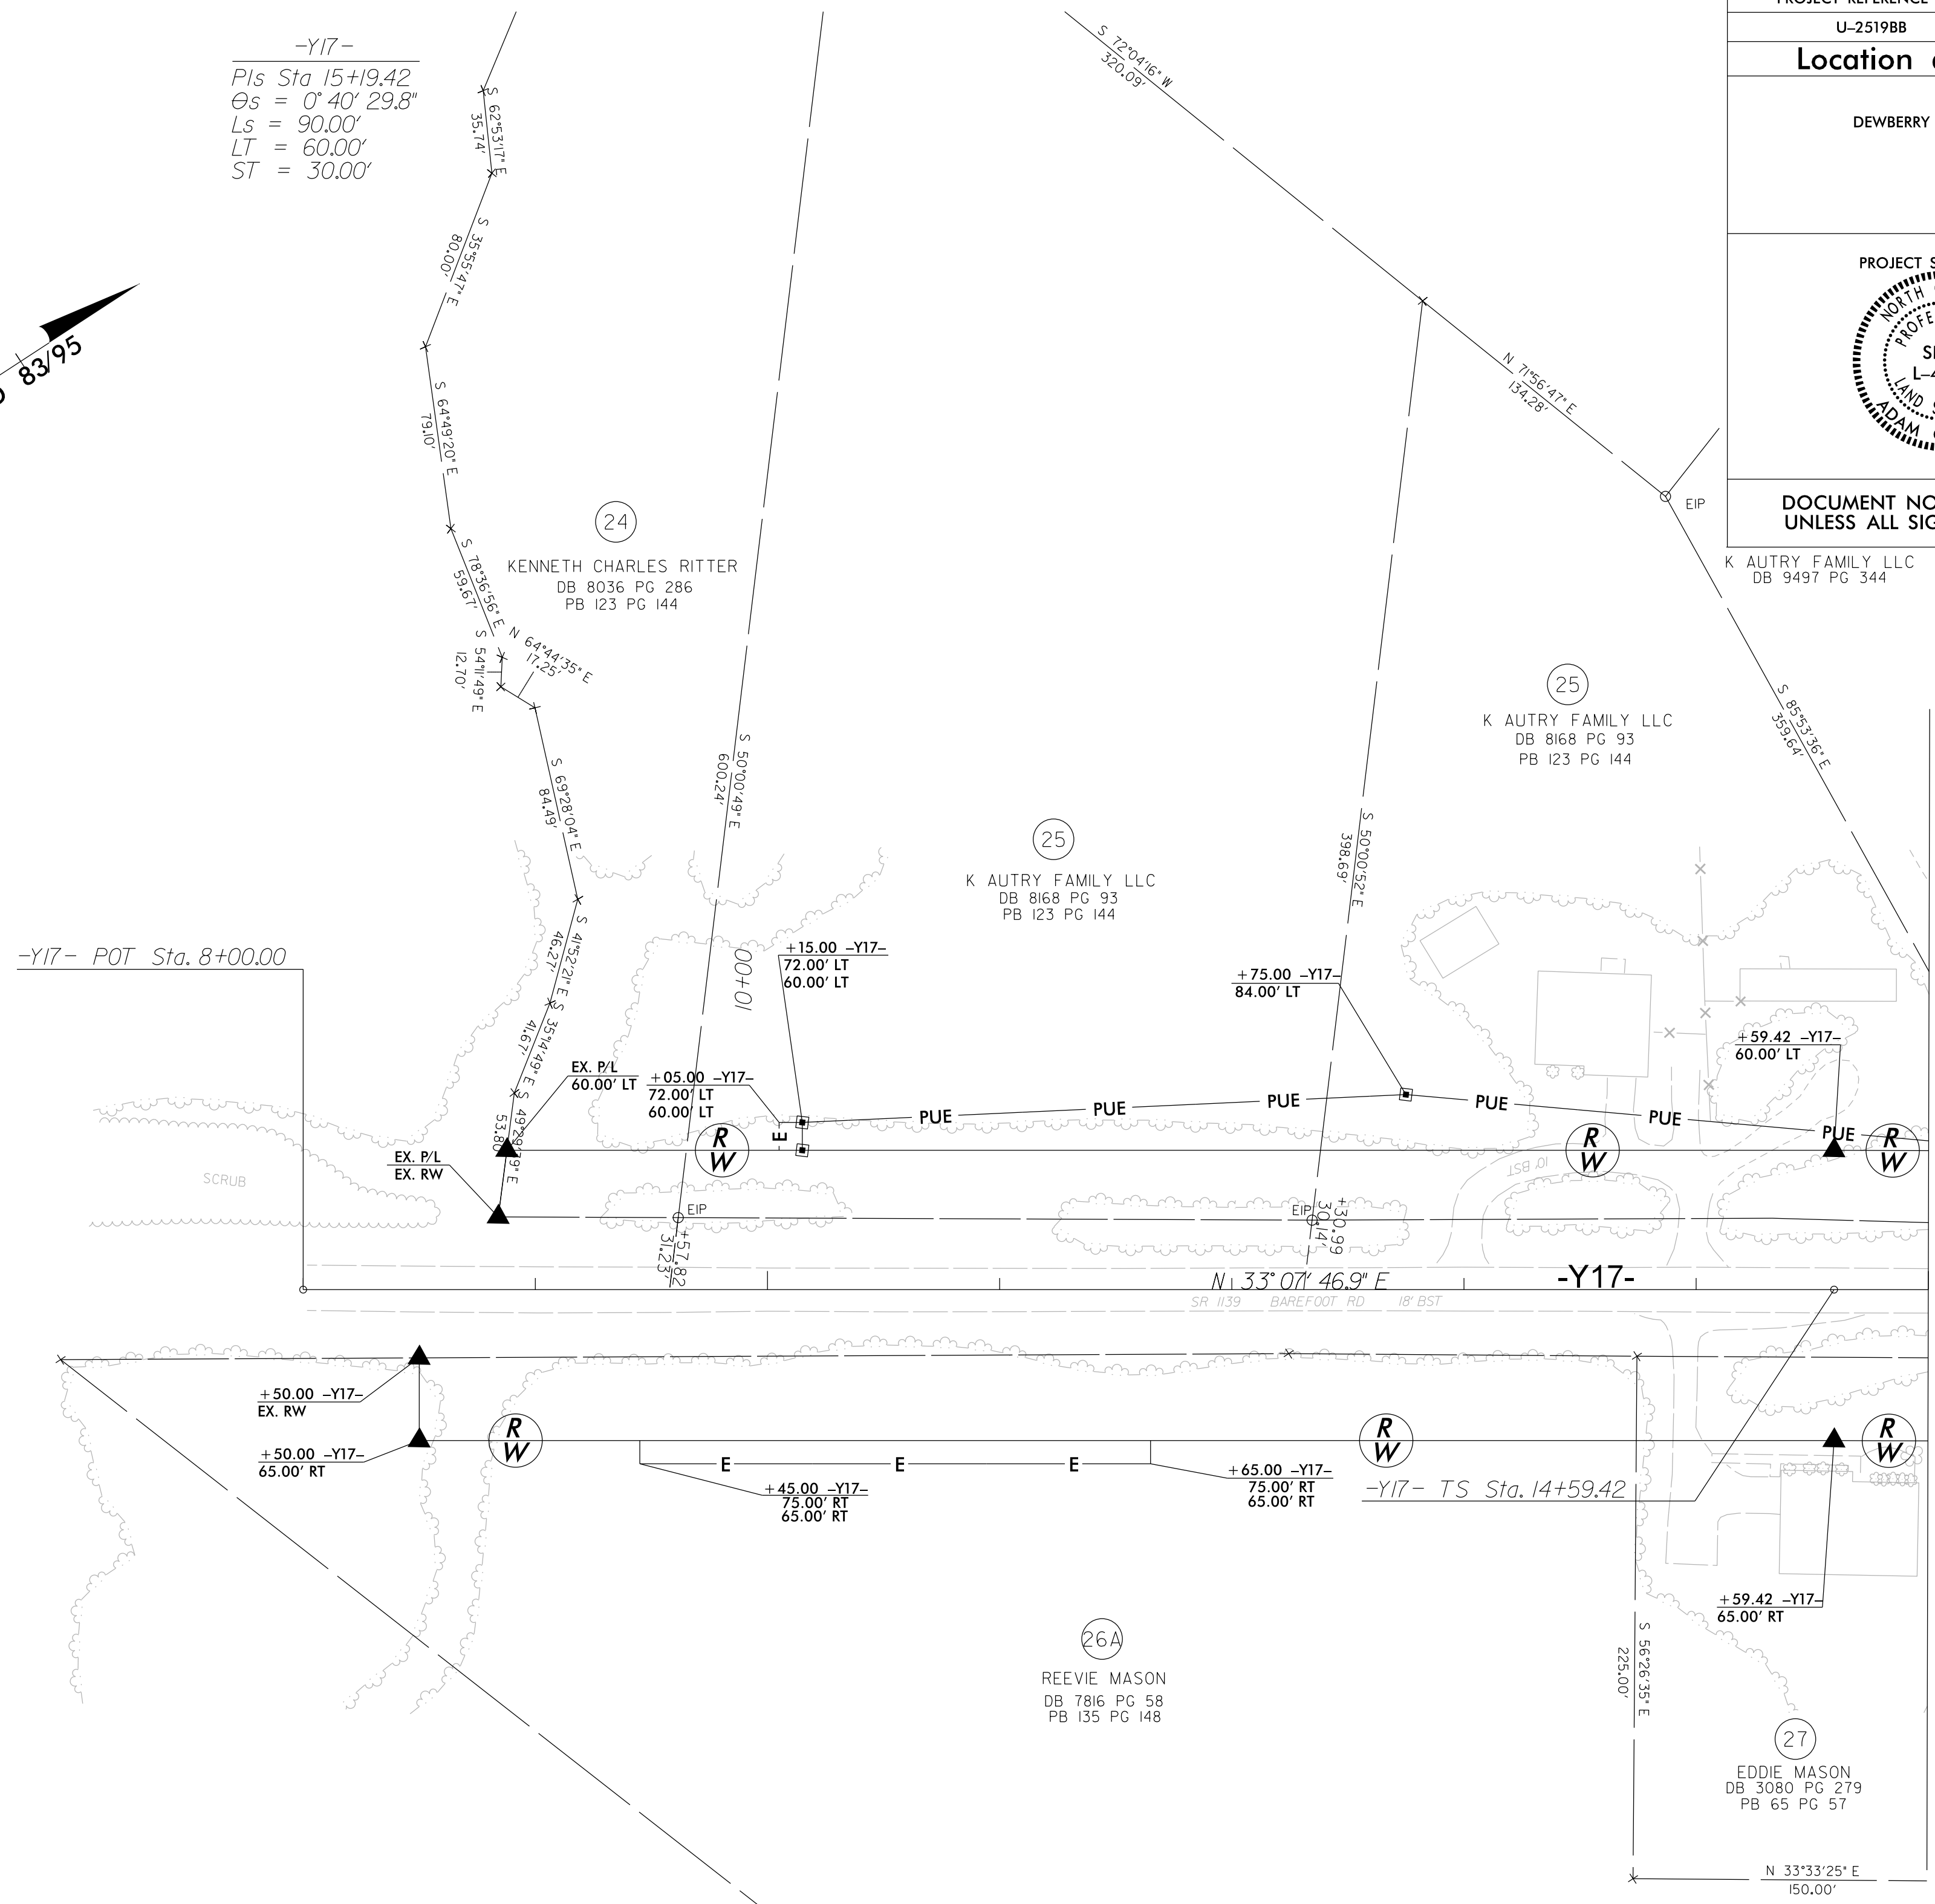

REVISIONS

MATCHLINE SHEET RW09
-Y17- STA. 15+00.00

I Adam Hales, certify that the right of way and permanent easement monumentation for this project shown herein was completed under my direct and responsible charge from an actual survey made under my supervision; that all horizontal closures had a minimum ratio of precision of 1:10,000 (Class A). Field work was performed from February 1 to March 1, and all coordinates are based on NAD83/95; That this survey was performed to meet the requirements of 21NCAC 56.1600 as applicable.

This 10th day of March, 2022.
 Adam Hales
 Professional Land Surveyor L-4980

NOTES:

1. IF FURTHER INFORMATION REGARDING PROJECT CONTROL IS NEEDED PLEASE CONTACT THE LOCATION AND SURVEYS UNIT.
2. PROJECT CONTROL WAS ESTABLISHED USING GNSS, THE GLOBAL NAVIGATION SATELLITE SYSTEM.
3. RIGHT OF WAY MONUMENTATION ESTABLISHED FEBRUARY 1 TO MARCH 1, 2022.

10-MAR-2022 14:40
 P:\2014\8671\CAD\Survey\U2519bb_1s_rw08.dgn
 ahales