



8/23/99

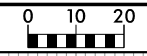

PROJ. REFERENCE NO.  
U-2519BB

SHEET NO.  
X-2

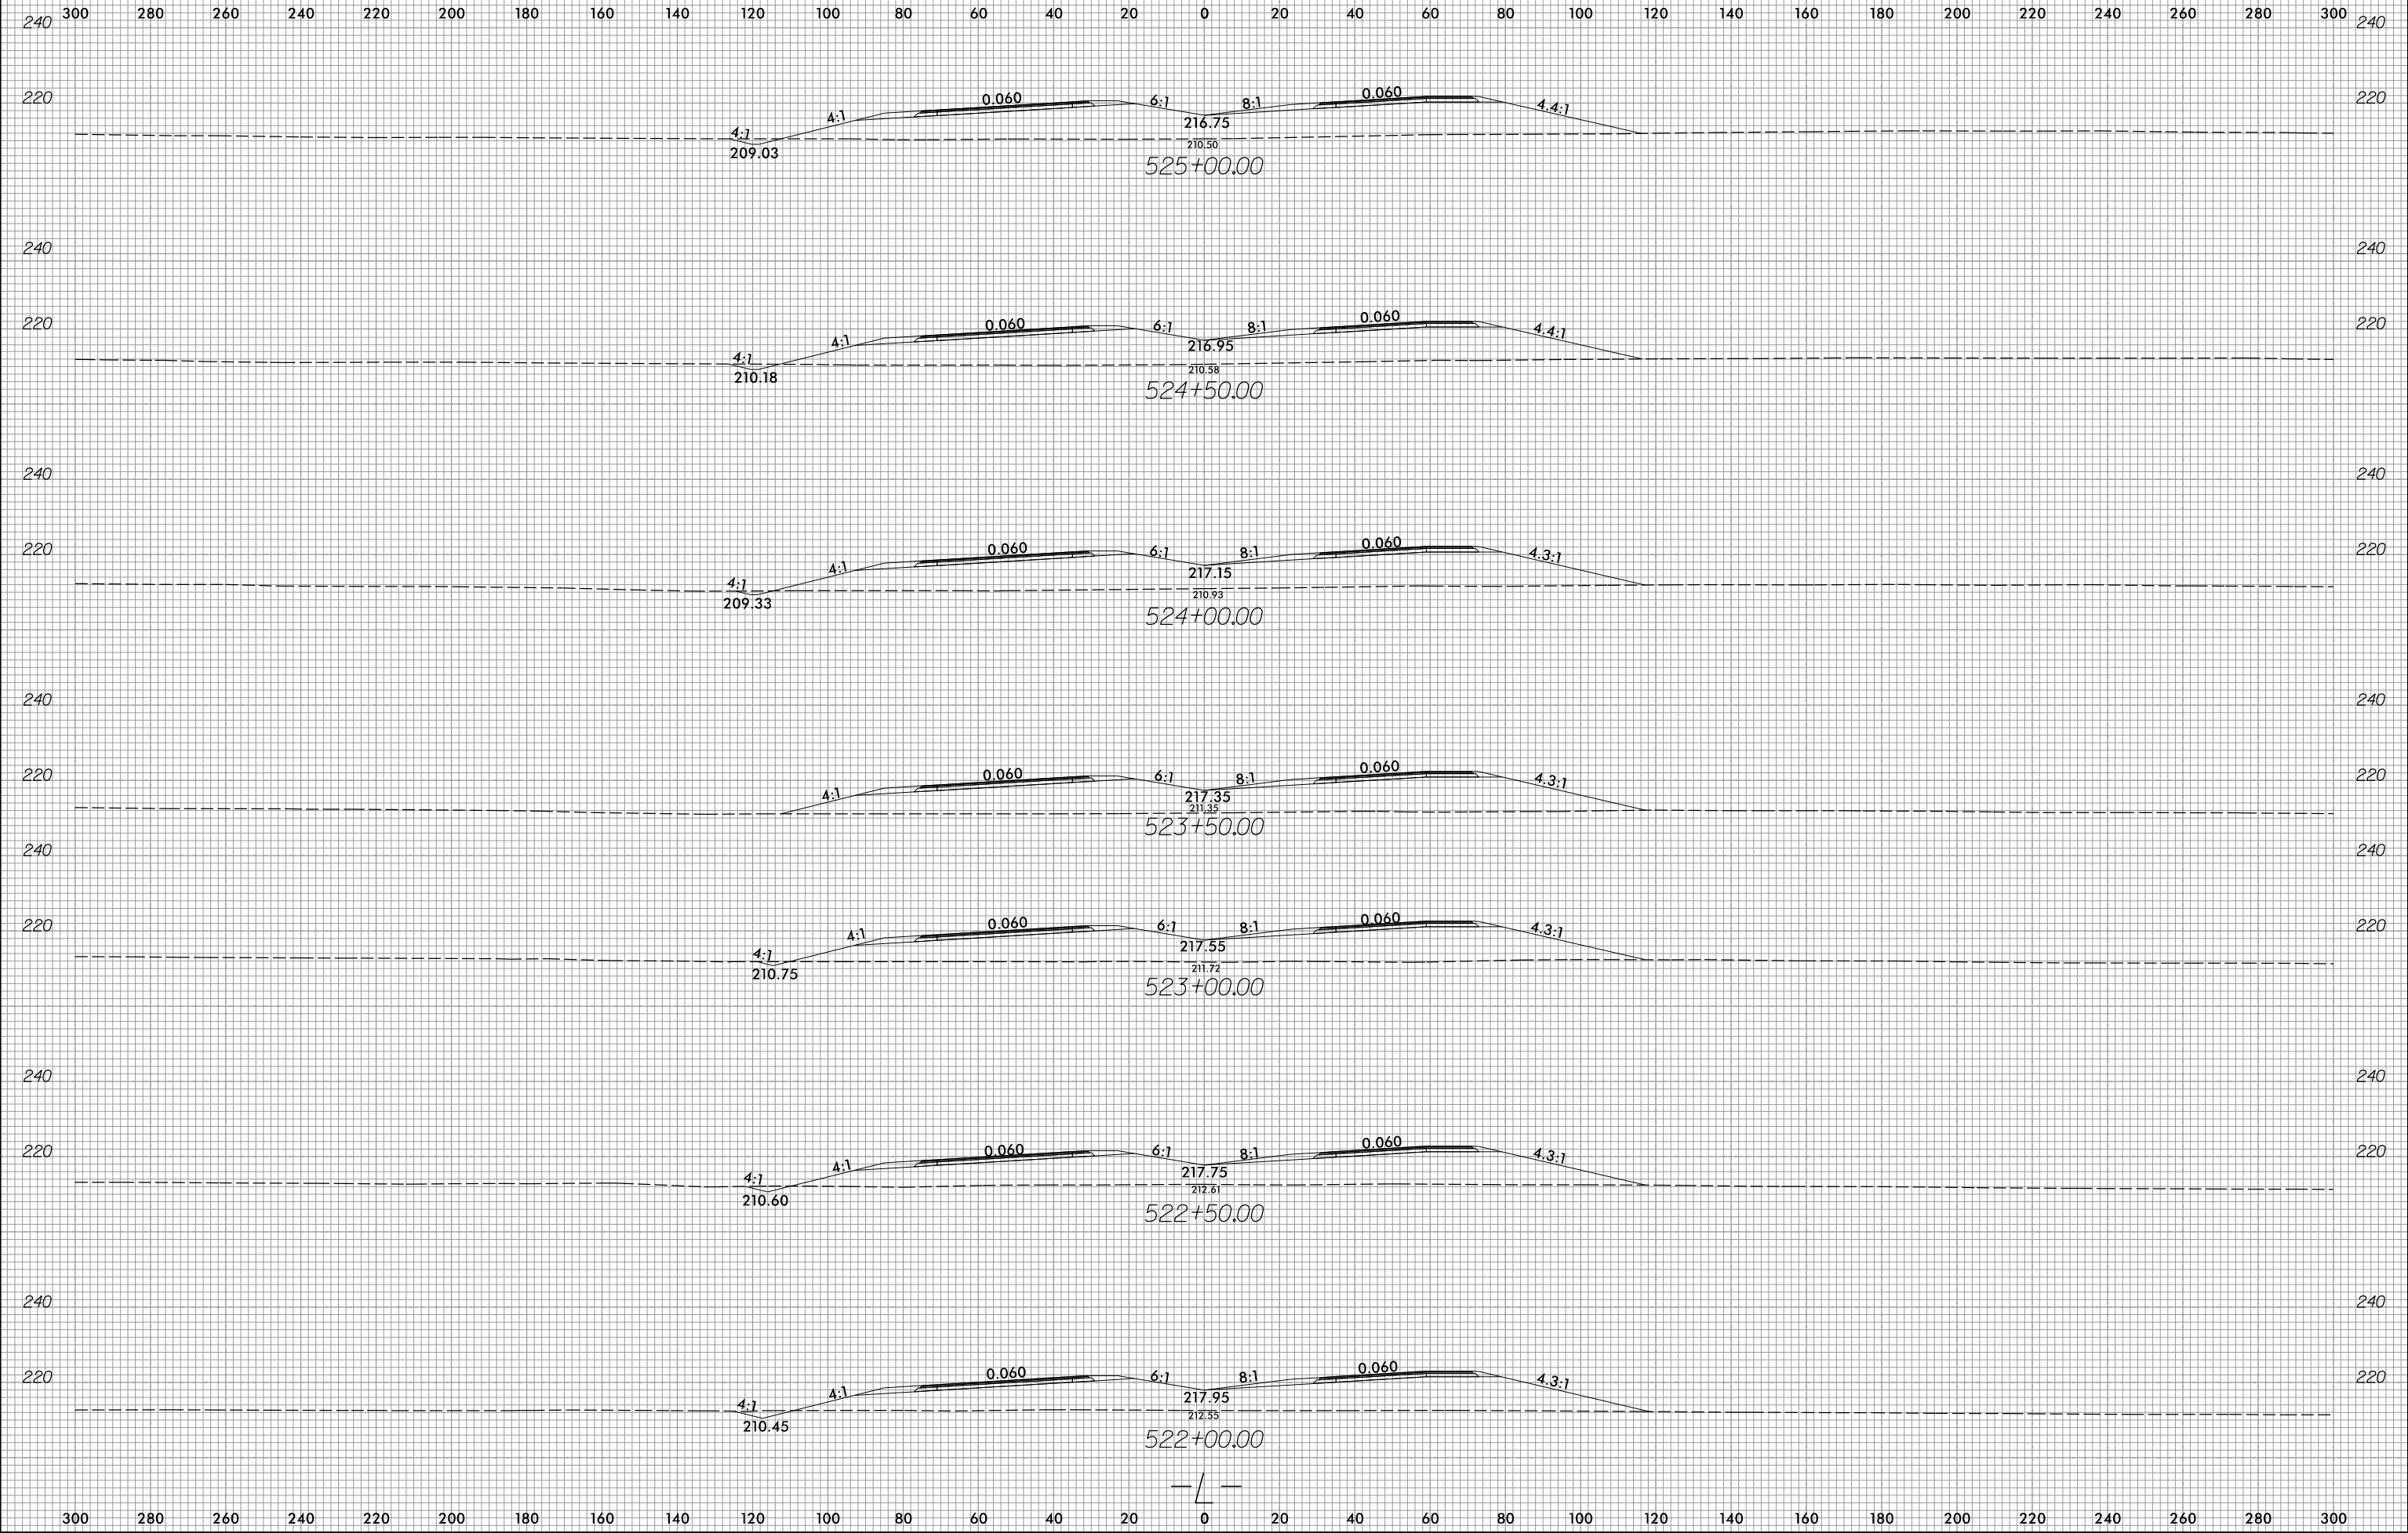

2/3/2022  
E:\Projects\XSC\U2519BB.rdy-XPL.L.dgn  
Erica.Martin