


8/23/99

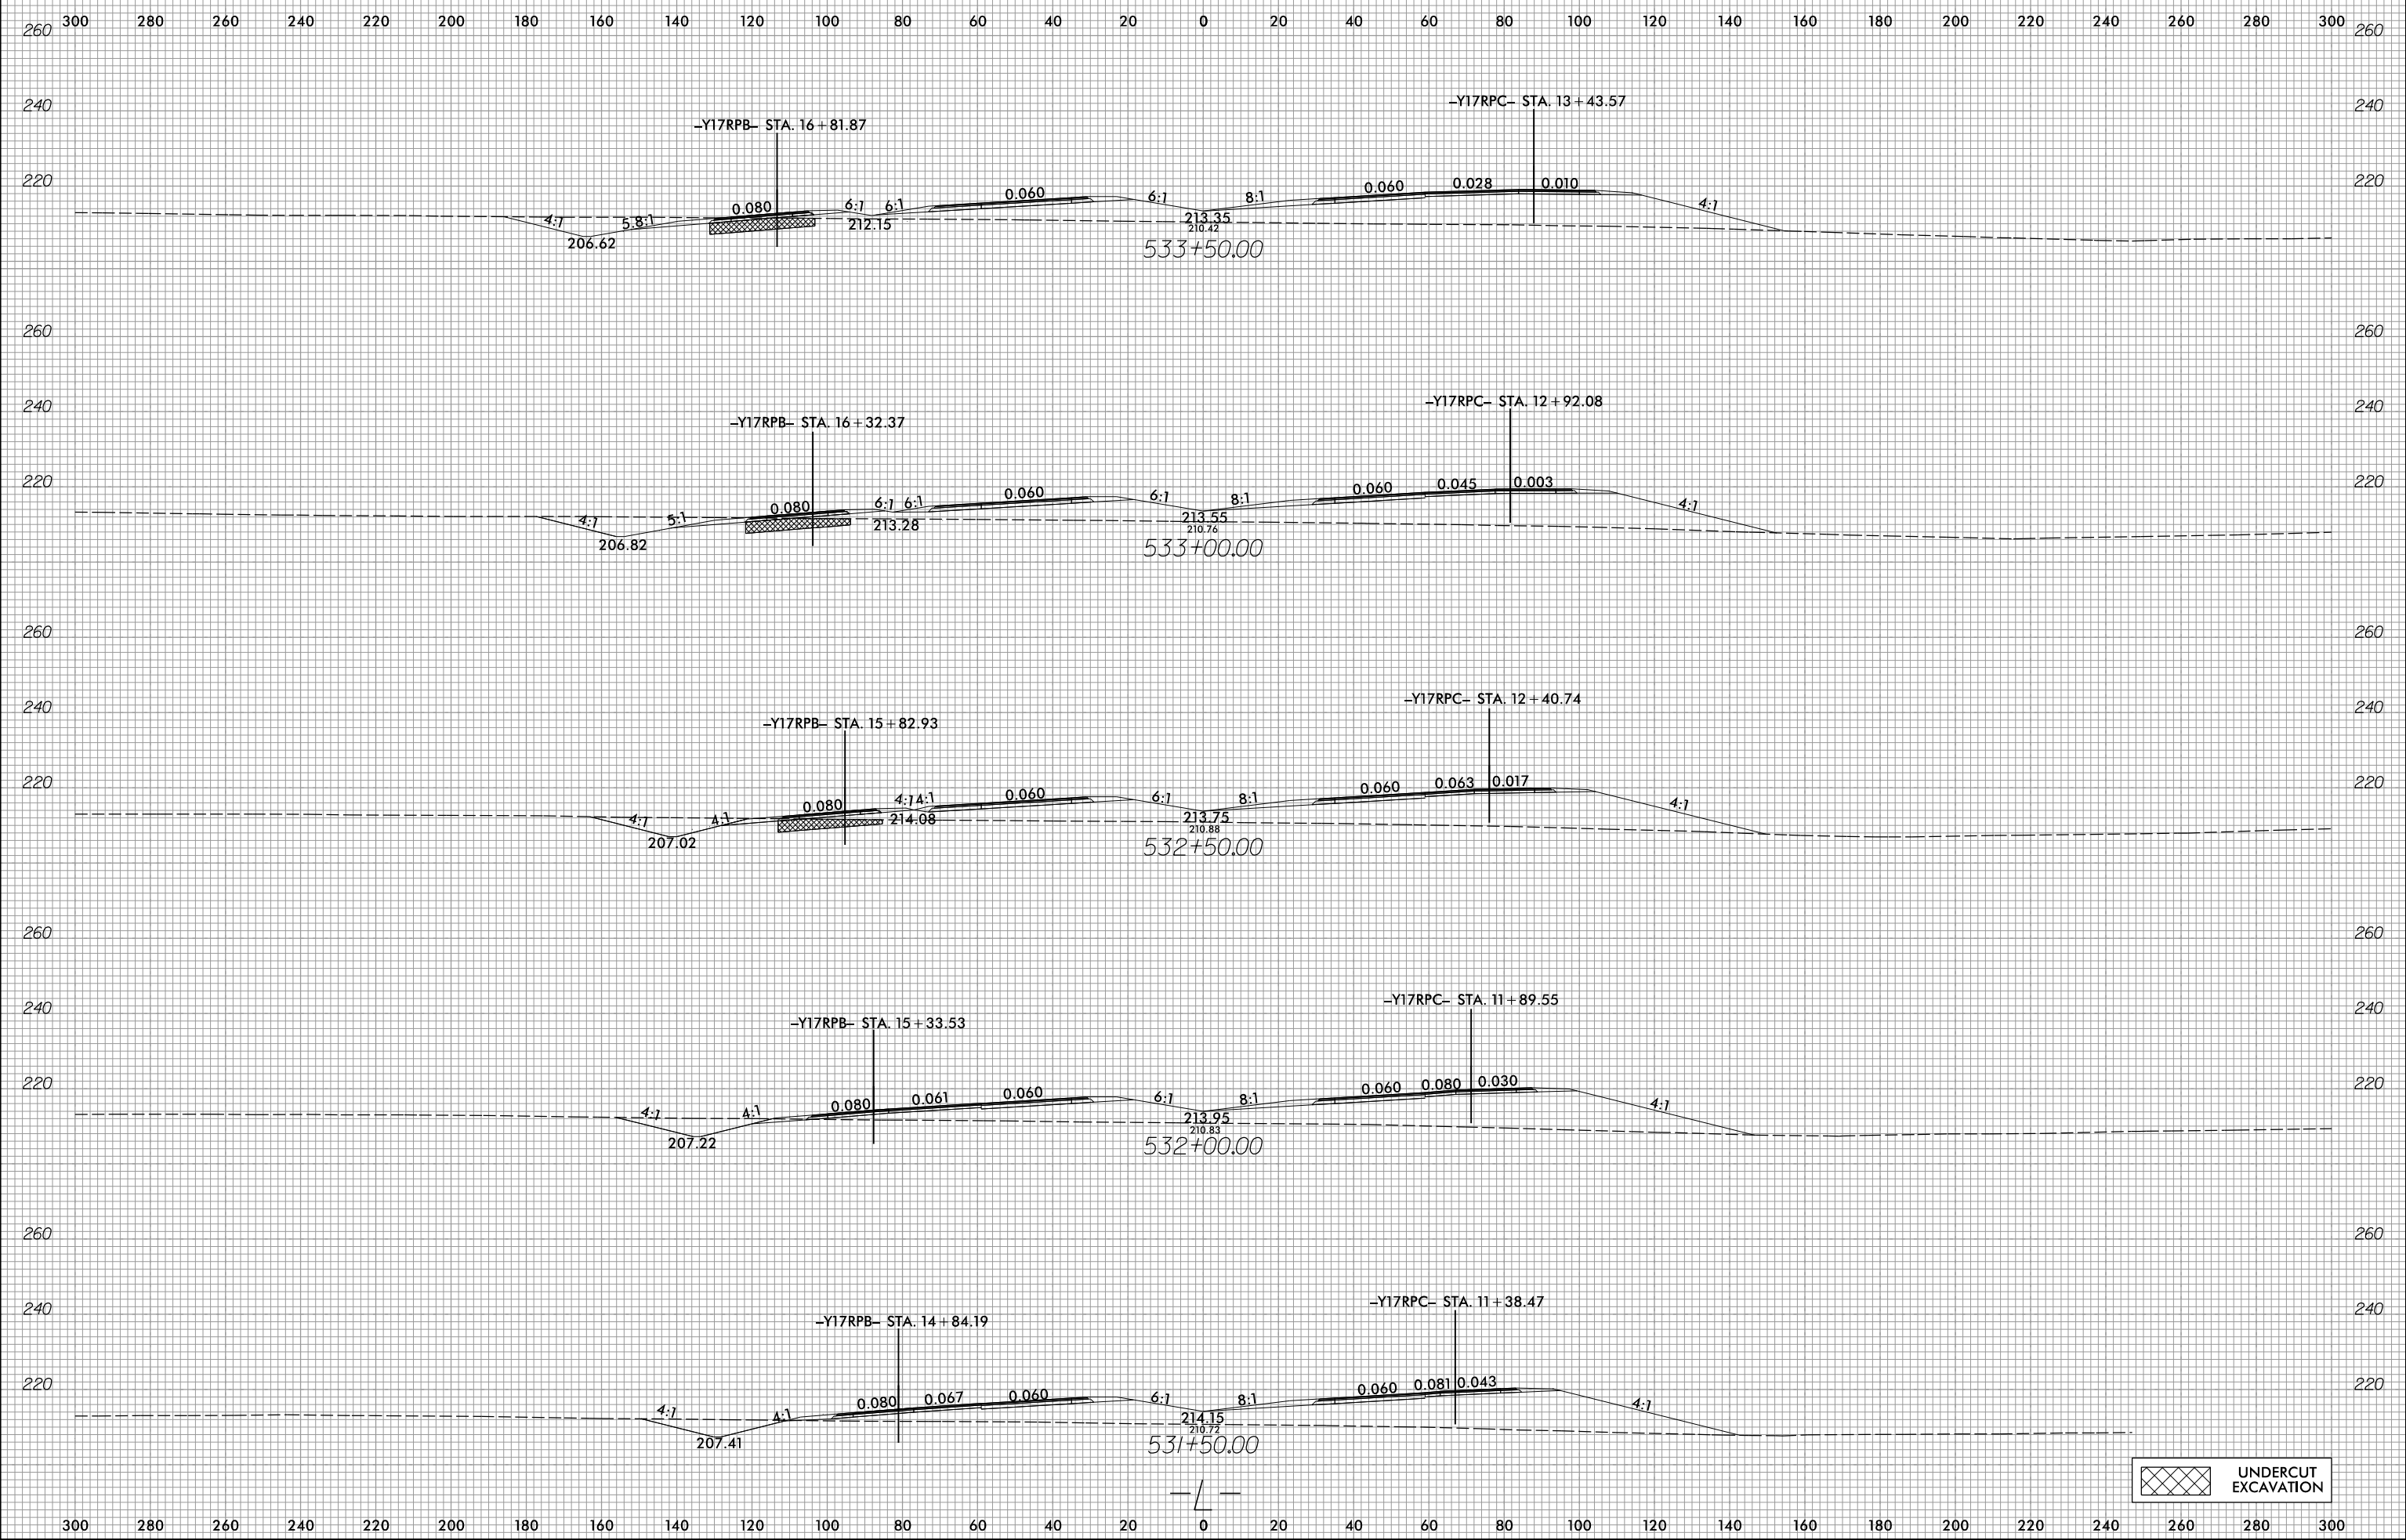

UNDERCUT EXCAVATION

2/3/2022
 E:\Roadway\XSC\U2519BB.rdy-XPL.L.dgn
 Eric.Martin