


8/23/99

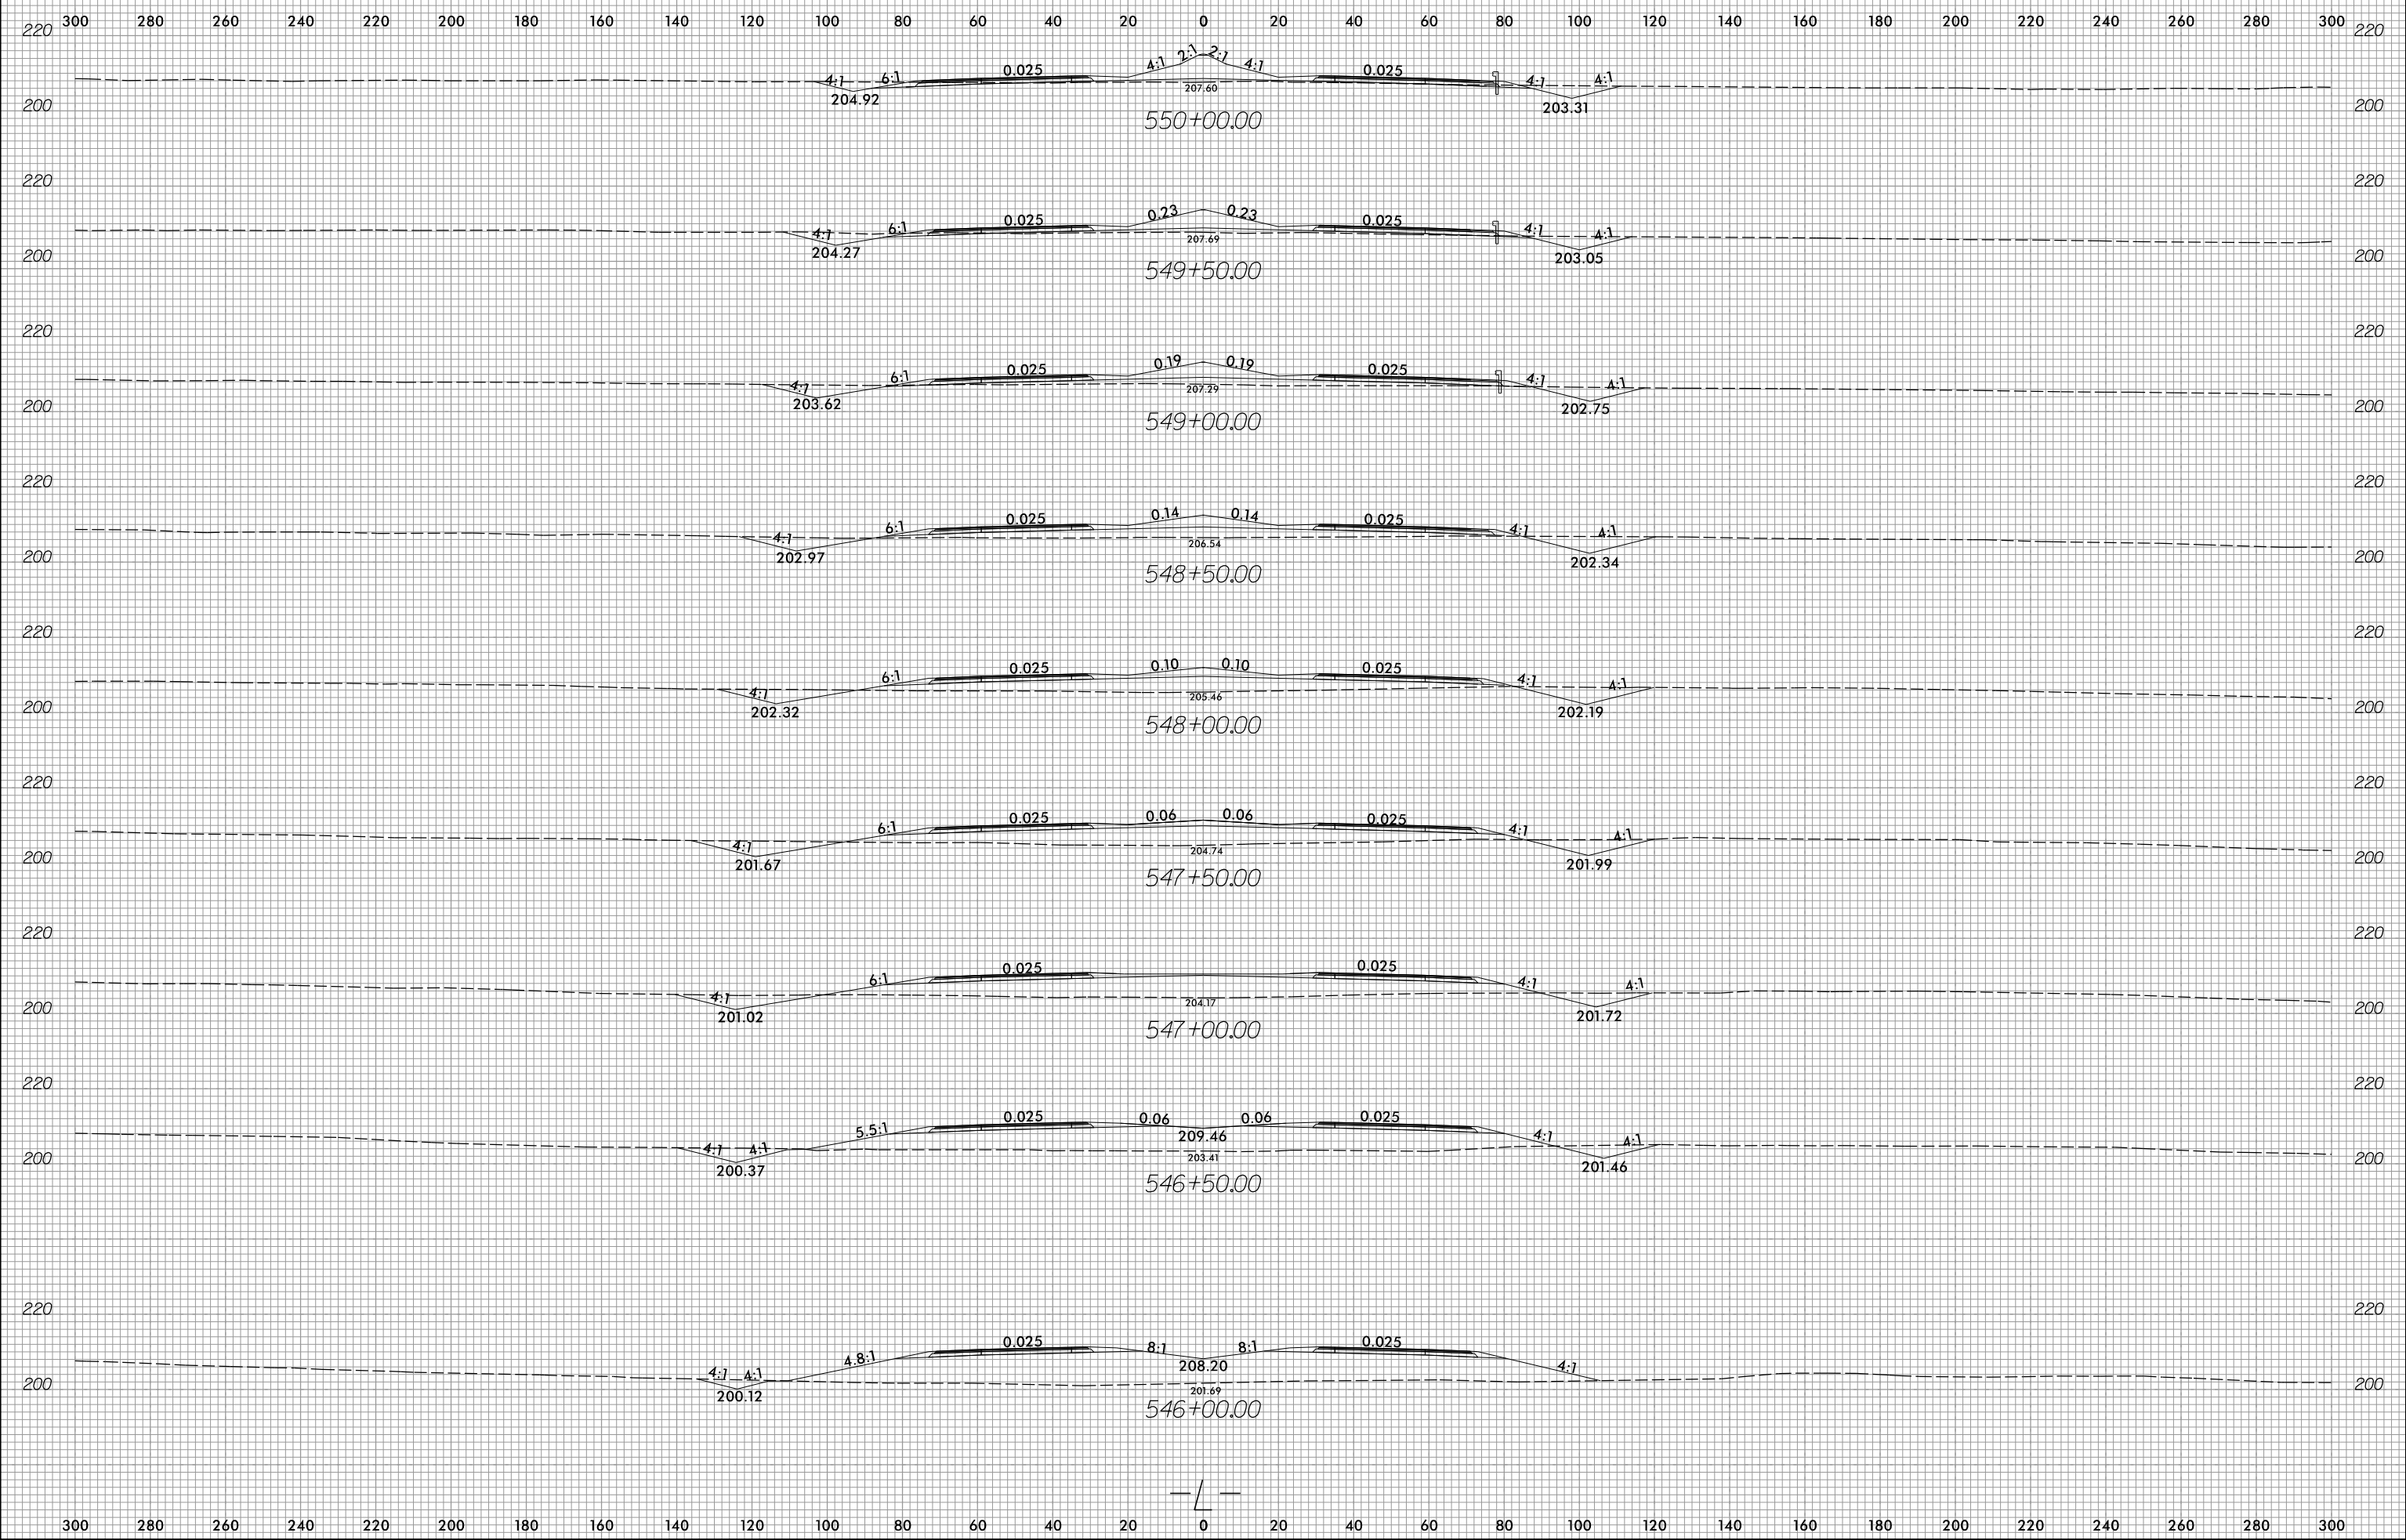

2/3/2022
E:\Projects\XSC\U2519BB_r.dwg
PL.L.dgn