


8/23/99

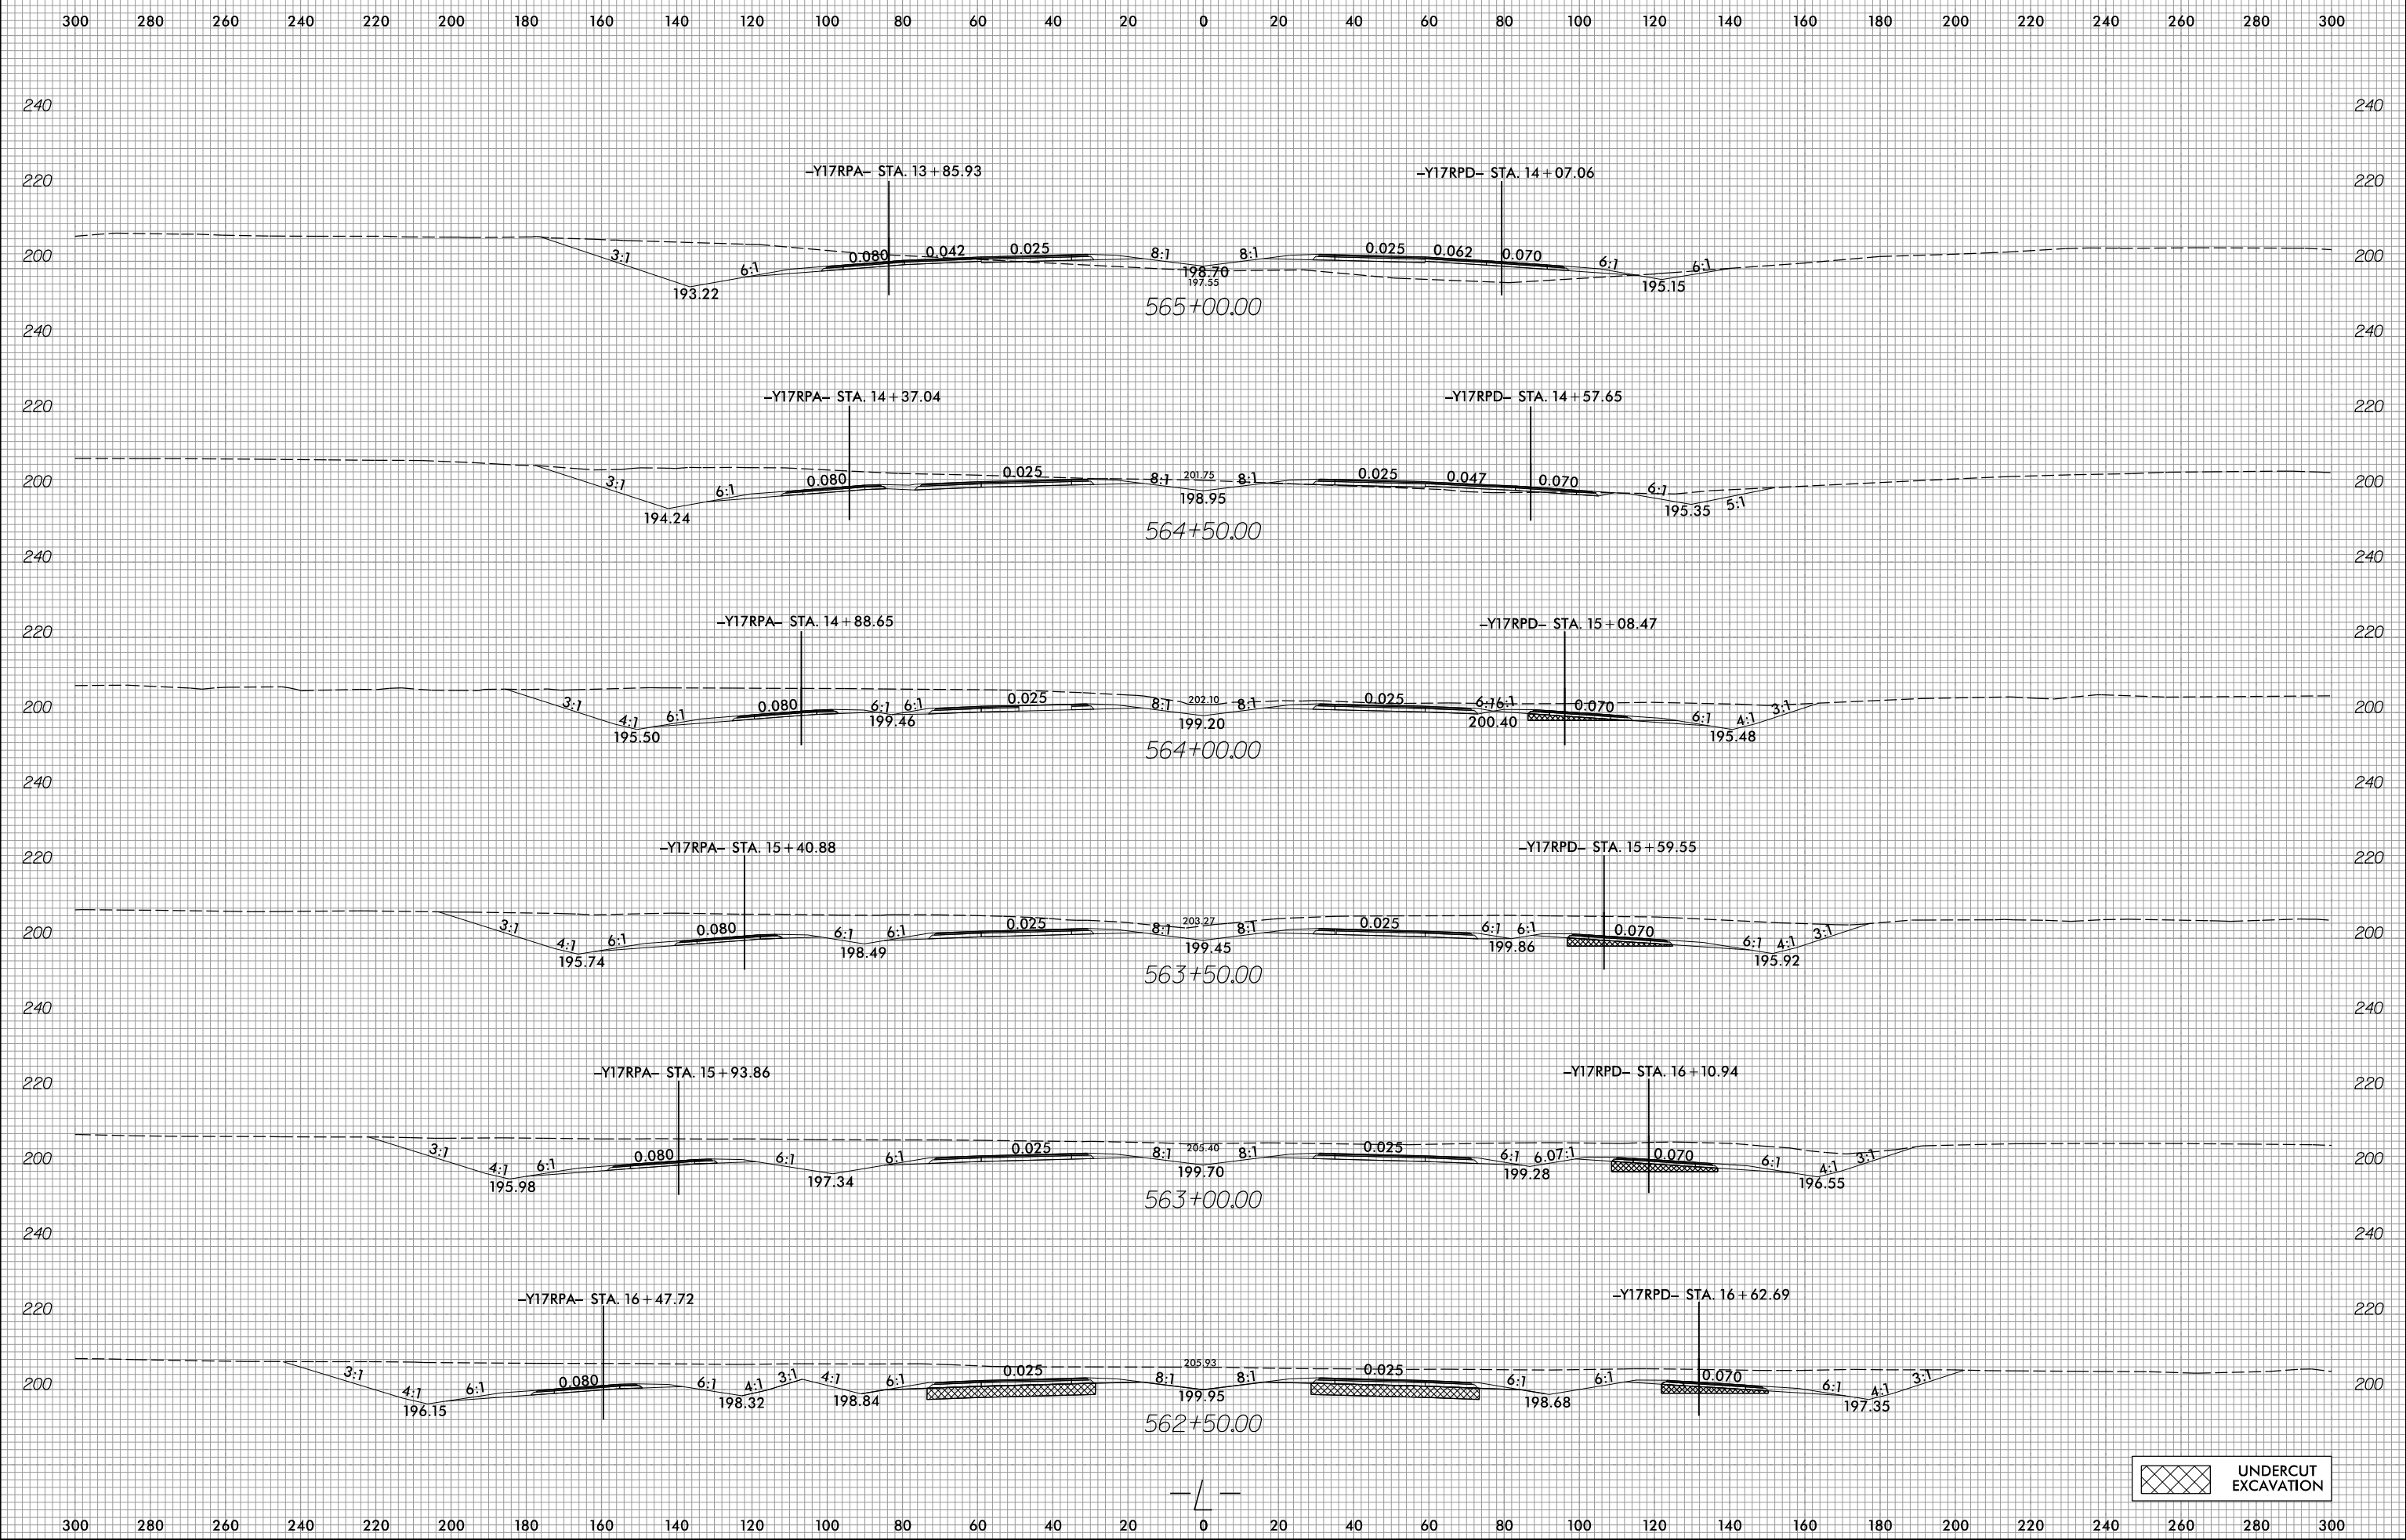

UNDERCUT EXCAVATION

2/3/2022 E:\Roadway\XSC\U2519BB_r.dwg -XPL_L.dgn