


8/23/99

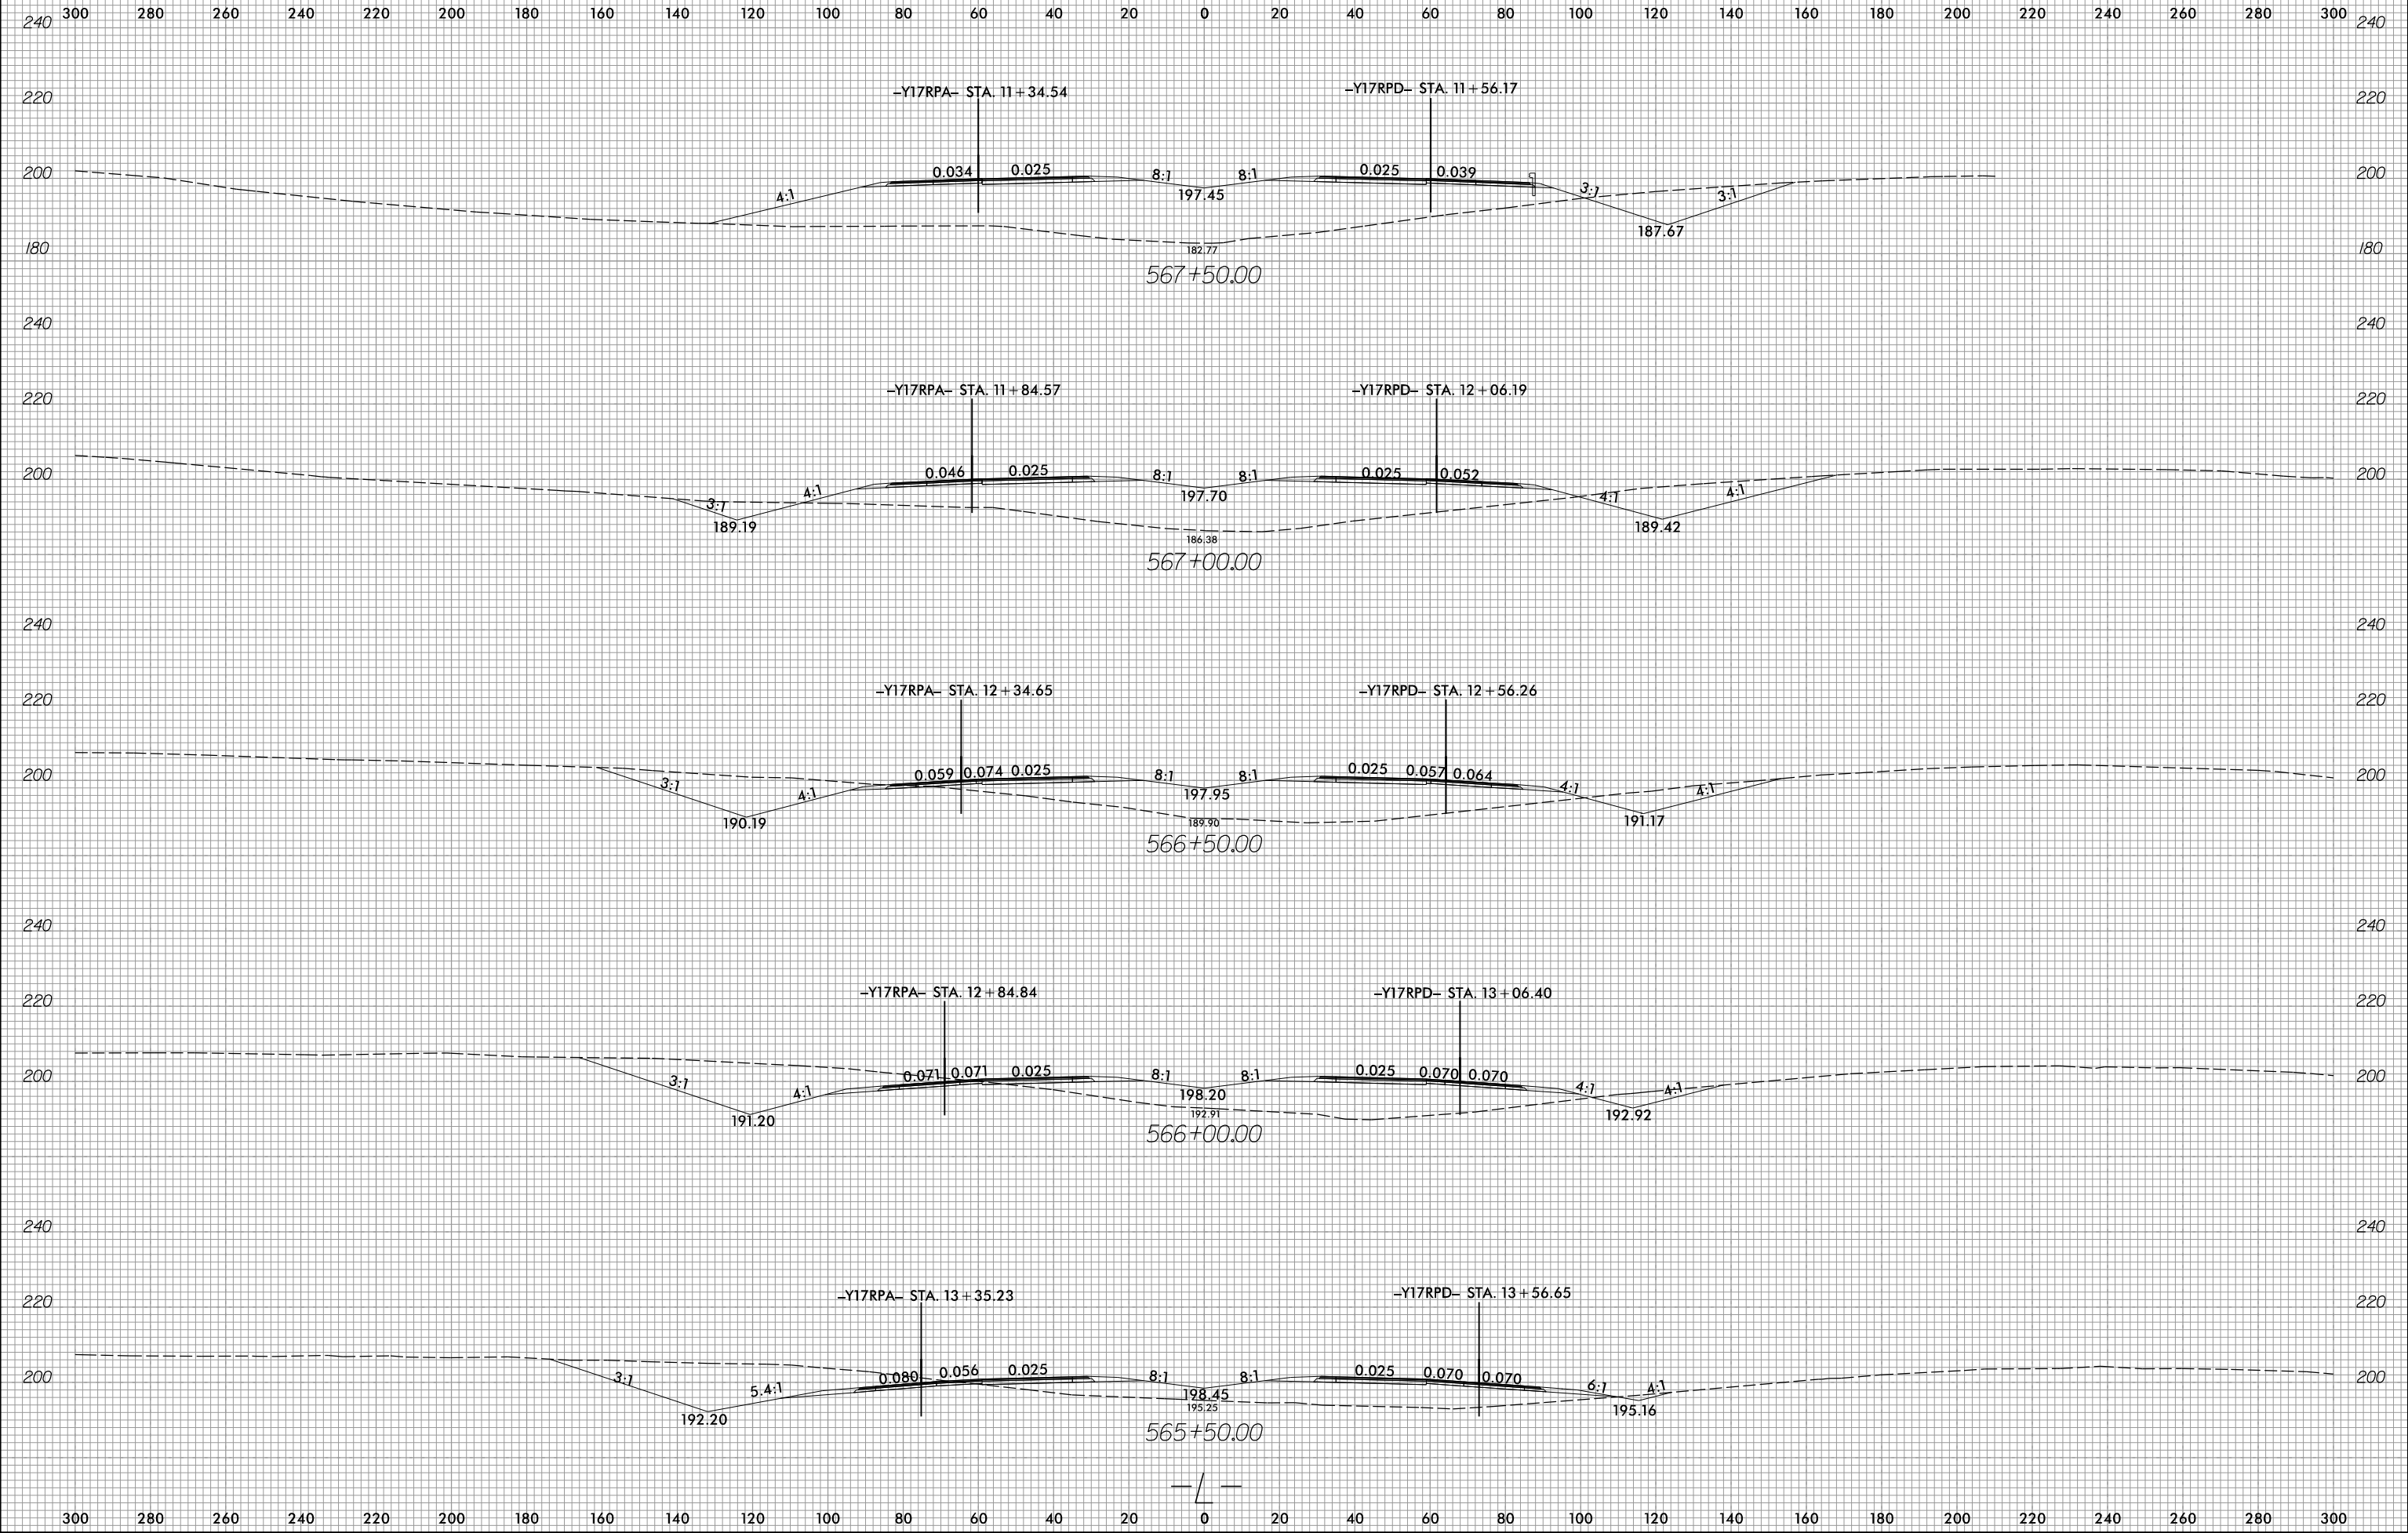

2/3/2022 E:\Roadway\XSC\U2519BB-r.dj-XPL-L.dgn Eric.Martin