



8/23/99

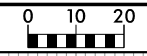

PROJ. REFERENCE NO.	SHEET NO.
U-2519BB	X-16

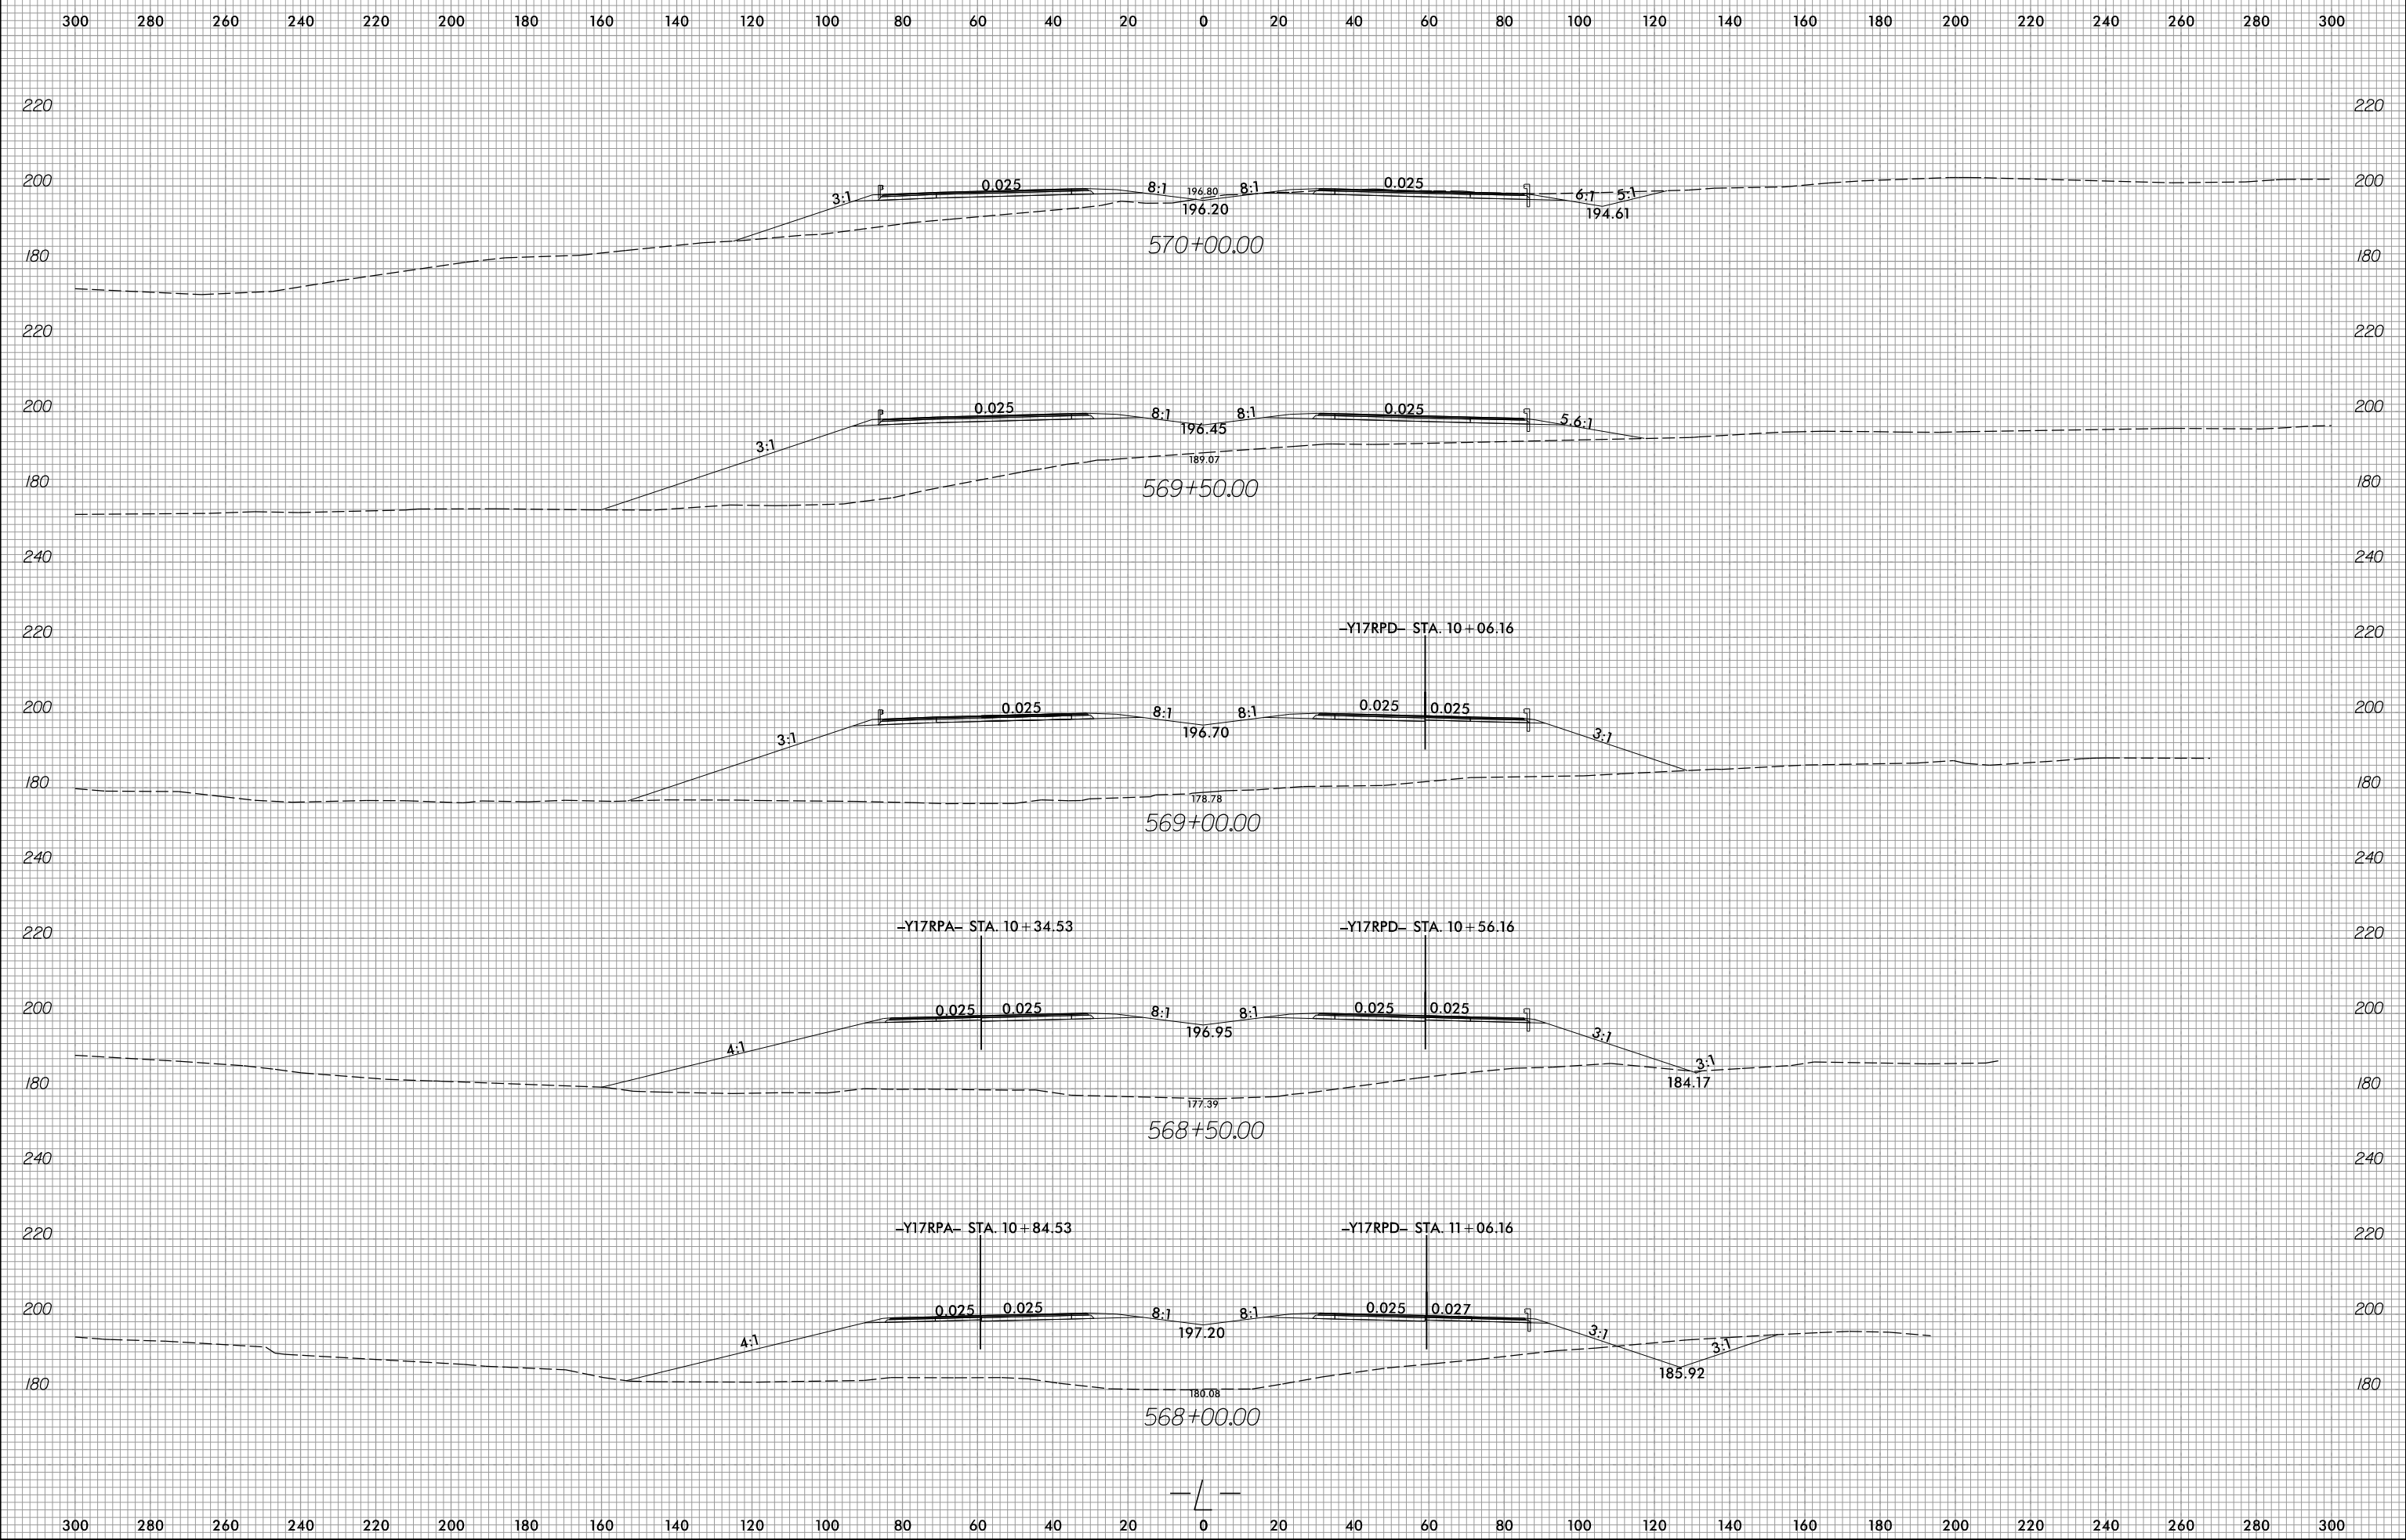

2/3/2022 E:\Project\XSC\U2519BB.rdy-XPL.L.dgn